

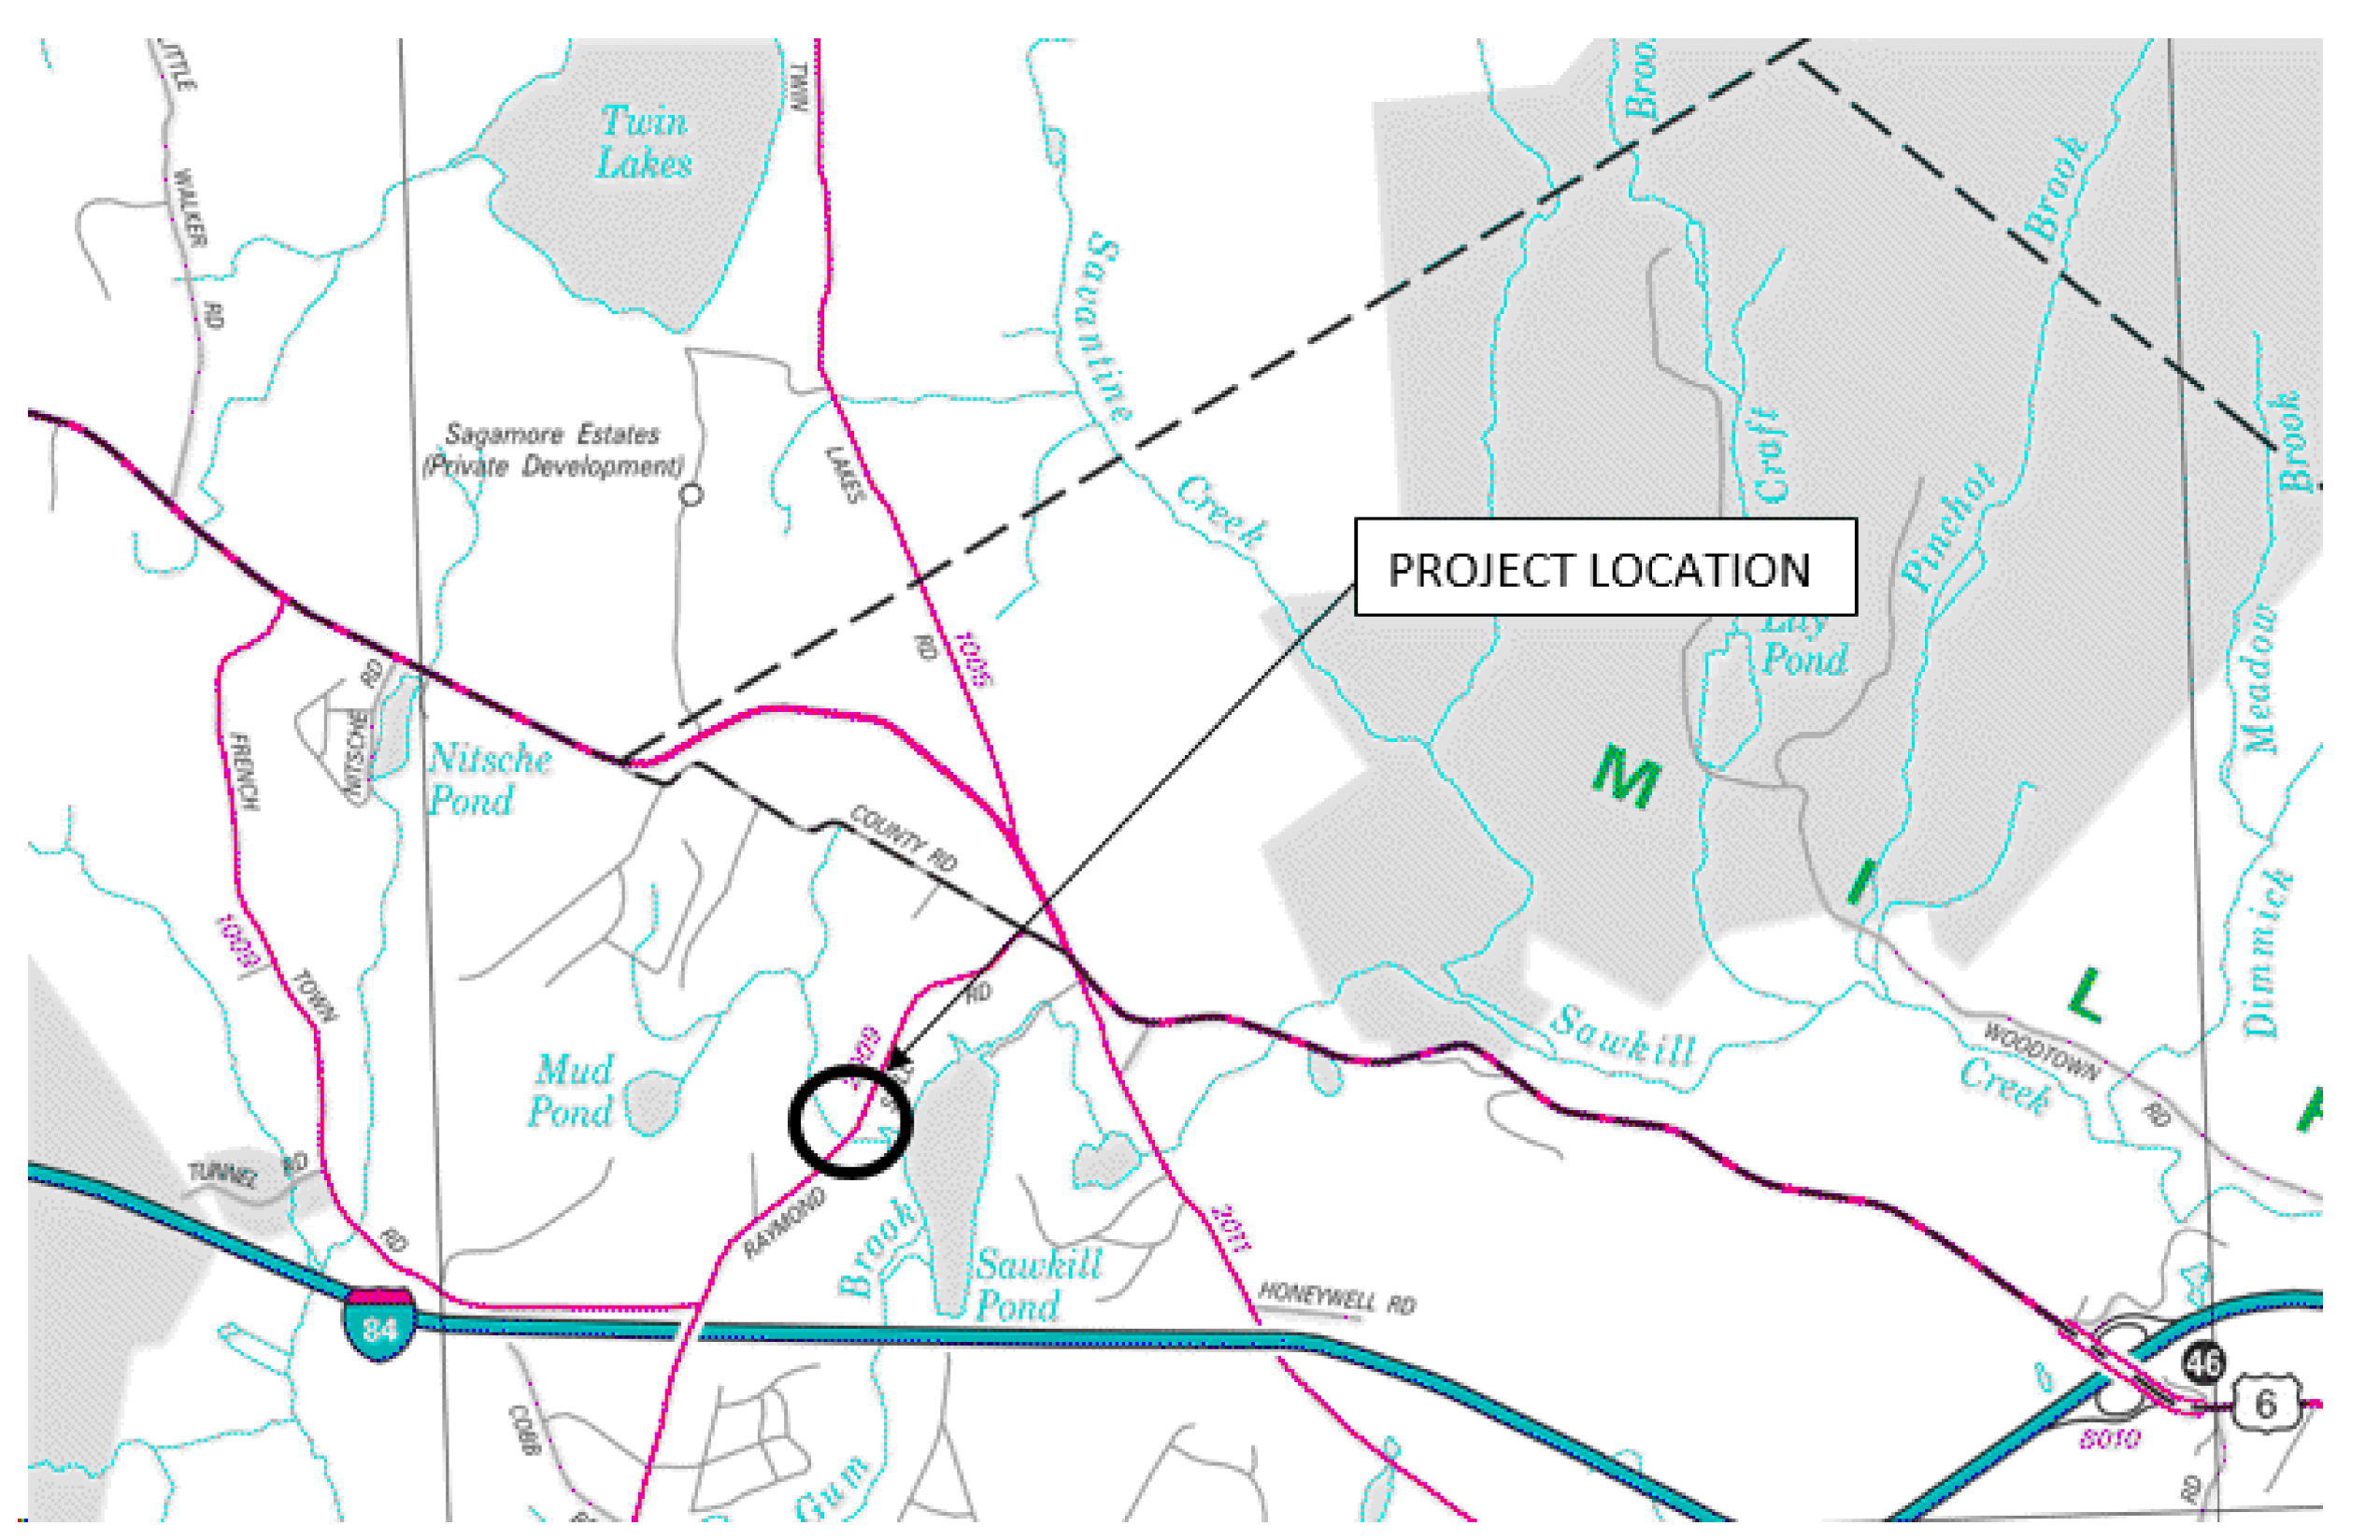
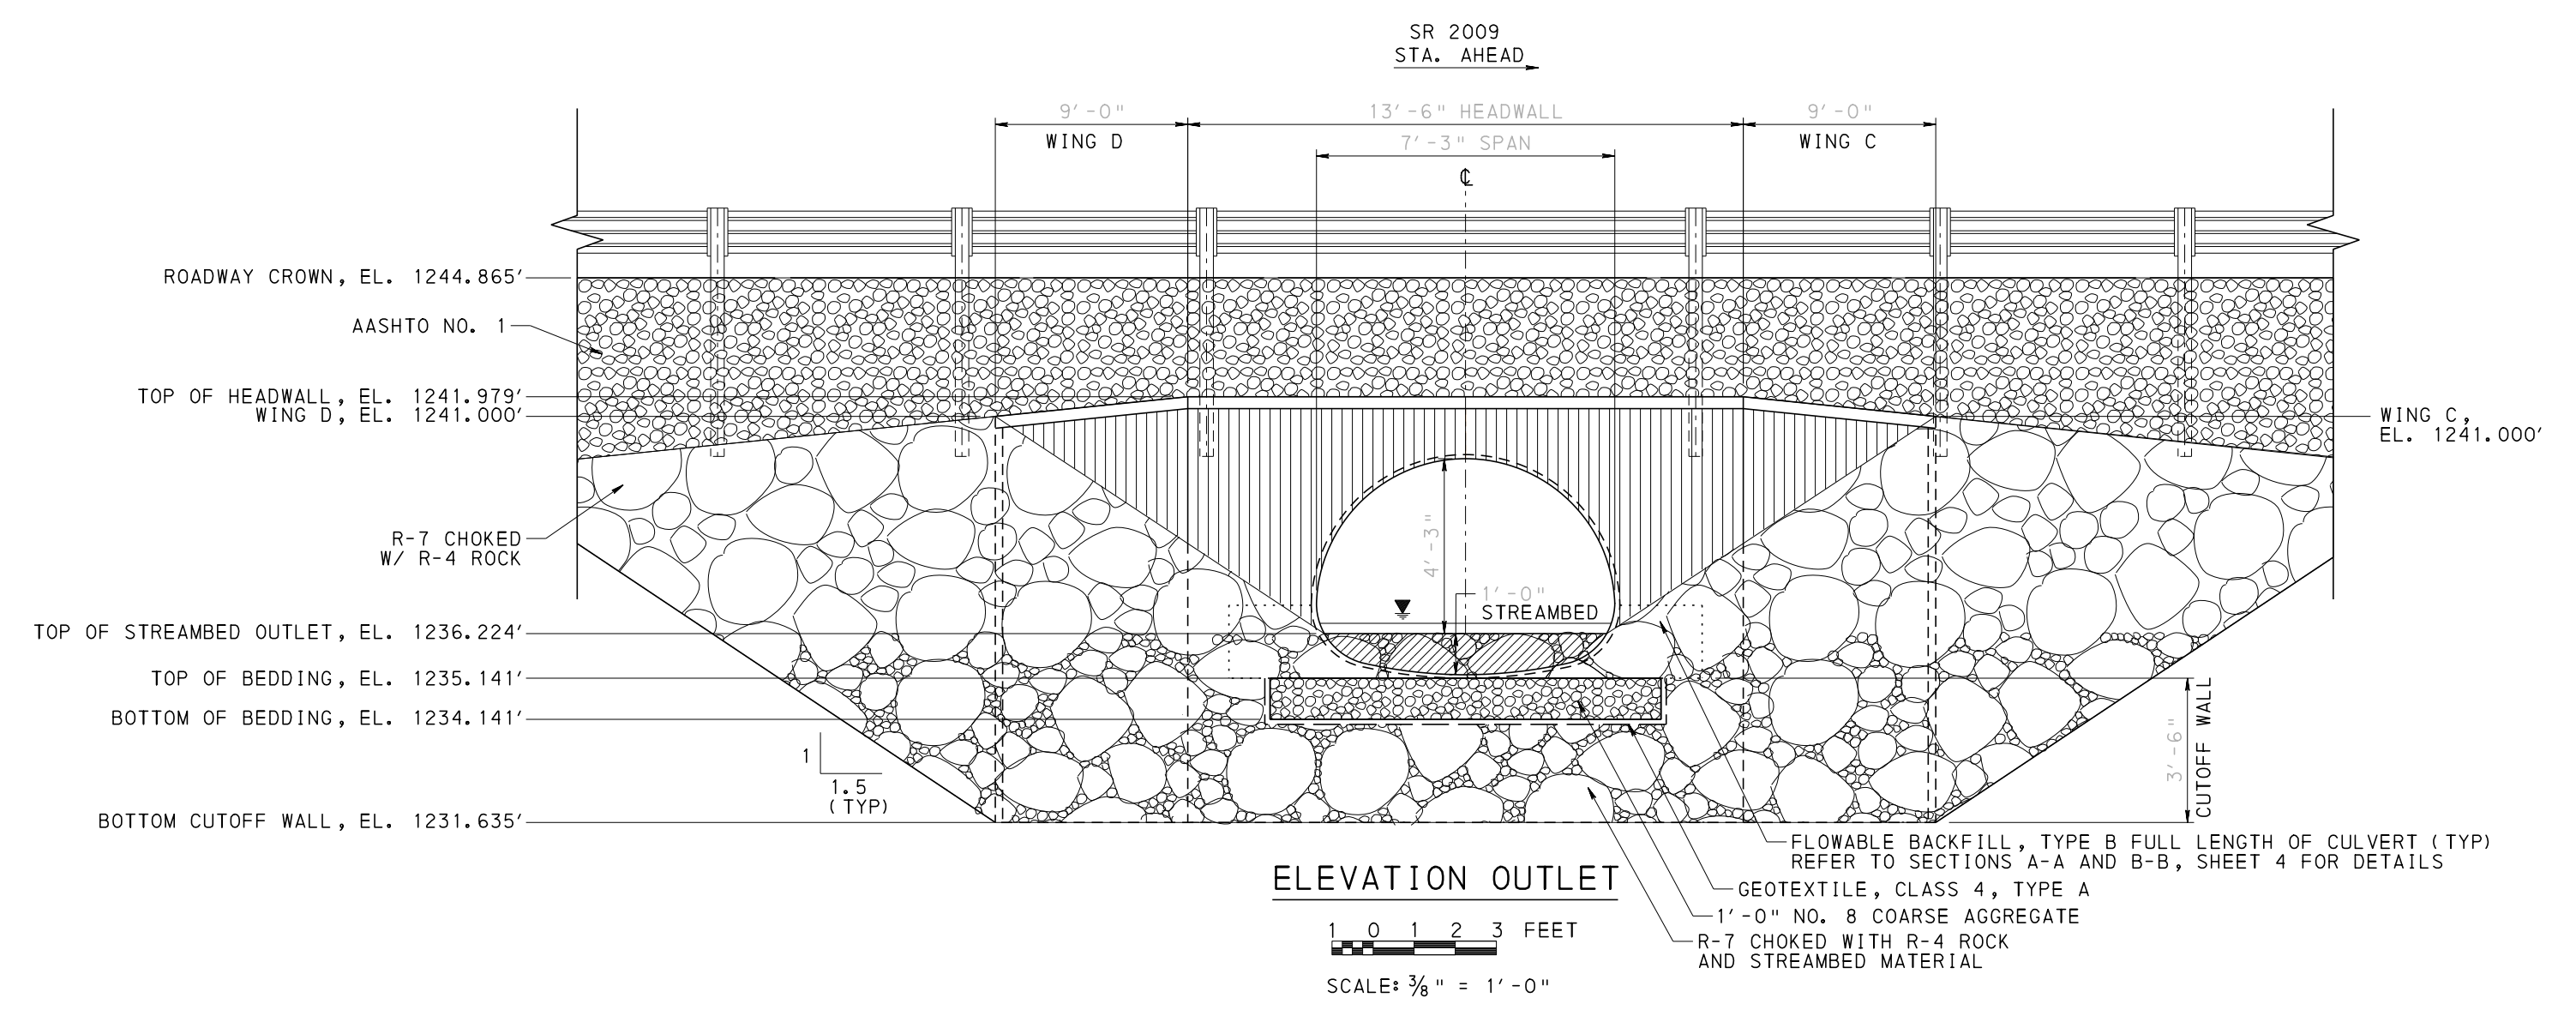


FILE NAME: E:\PENN DOT B ridge S d 2 S d P e s 51-2009-0190-0000 MPMS 118220 SEC DF4 D ings S ee s P I I Mee ing P I ns Dis I . dgn
 0-9002 CADD 102-90- REVISED (10-94) PLOTTED: 06-JUN-2023 15:25

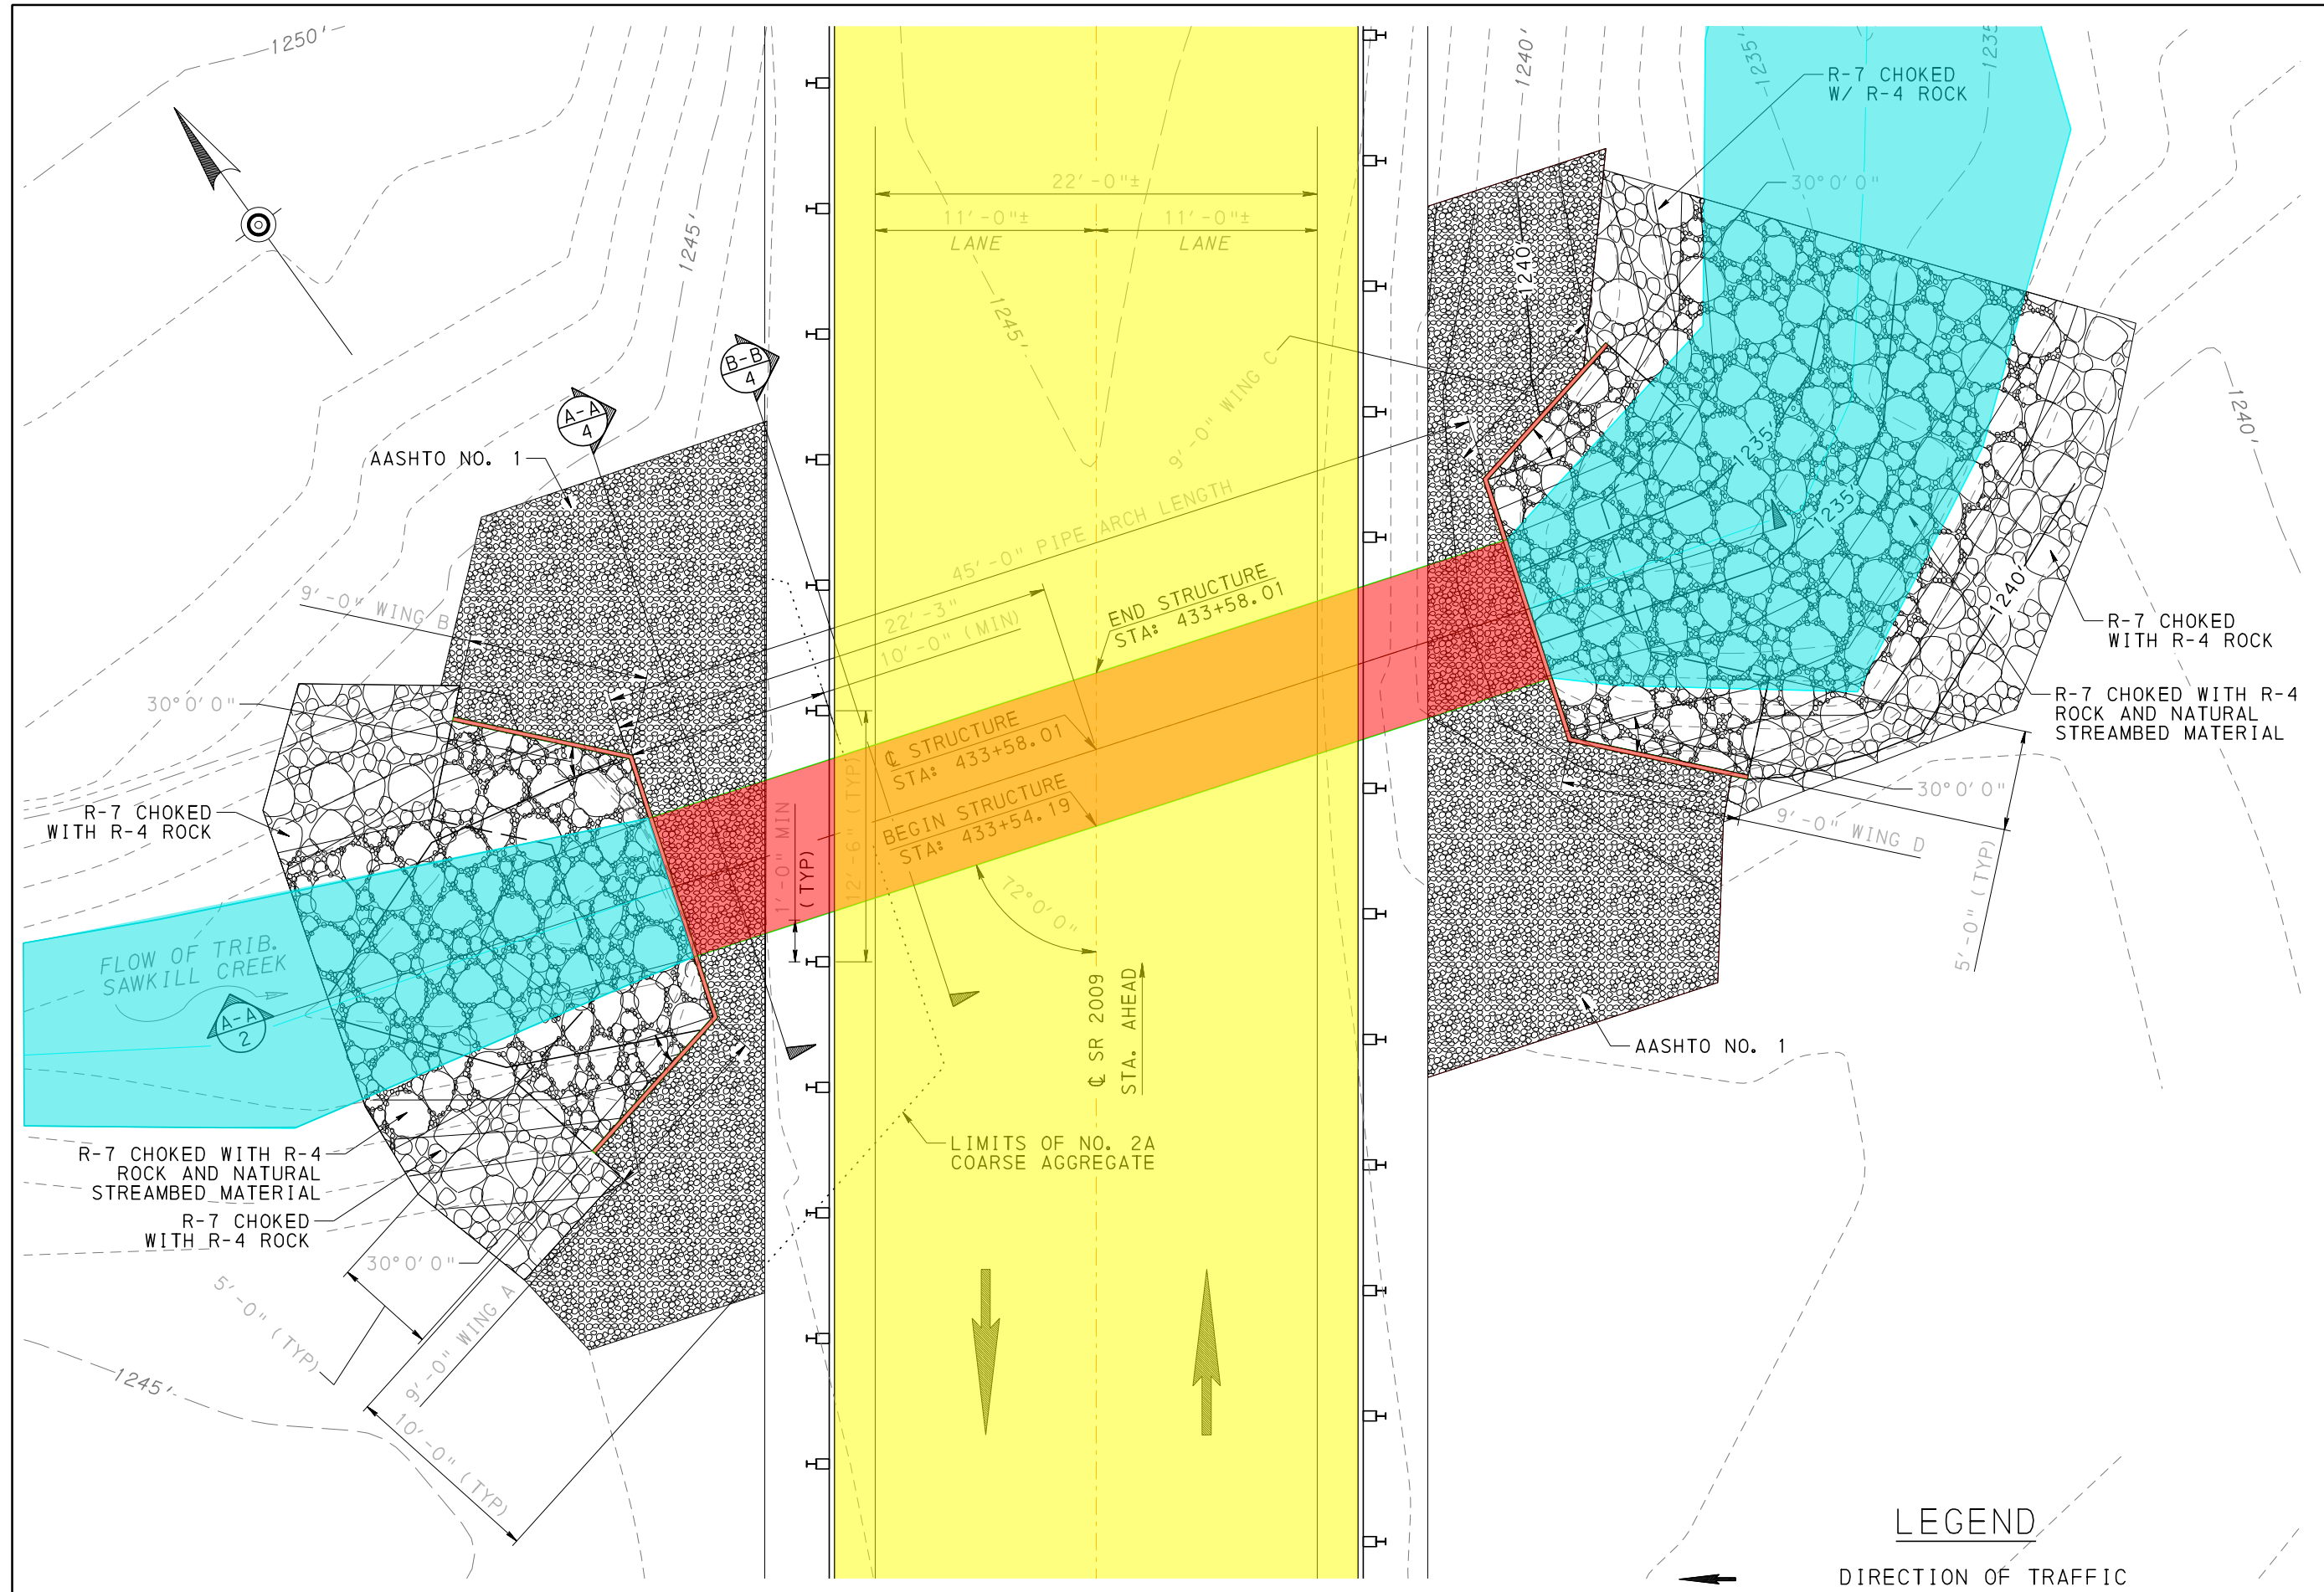

PLANS DISPLAY LEGEND

- EXISTING STREAM
- PROPOSED PIPE
- PROPOSED PAVEMENT

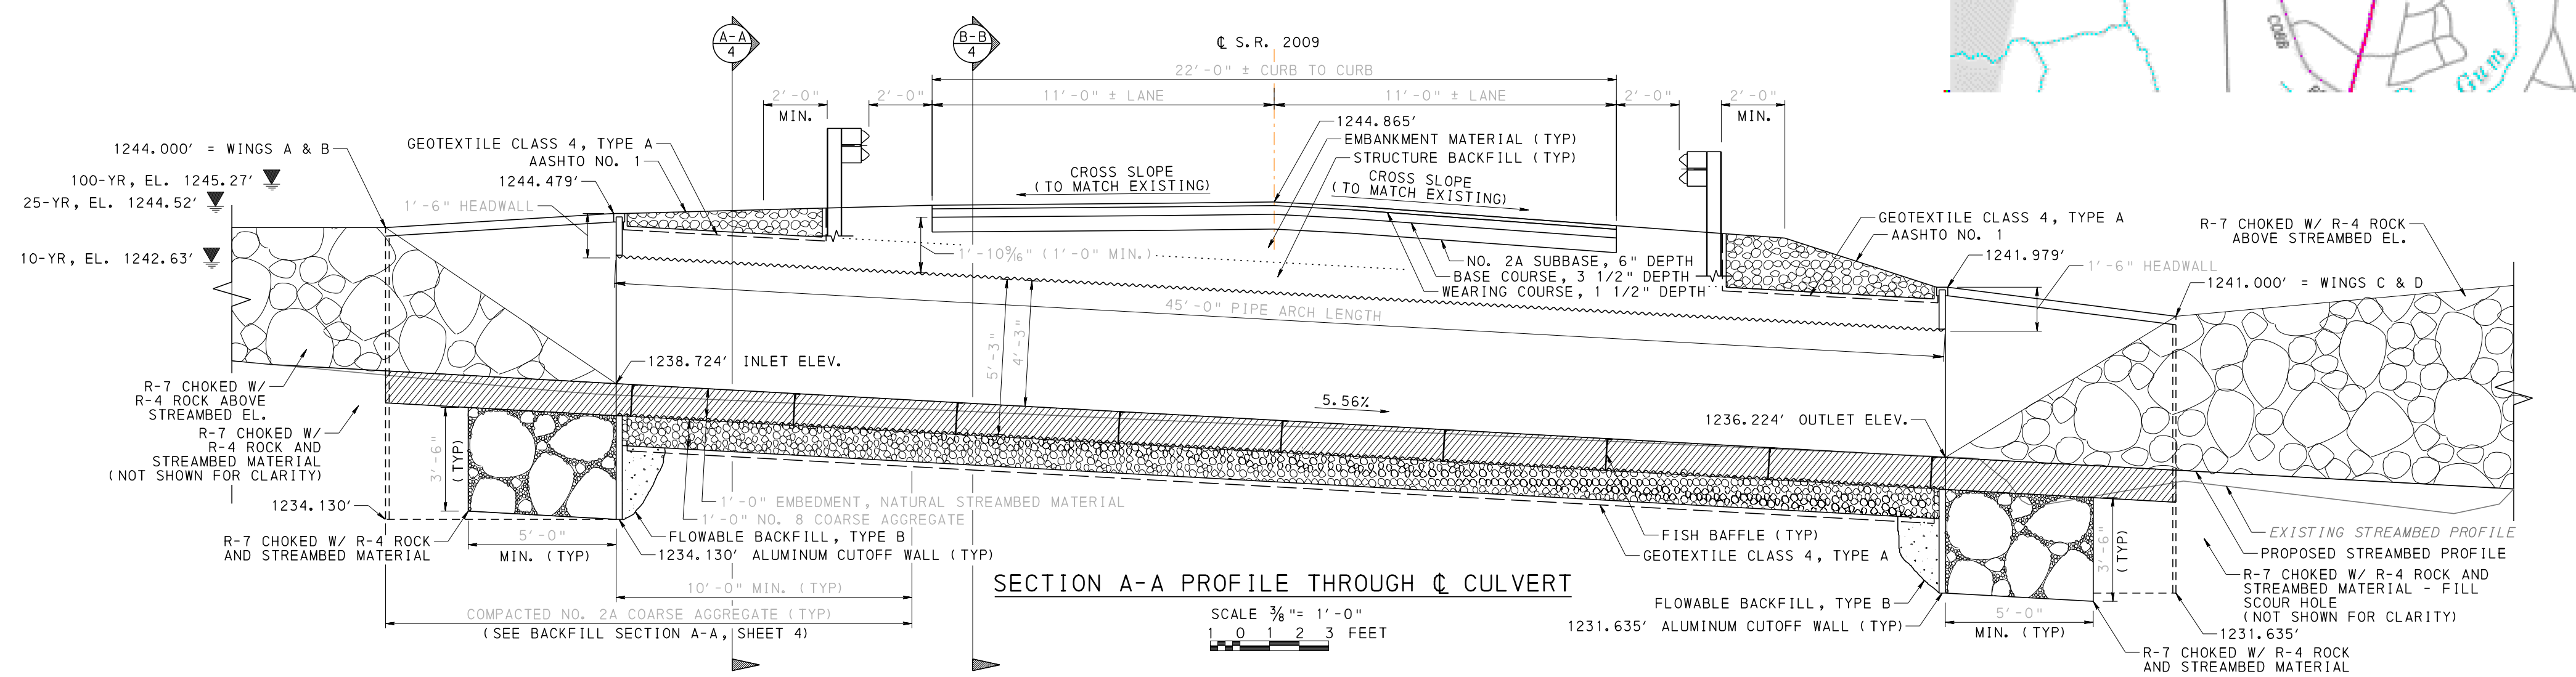

S.R. 2009 PREVIOUSLY KNOWN AS L.R. 51008
 BMS STR ID: 51-2009-0190-0000 MPMS/ECMS PROJ: 118220 BRKEY: 69300

COMMONWEALTH OF PENNSYLVANIA
 DEPARTMENT OF TRANSPORTATION

PIKE COUNTY
 S.R. 2009 SECTION DF4
 SEGMENT 0190 OFFSET 0000
 S.R. 2009-DF4 STA. 433+58.01
 OVER TRIBUTARY OF SAWKILL CREEK
 7'-3" x 5'-3" CORR. ALUMINUM PIPE ARCH
 GENERAL PLAN & CONSTRUCTION SEQ.

RECOMMENDED _____
 DISTRICT BRIDGE ENGINEER

SHEET 1 OF 5
 +SUPPLEMENTAL DRAWINGS
 S-38969