



- LEGEND**
- EXISTING STREAM
 - PROPOSED CULVERT
 - PROPOSED PAVEMENT
 - PROPOSED SCOUR PROTECTION

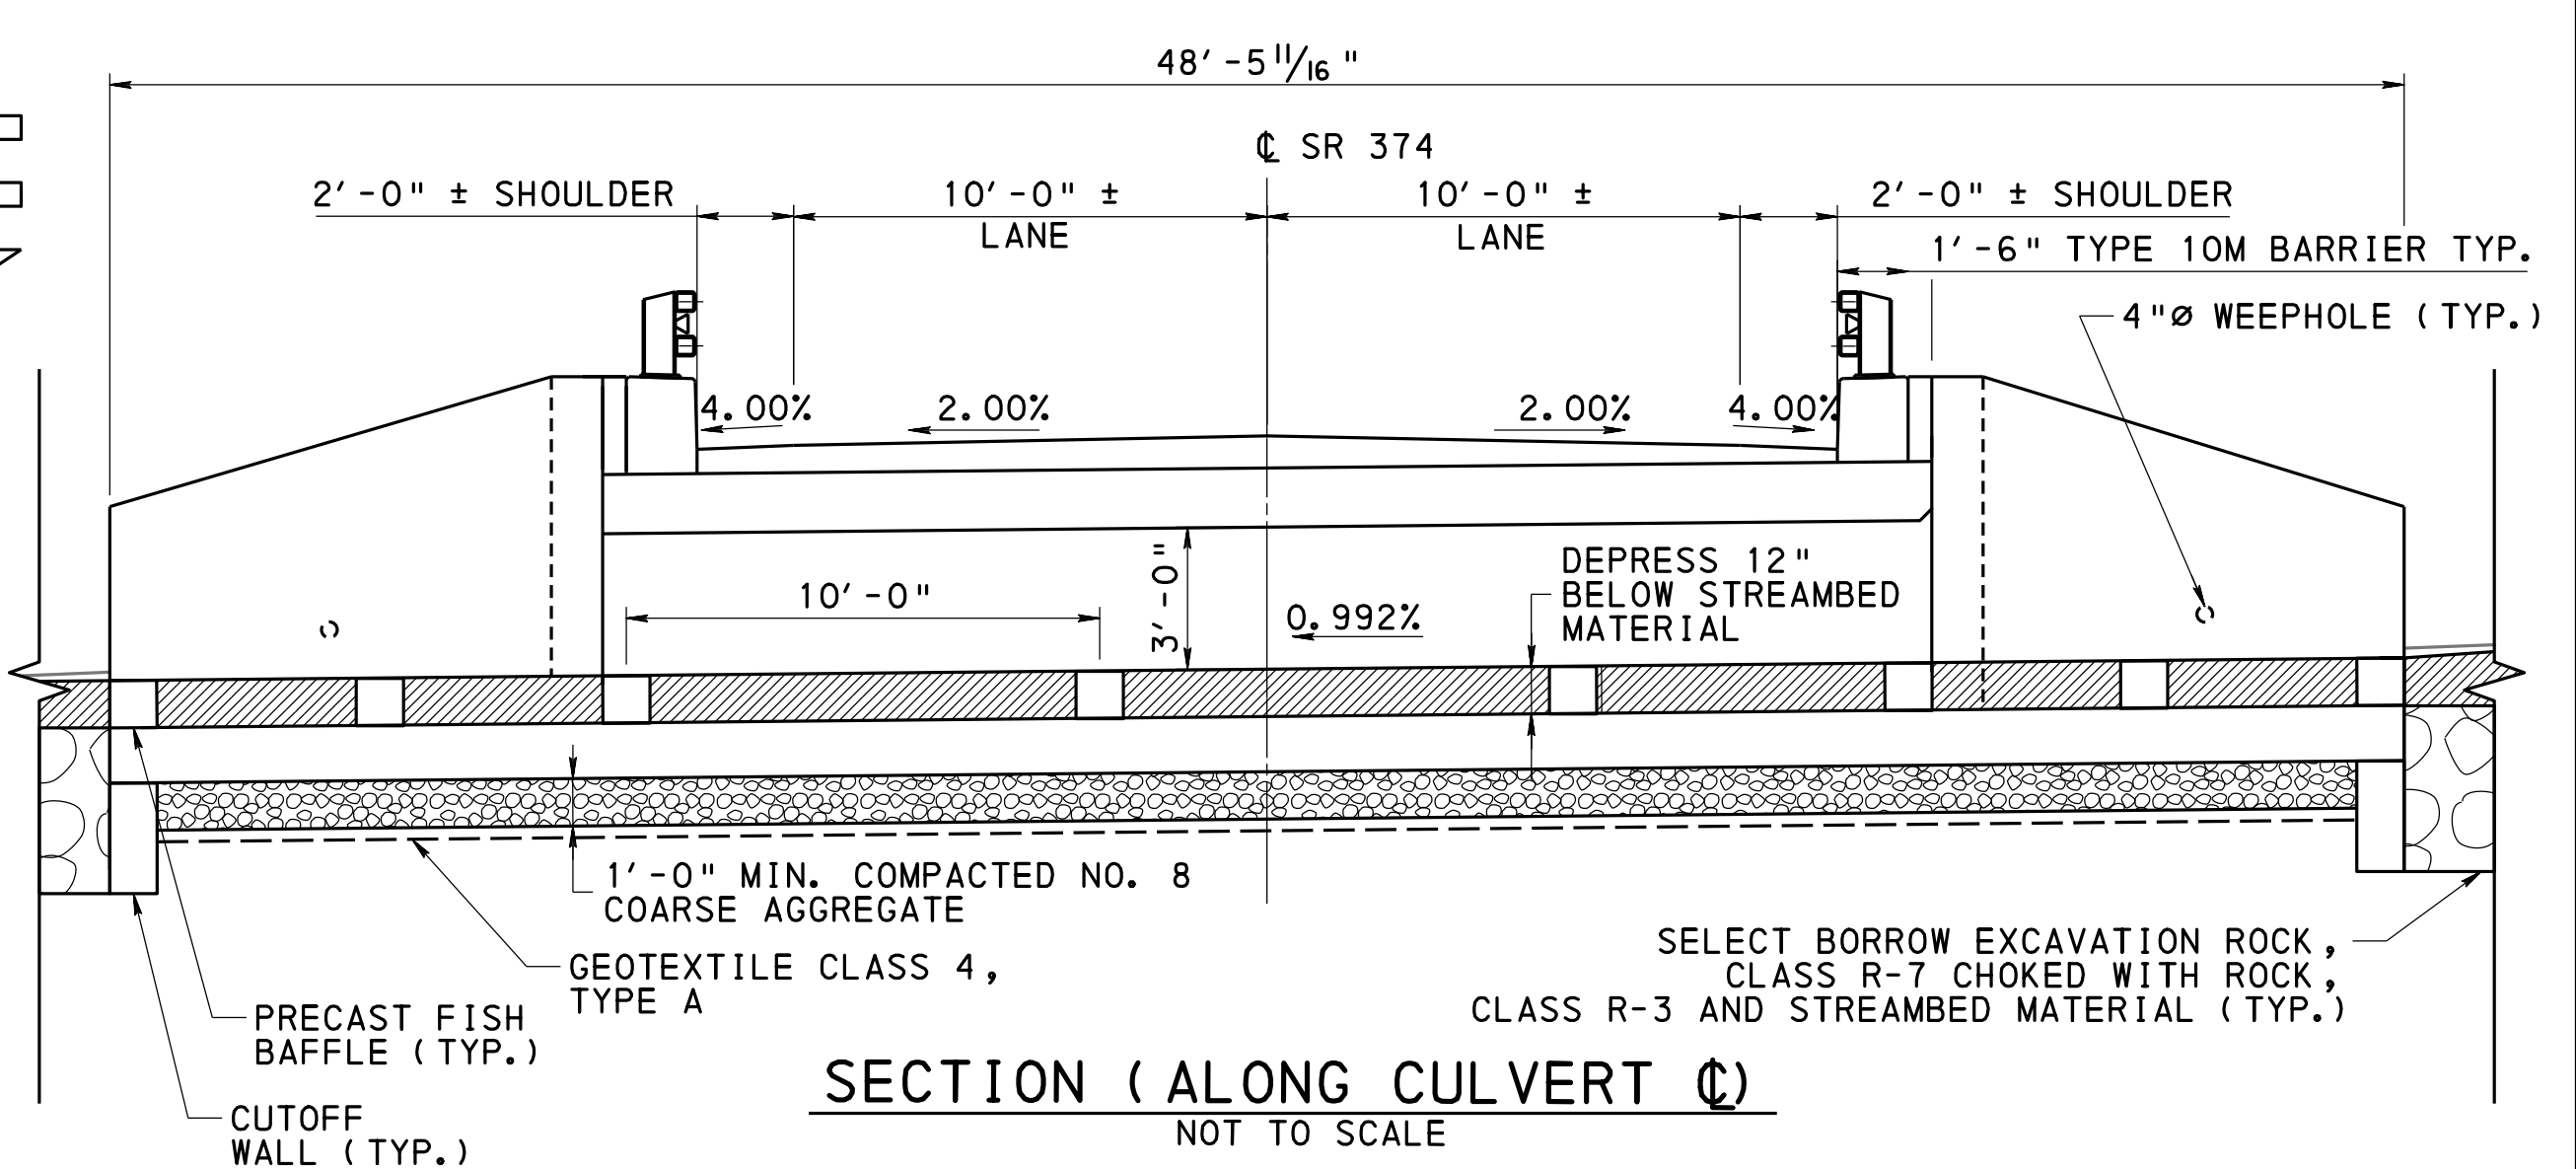

SR 374 OVER OUTLET OF LOWE LAKE

SR 0374 OVER OUTLET OF LOWE BRIDGE REPLACEMENT PROJECT

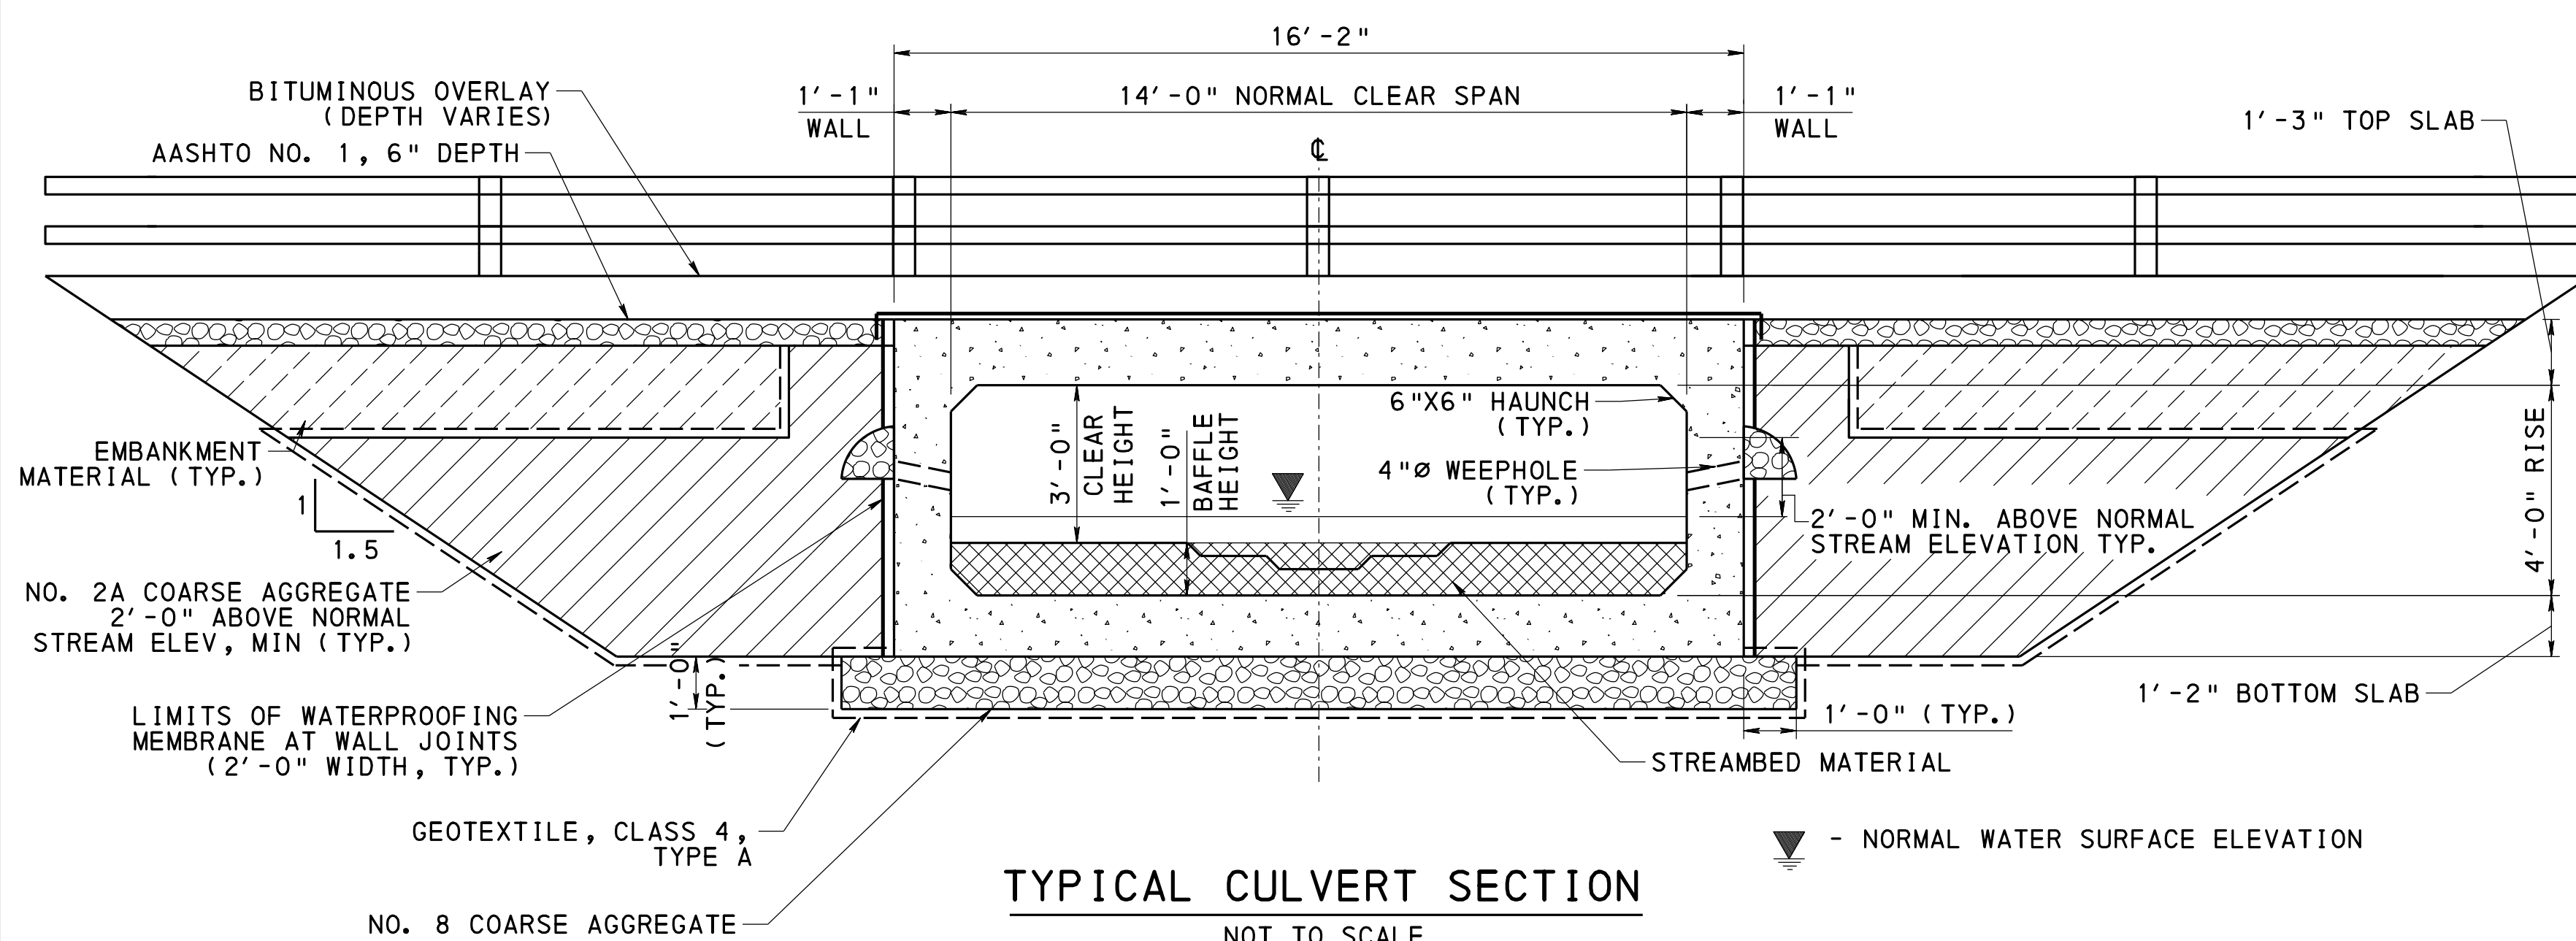

LOOKING AHEAD – EAST



LOOKING BACK - WEST



UPSTREAM INLET



DOWNSTREAM OUTLET

