
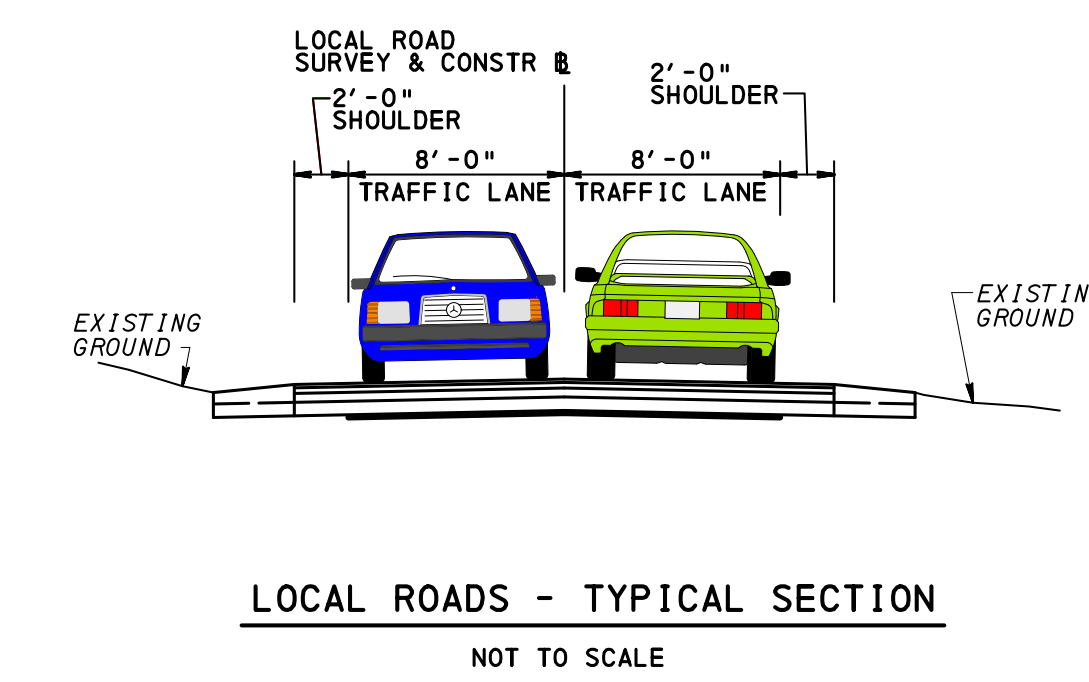
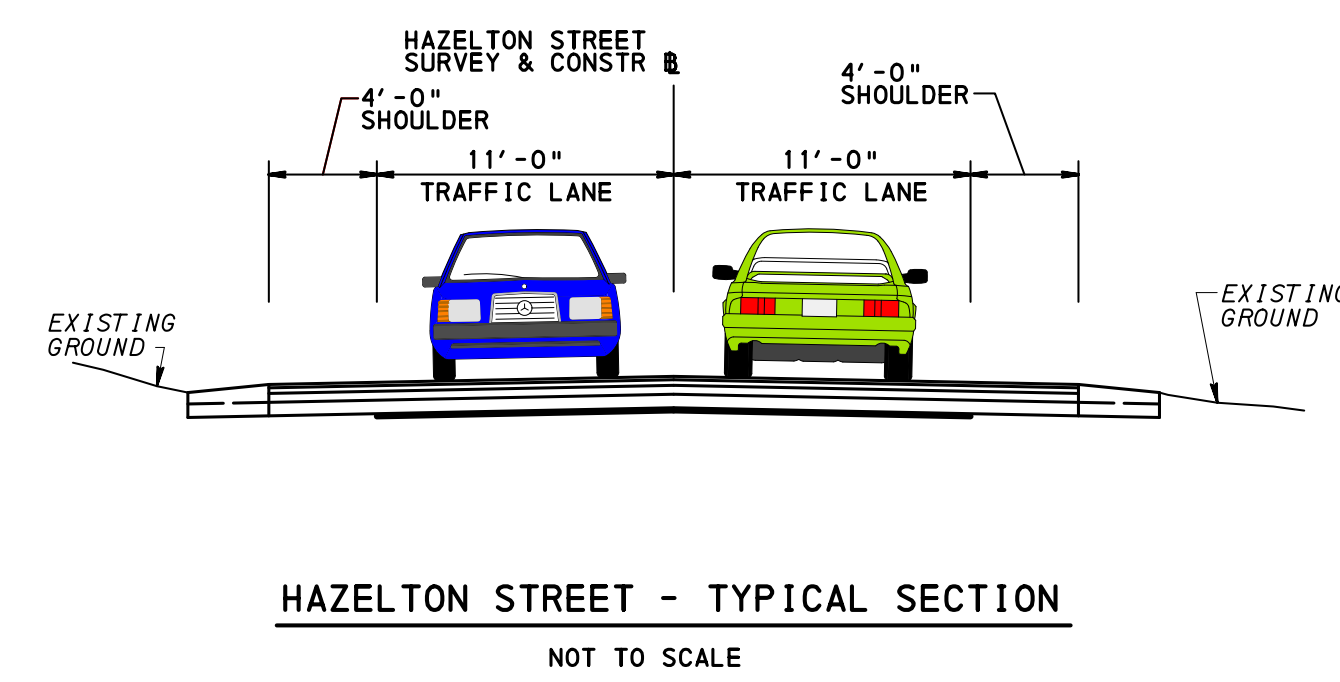
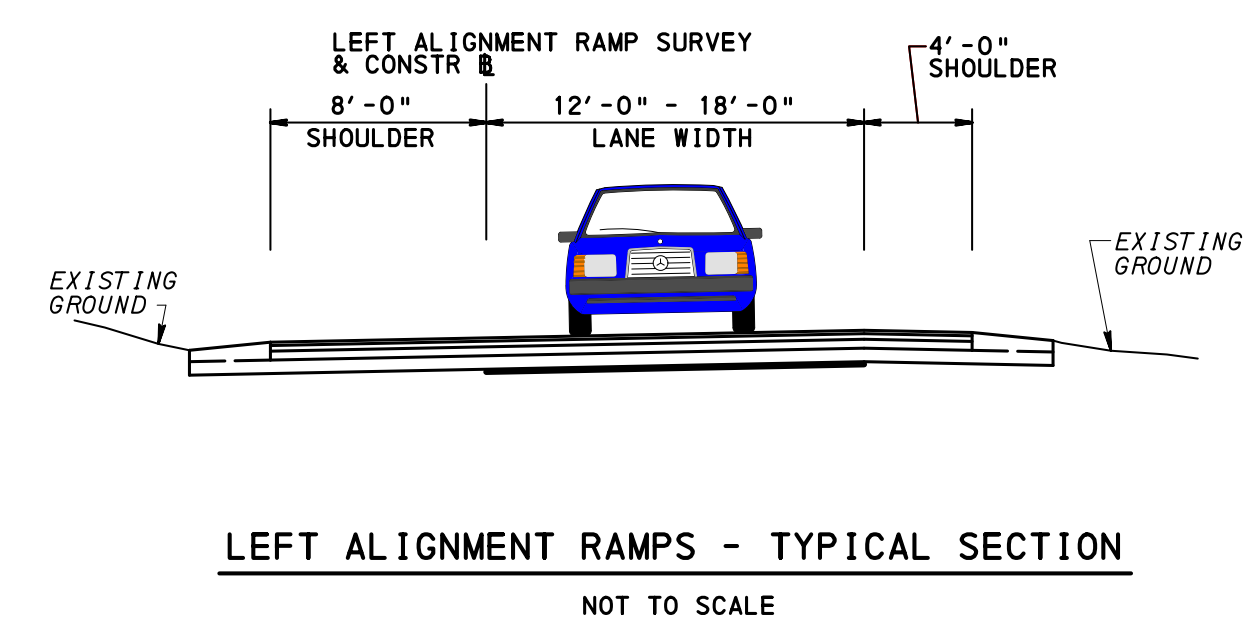
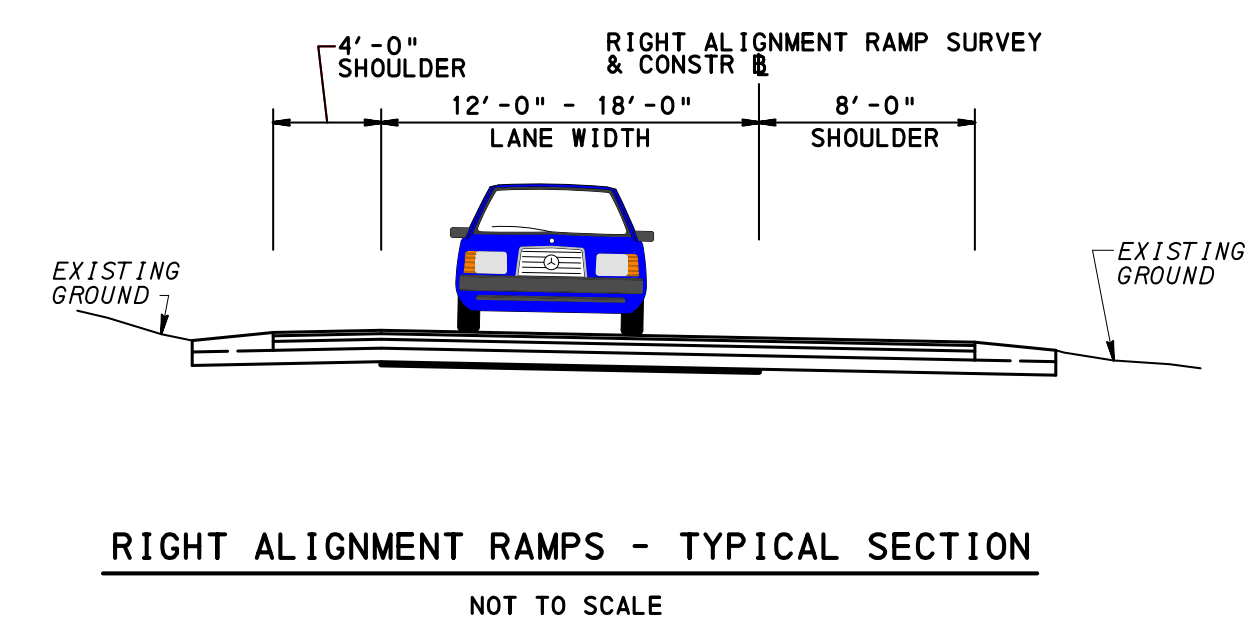
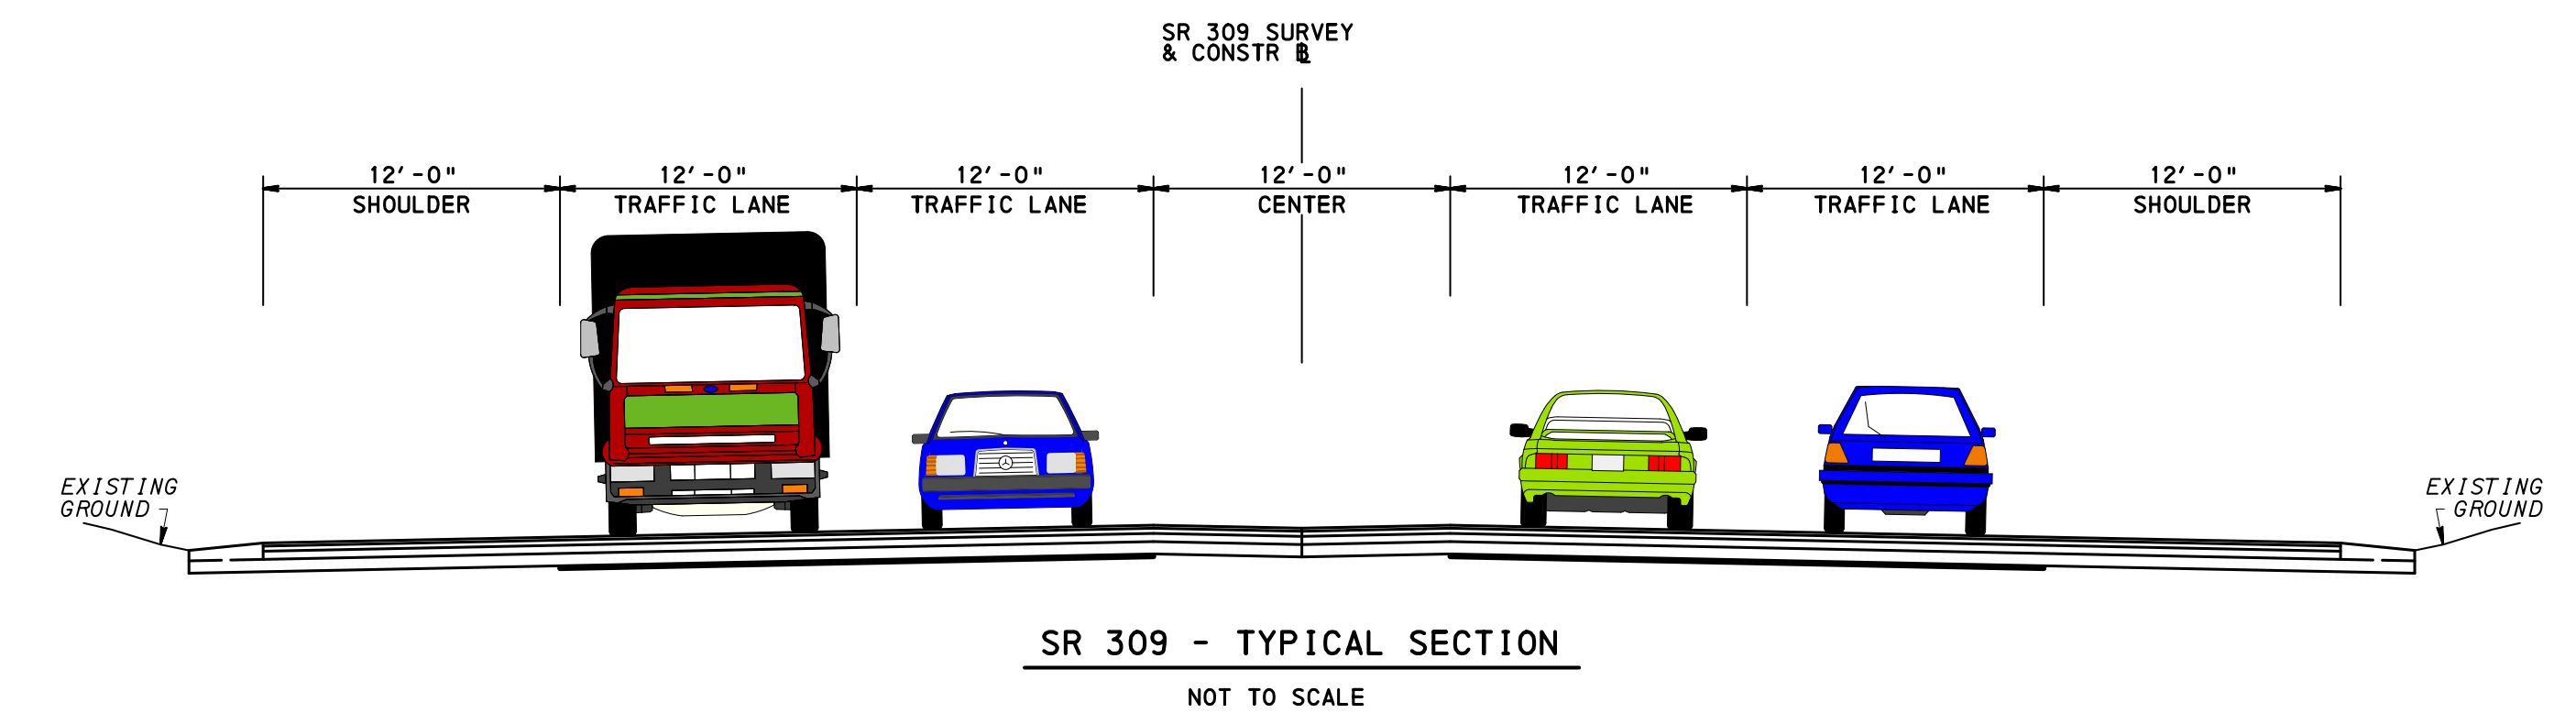
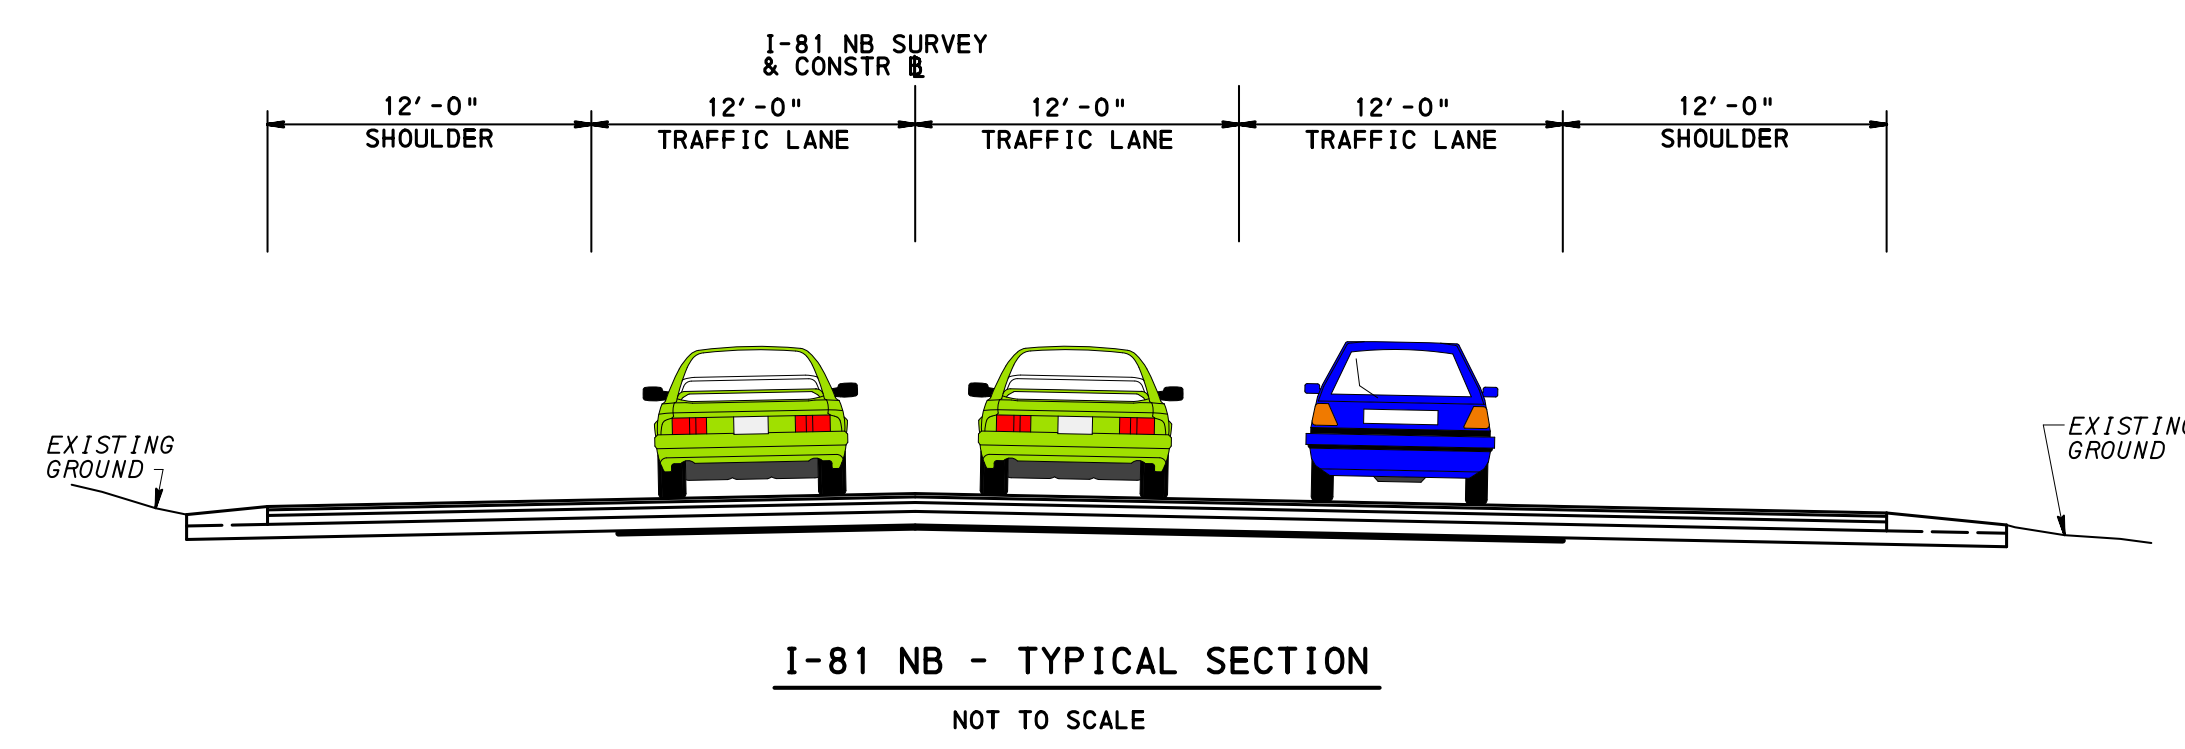


I-81 SECTION 316 ASHLEY TO ARENA: Typical Sections

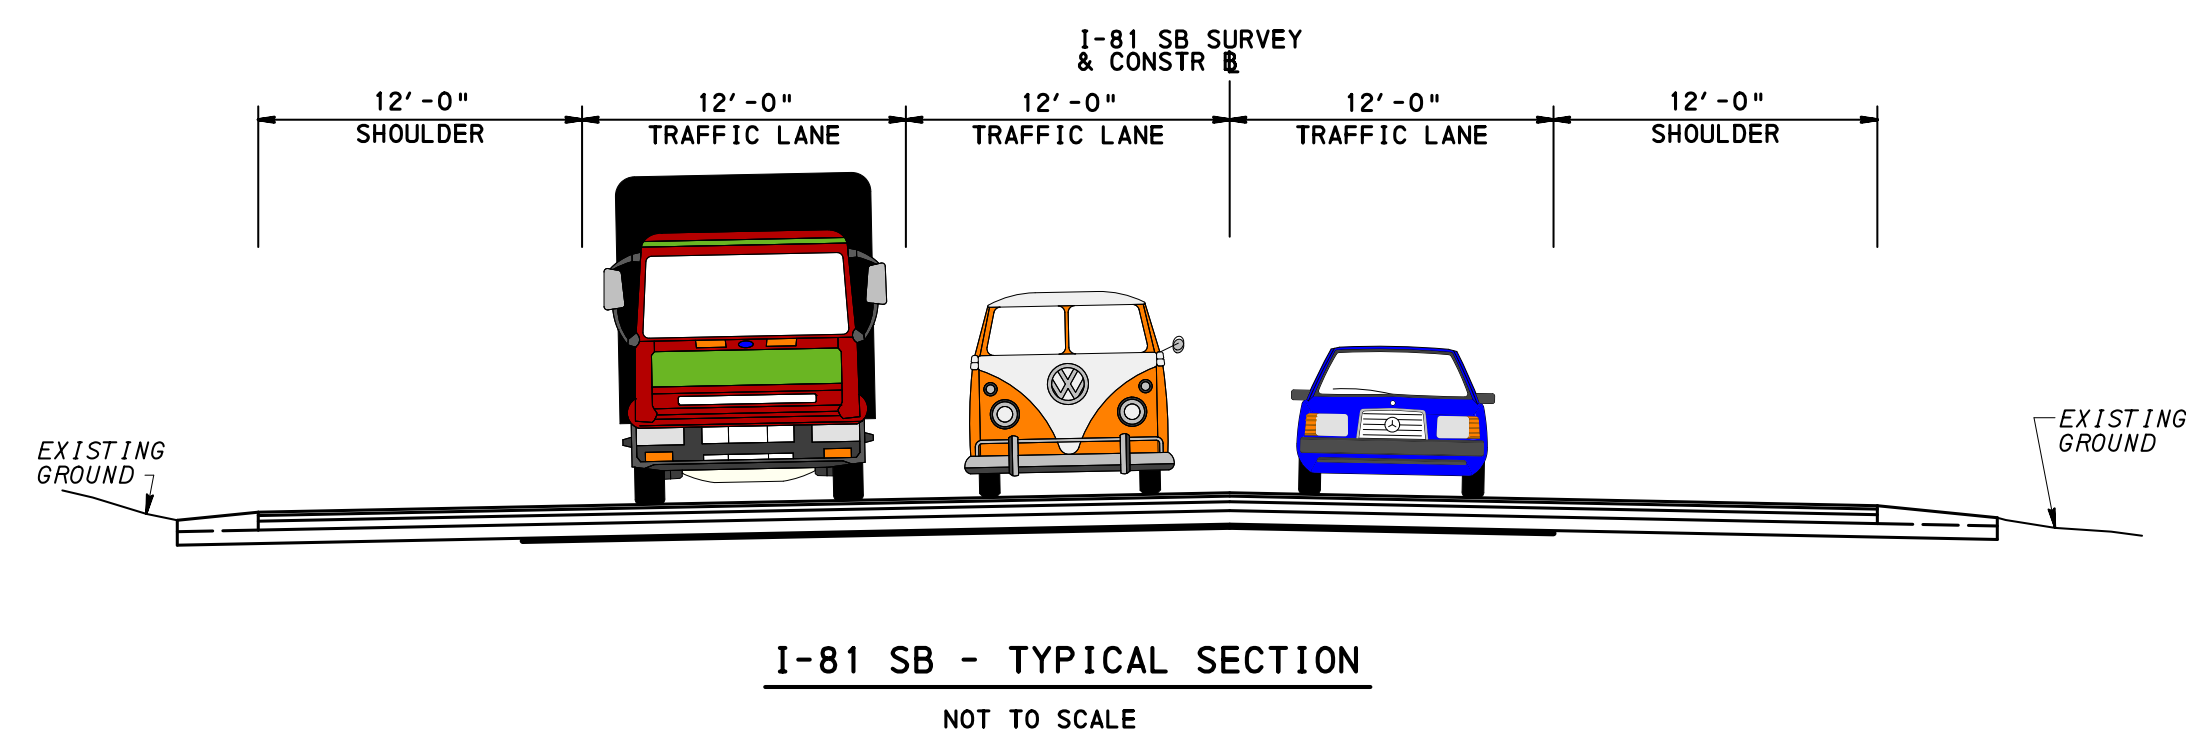

PLANS PREPARED BY: Michael Baker INTERNATIONAL 4431 NORTH FRONT STREET SECOND FLOOR HARRISBURG, PA 17110-1709	COMMONWEALTH OF PENNSYLVANIA DEPARTMENT OF TRANSPORTATION
	LUZERNE COUNTY
	TYPICAL SECTIONS