


SR 4031, SECTION PH1 RIDGE PIKE AND GERMANTOWN PIKE INTERSECTION RE-ALIGNMENT PROJECT (PREVIOUSLY KNOWN AS PERKIOMEN CROSSING PROJECT)



NATHAN PARRISH, PENNDOT PROJECT MANAGER •• MAY 6, 2021

AERIAL PHOTO – PROPOSED IMPROVEMENTS

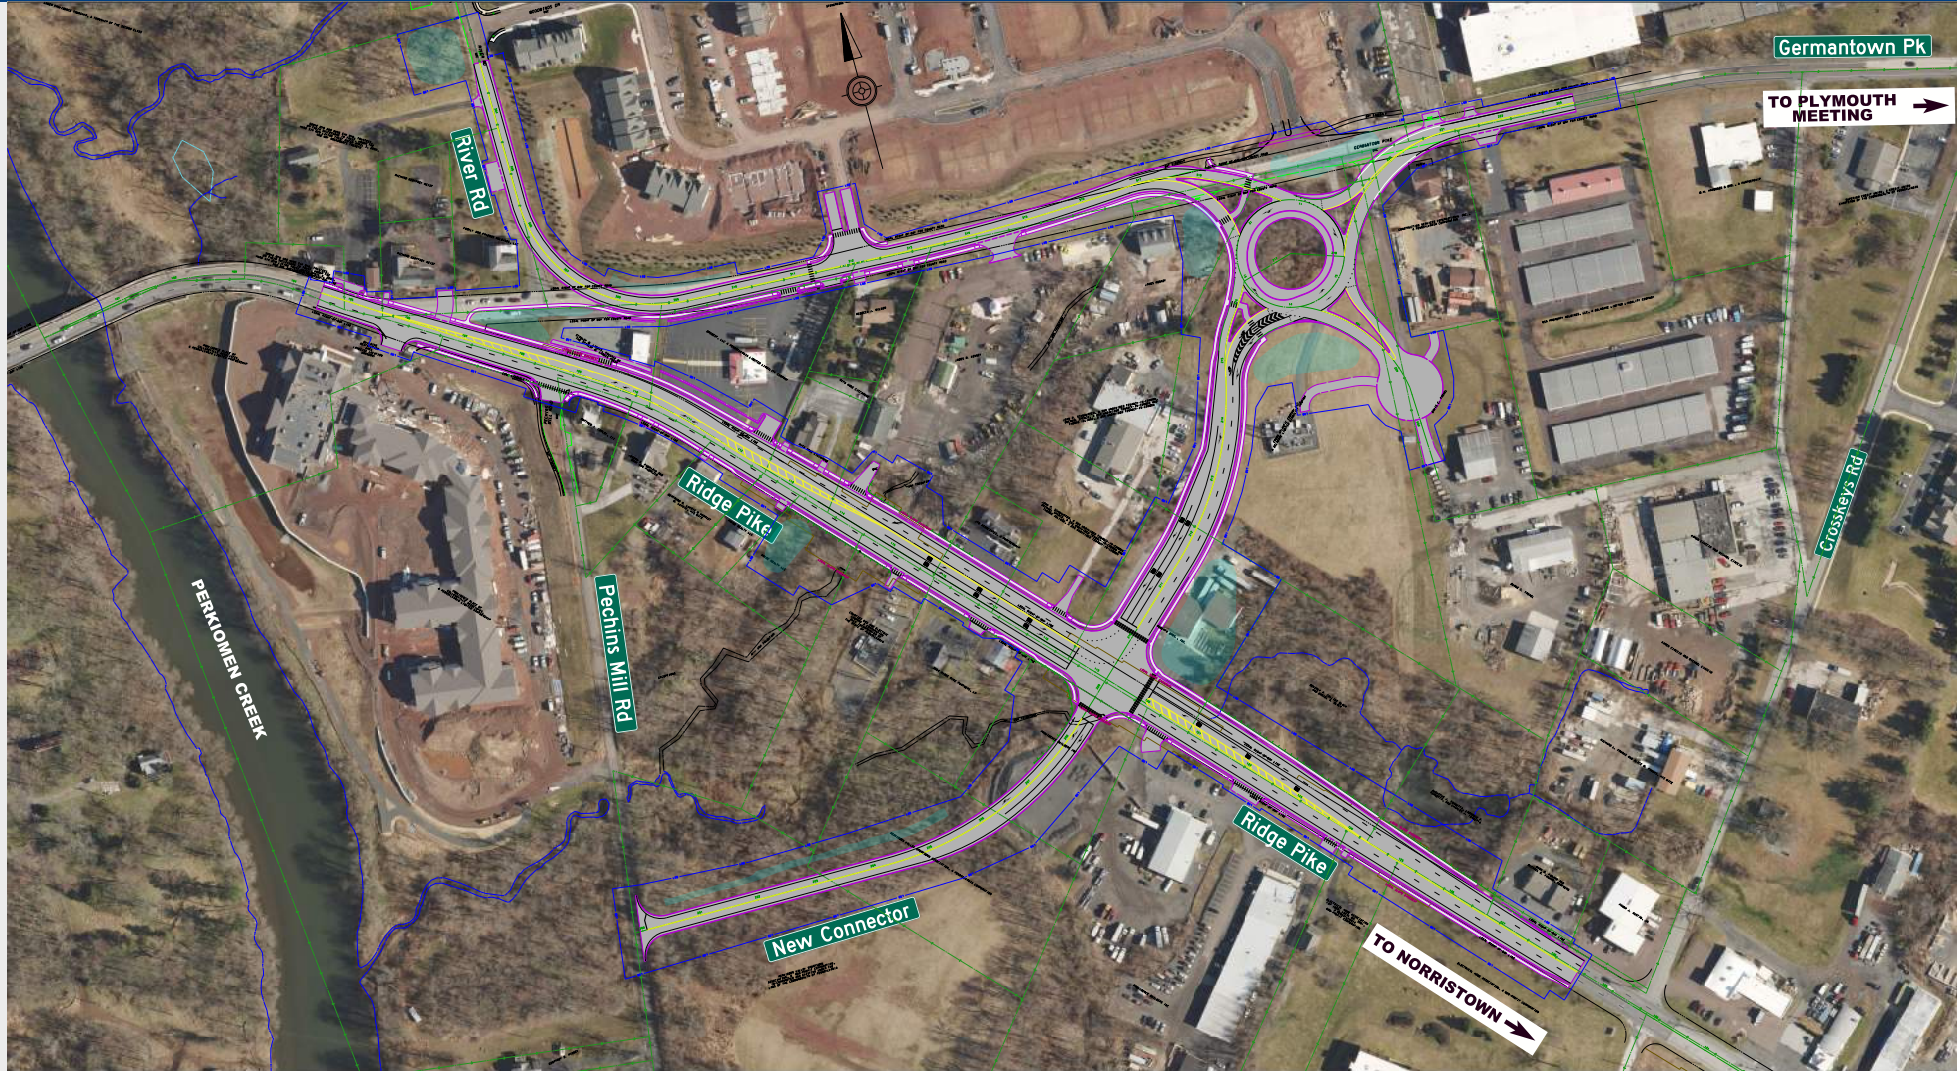

LEGEND

- EXISTING RIGHT-OF-WAY
- EXISTING LEGAL SLOPE EASEMENT
- PROPERTY LINES
- PROPOSED ROADWAY REMOVAL
- PROPOSED ROADWAY RECONSTRUCTION
- EXIST. WATER FEATURE
- DIGITAL IMAGERY (2019)
- LIMIT OF DISTURBANCE
- POSSIBLE BMP LOCATIONS

AERIAL SOURCE

PAMAP PROGRAM 1 FT
 ORTHORECTIFIED DIGITAL
 IMAGERY OF PENNSYLVANIA
 MARCH 26, 2019

SCALE

0 100 200 FEET

RIDGE PIKE AND GERMANTOWN PIKE INTERSECTION RE-ALIGNMENT PROJECT
 SR 4031, SECTION PH1


LOWER PROVIDENCE TOWNSHIP
 MONTGOMERY COUNTY, PA

APRIL 2021


SHEET 1 OF 1




AERIAL PHOTO – ROUNDABOUT IMPROVEMENTS

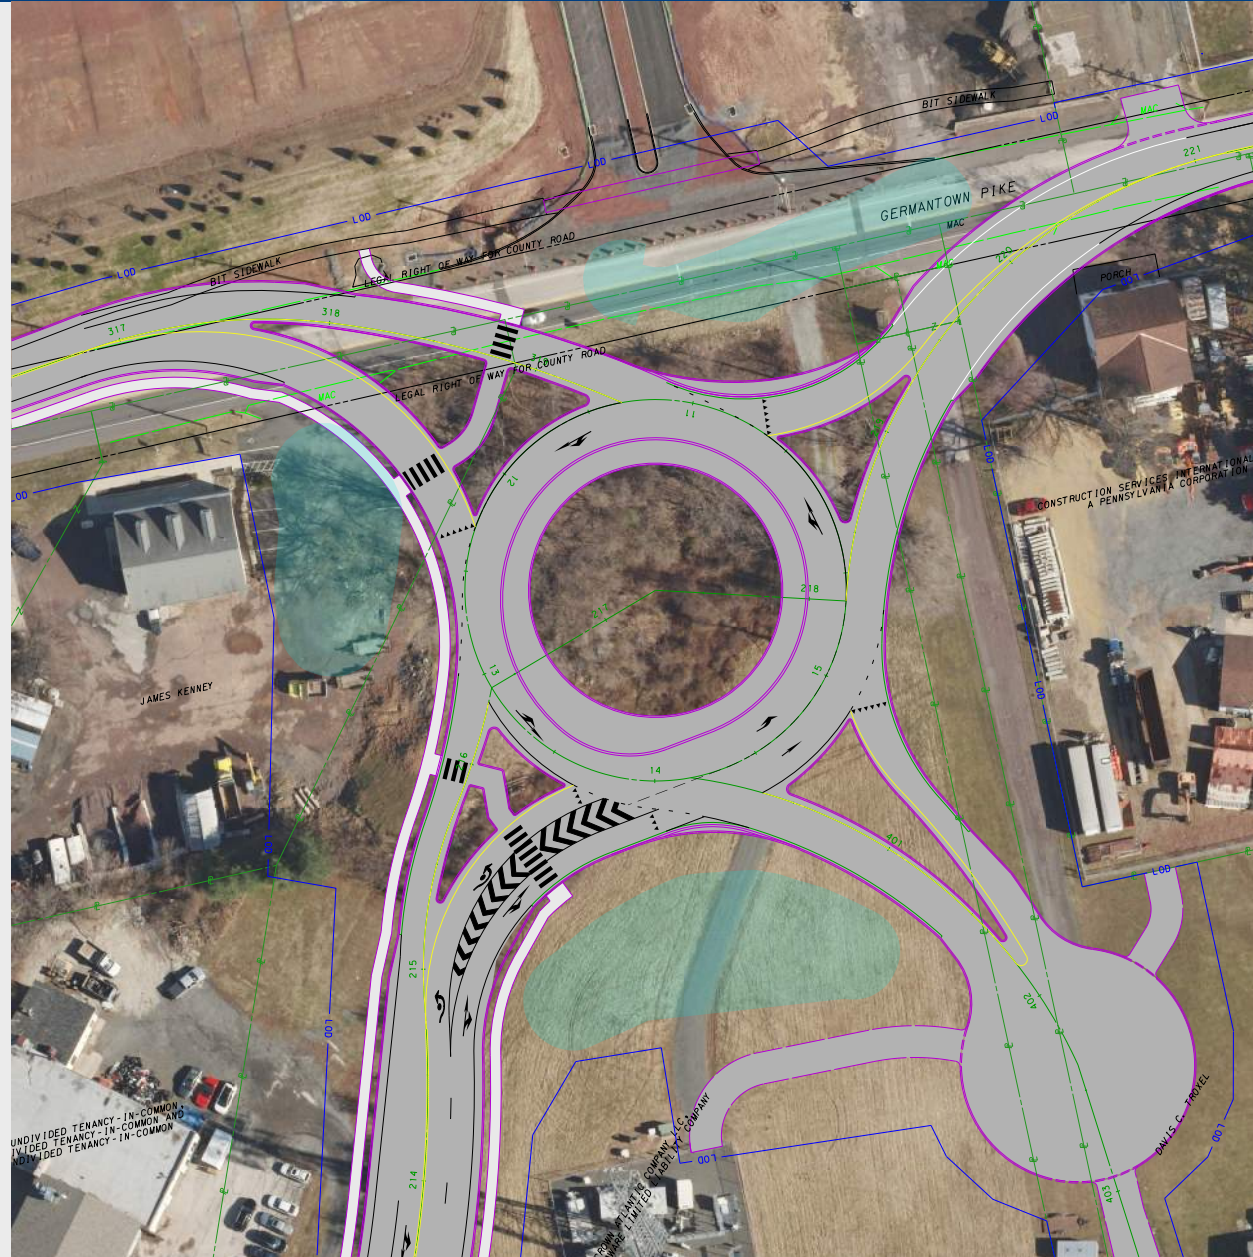

TYPICAL SECTIONS – PROPOSED IMPROVEMENTS

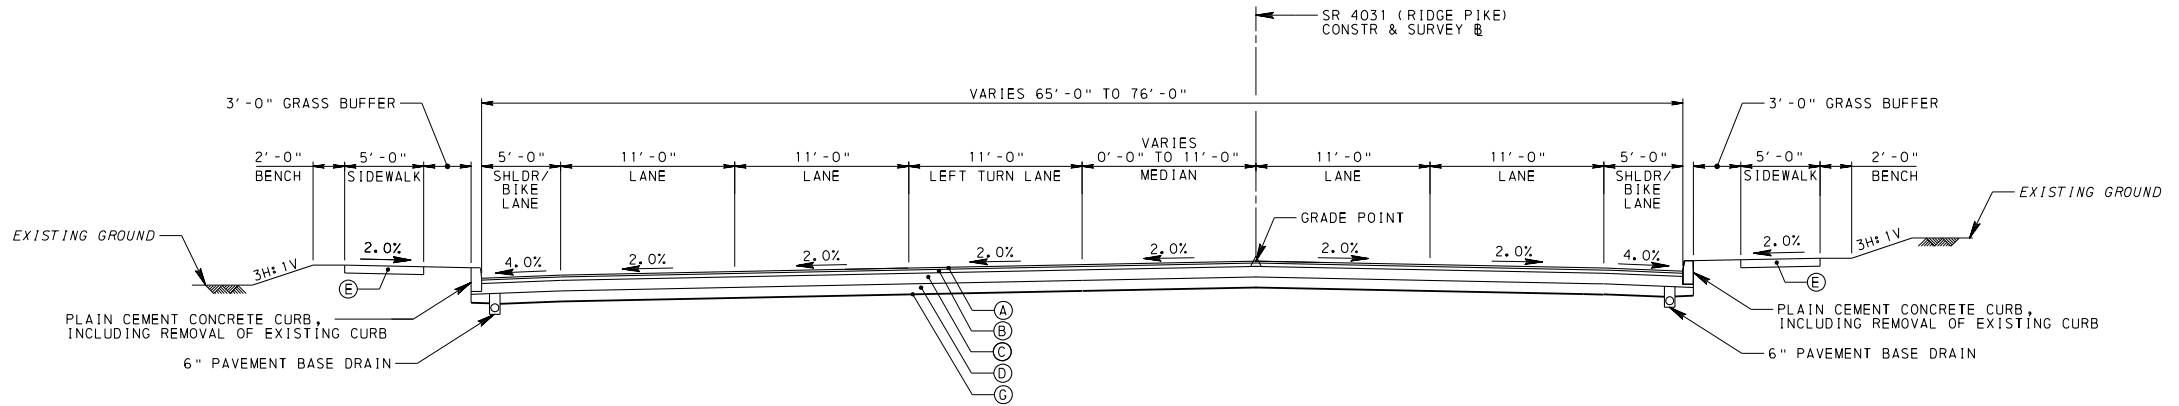


SR 4031 (RIDGE PIKE) TYPICAL SECTION

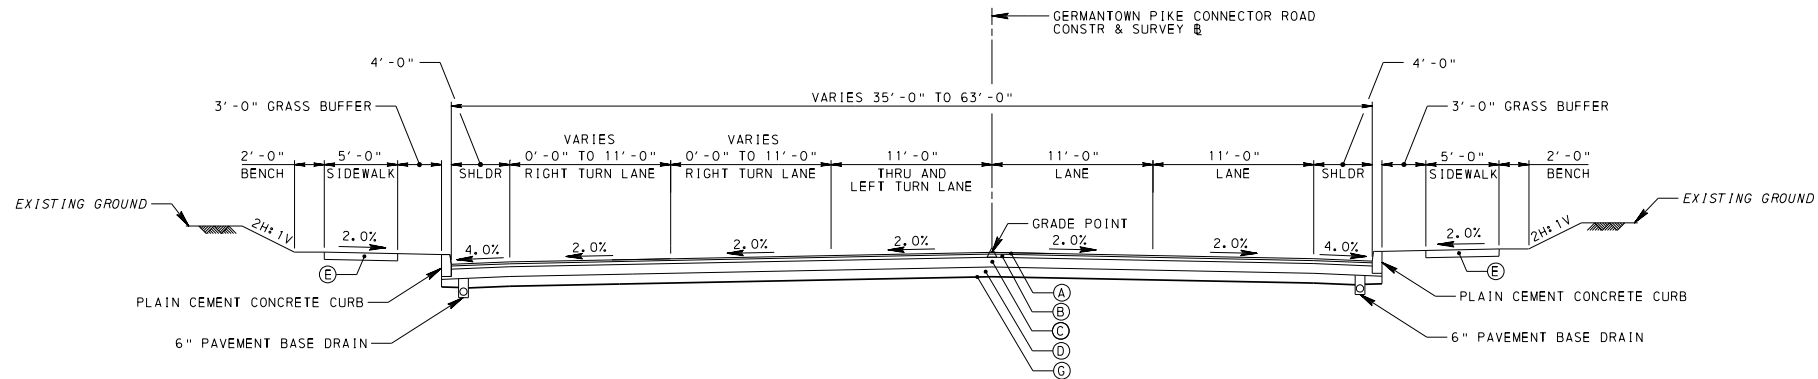


GERMANTOWN PIKE CONNECTOR ROAD TYPICAL SECTION



TYPICAL SECTIONS – PROPOSED IMPROVEMENTS

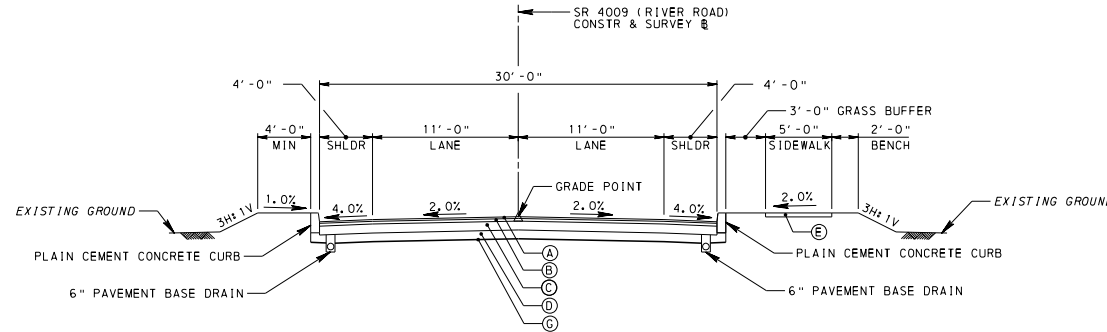

SR 4009 (RIVER ROAD) TYPICAL SECTION

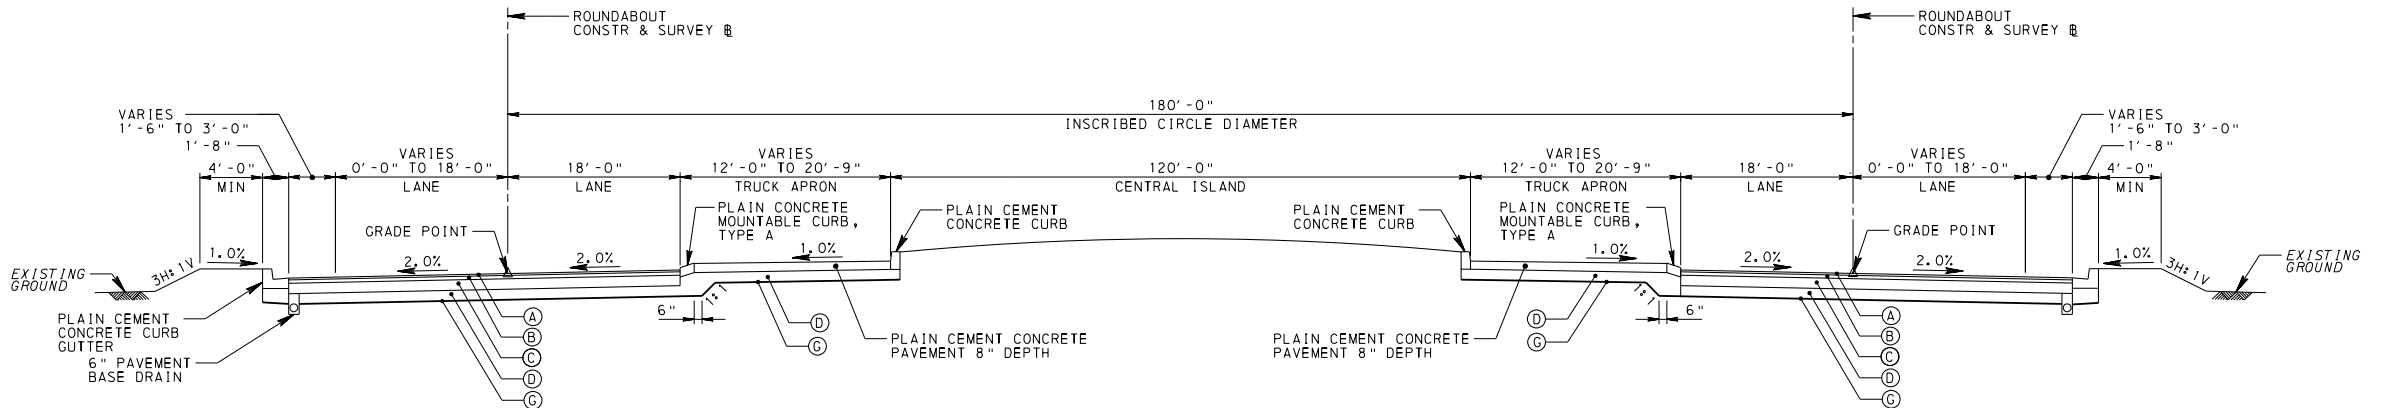


ROUNDABOUT TYPICAL SECTION




PLAN VIEW – PRELIMINARY TRAFFIC CONTROL STAGING







STAGE 1 WORK AREA
(long term - maintaining traffic
and driveway accesses)

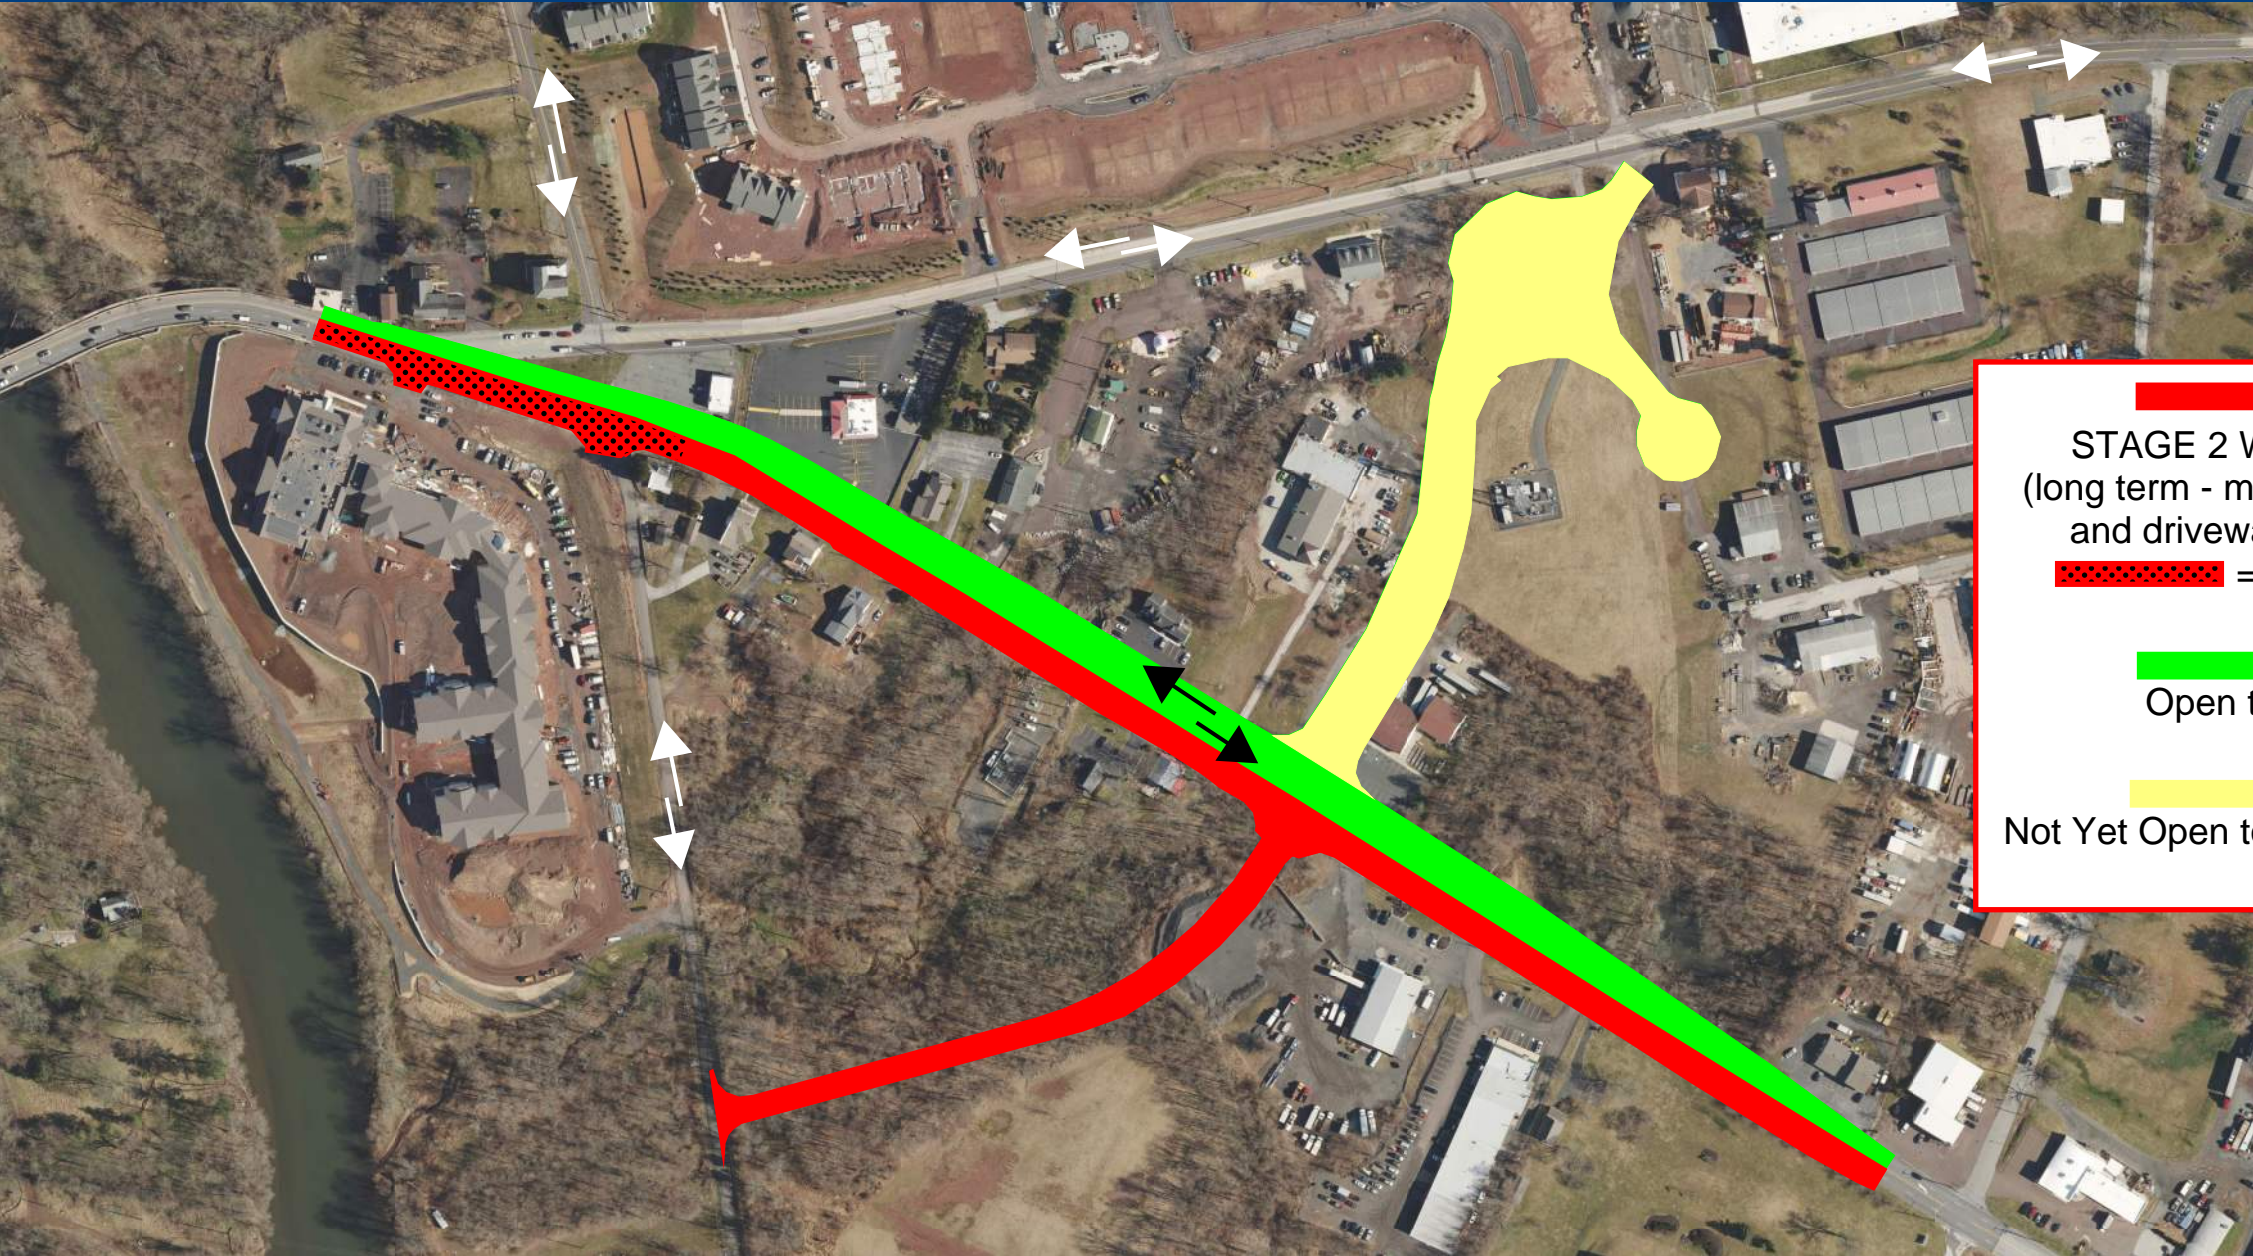


PLAN VIEW – PRELIMINARY TRAFFIC CONTROL STAGING




 STAGE 2 WORK AREA
(long term - maintaining traffic
and driveway accesses)
 = short term


 Open to Traffic


 Not Yet Open to Through Traffic




PLAN VIEW – PRELIMINARY TRAFFIC CONTROL STAGING

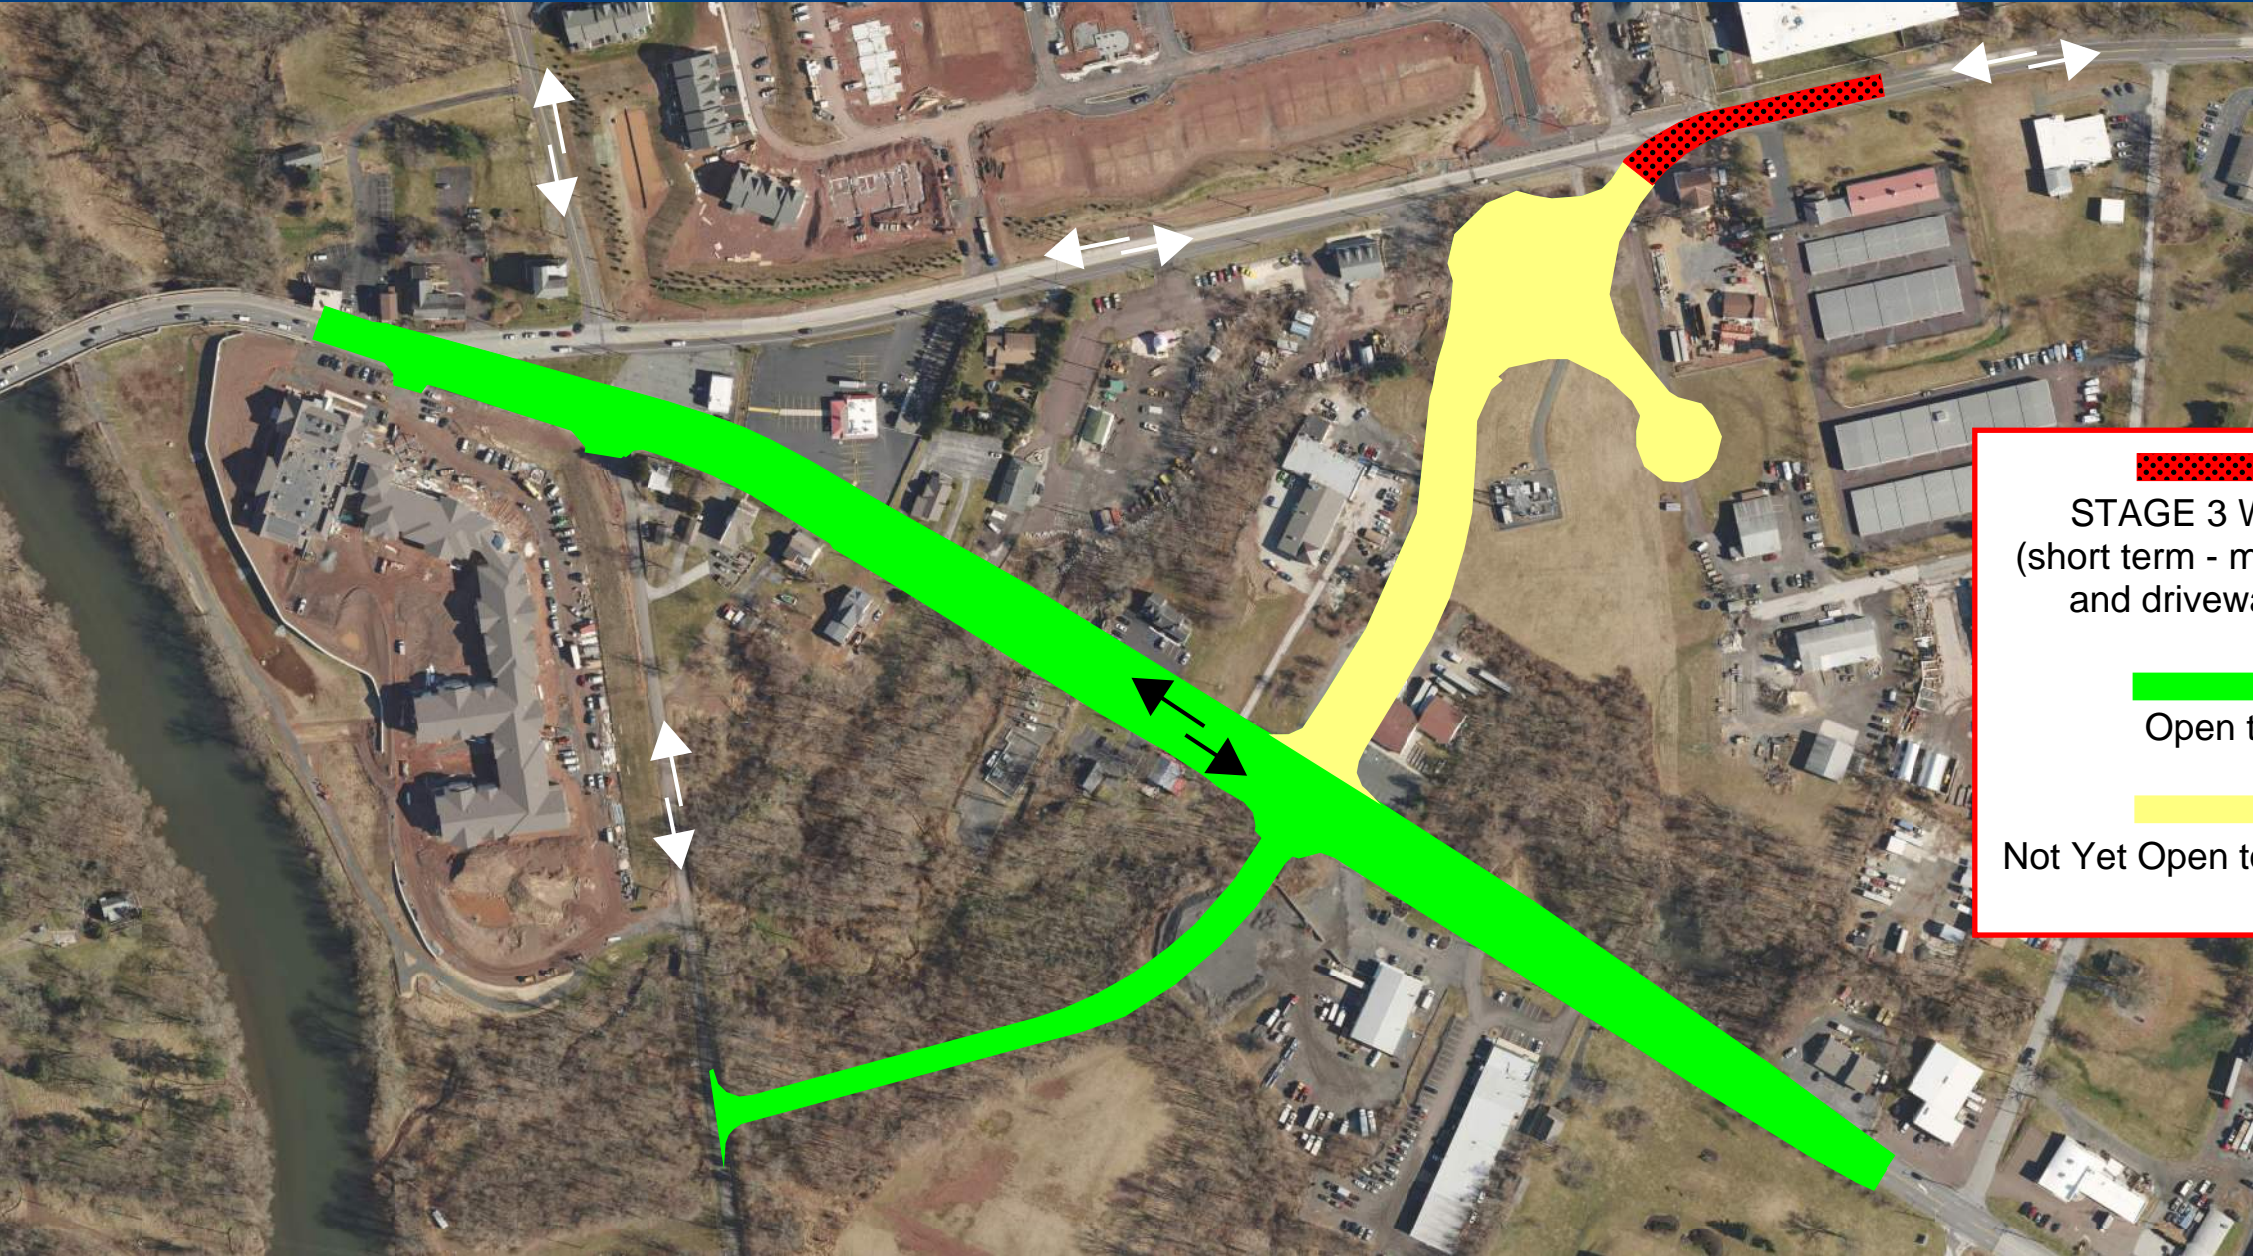


 STAGE 3 WORK AREA
(short term - maintaining traffic
and driveway accesses)


 Open to Traffic


 Not Yet Open to Through Traffic



PLAN VIEW – PRELIMINARY TRAFFIC CONTROL STAGING

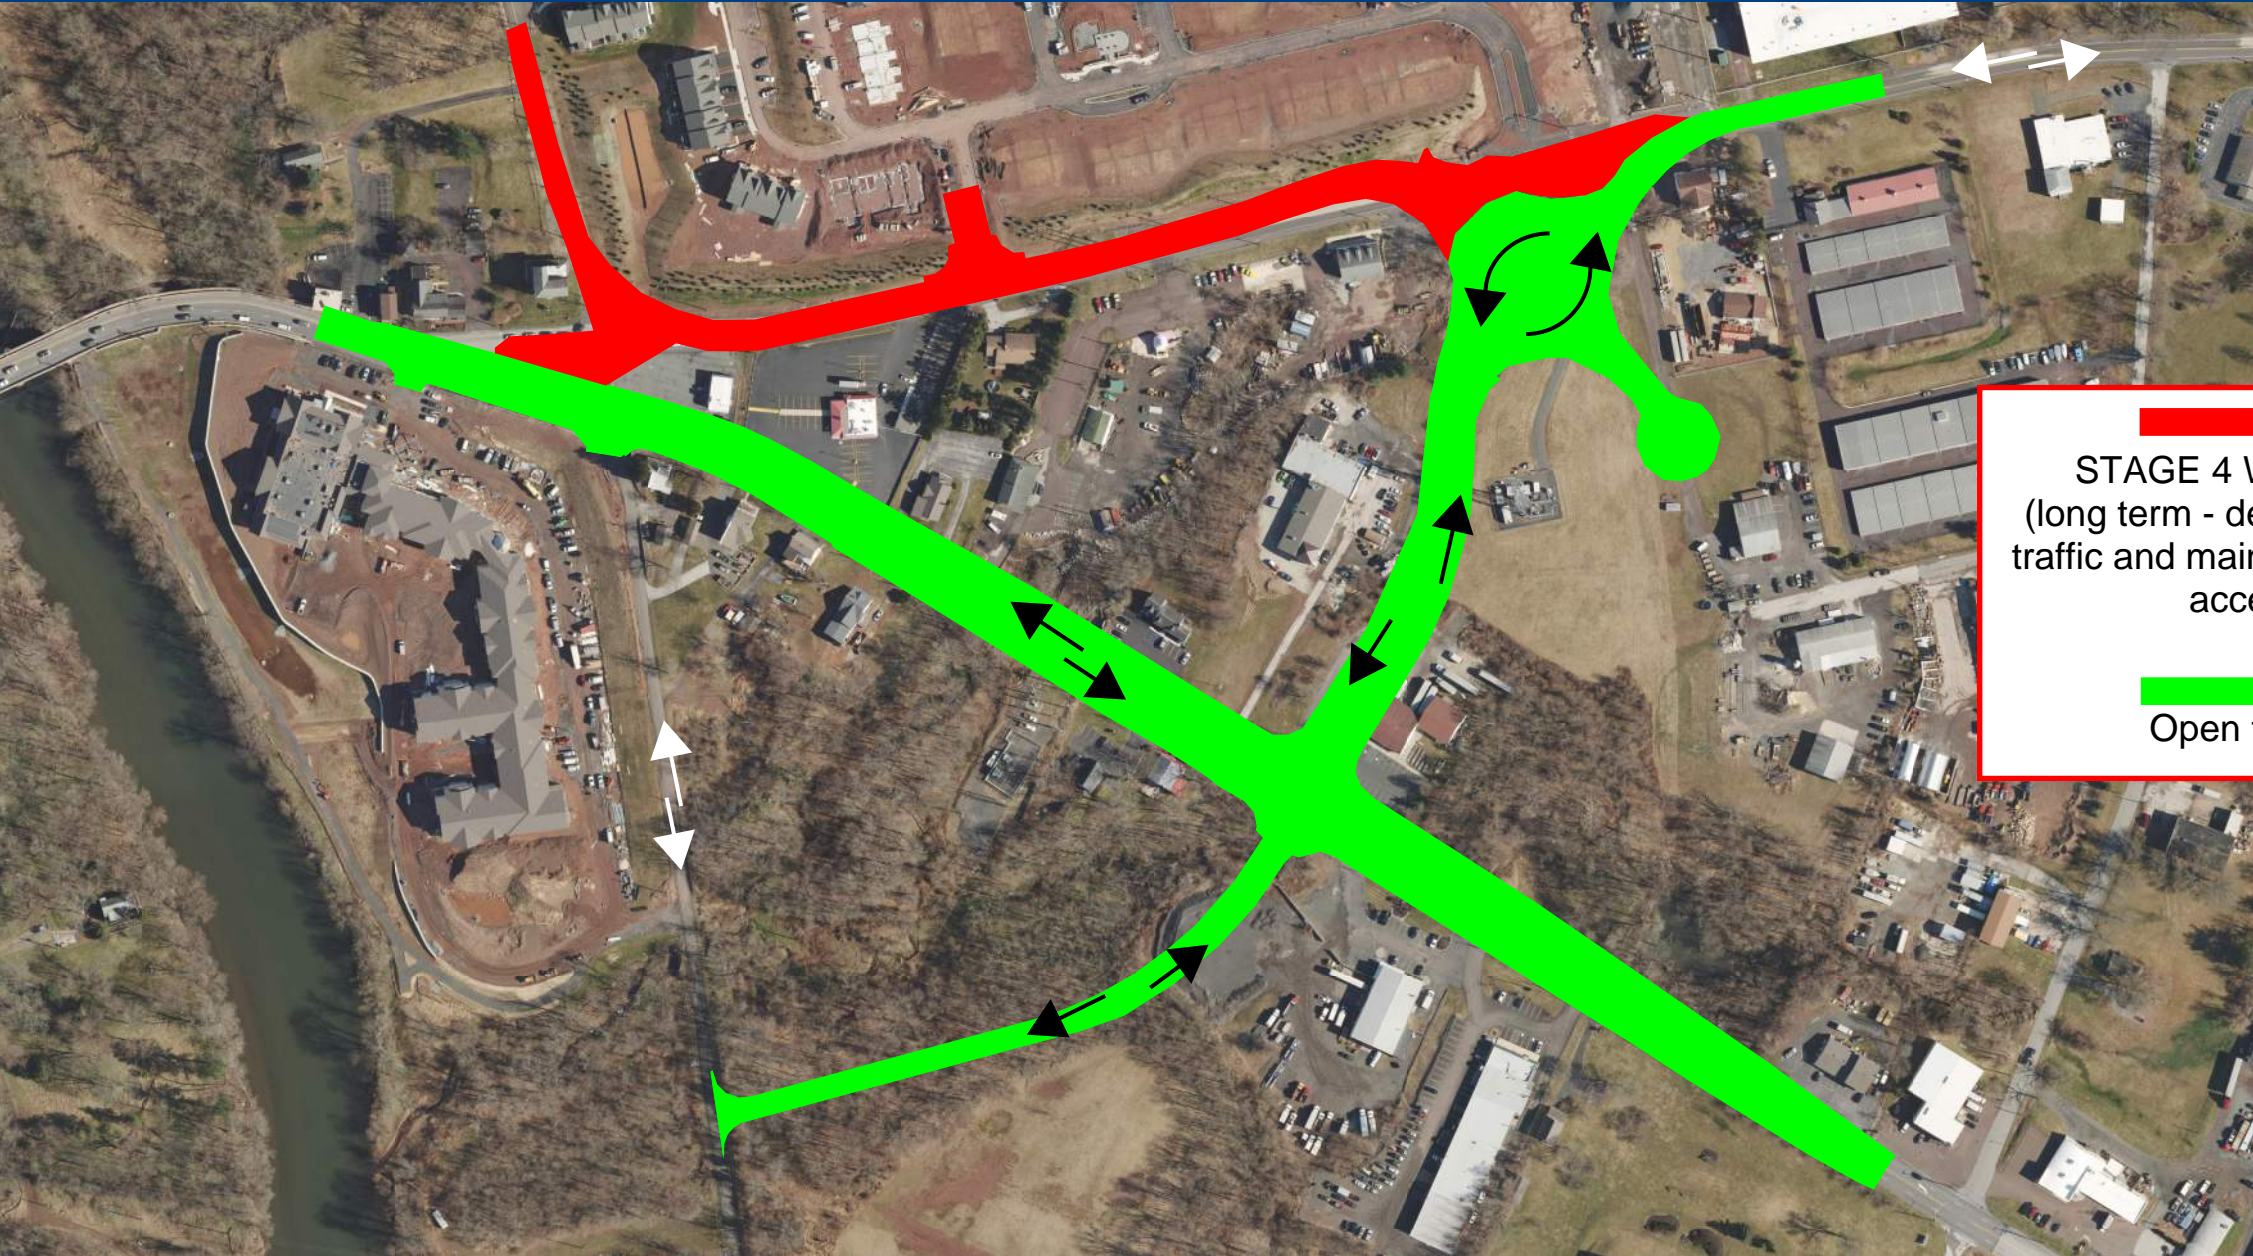



STAGE 4 WORK AREA
(long term - detour for through traffic and maintaining driveway accesses)


Open to Traffic



PLAN VIEW – PRELIMINARY TRAFFIC CONTROL STAGING




Open to Traffic

