


# PROPOSED TYPICAL SECTION

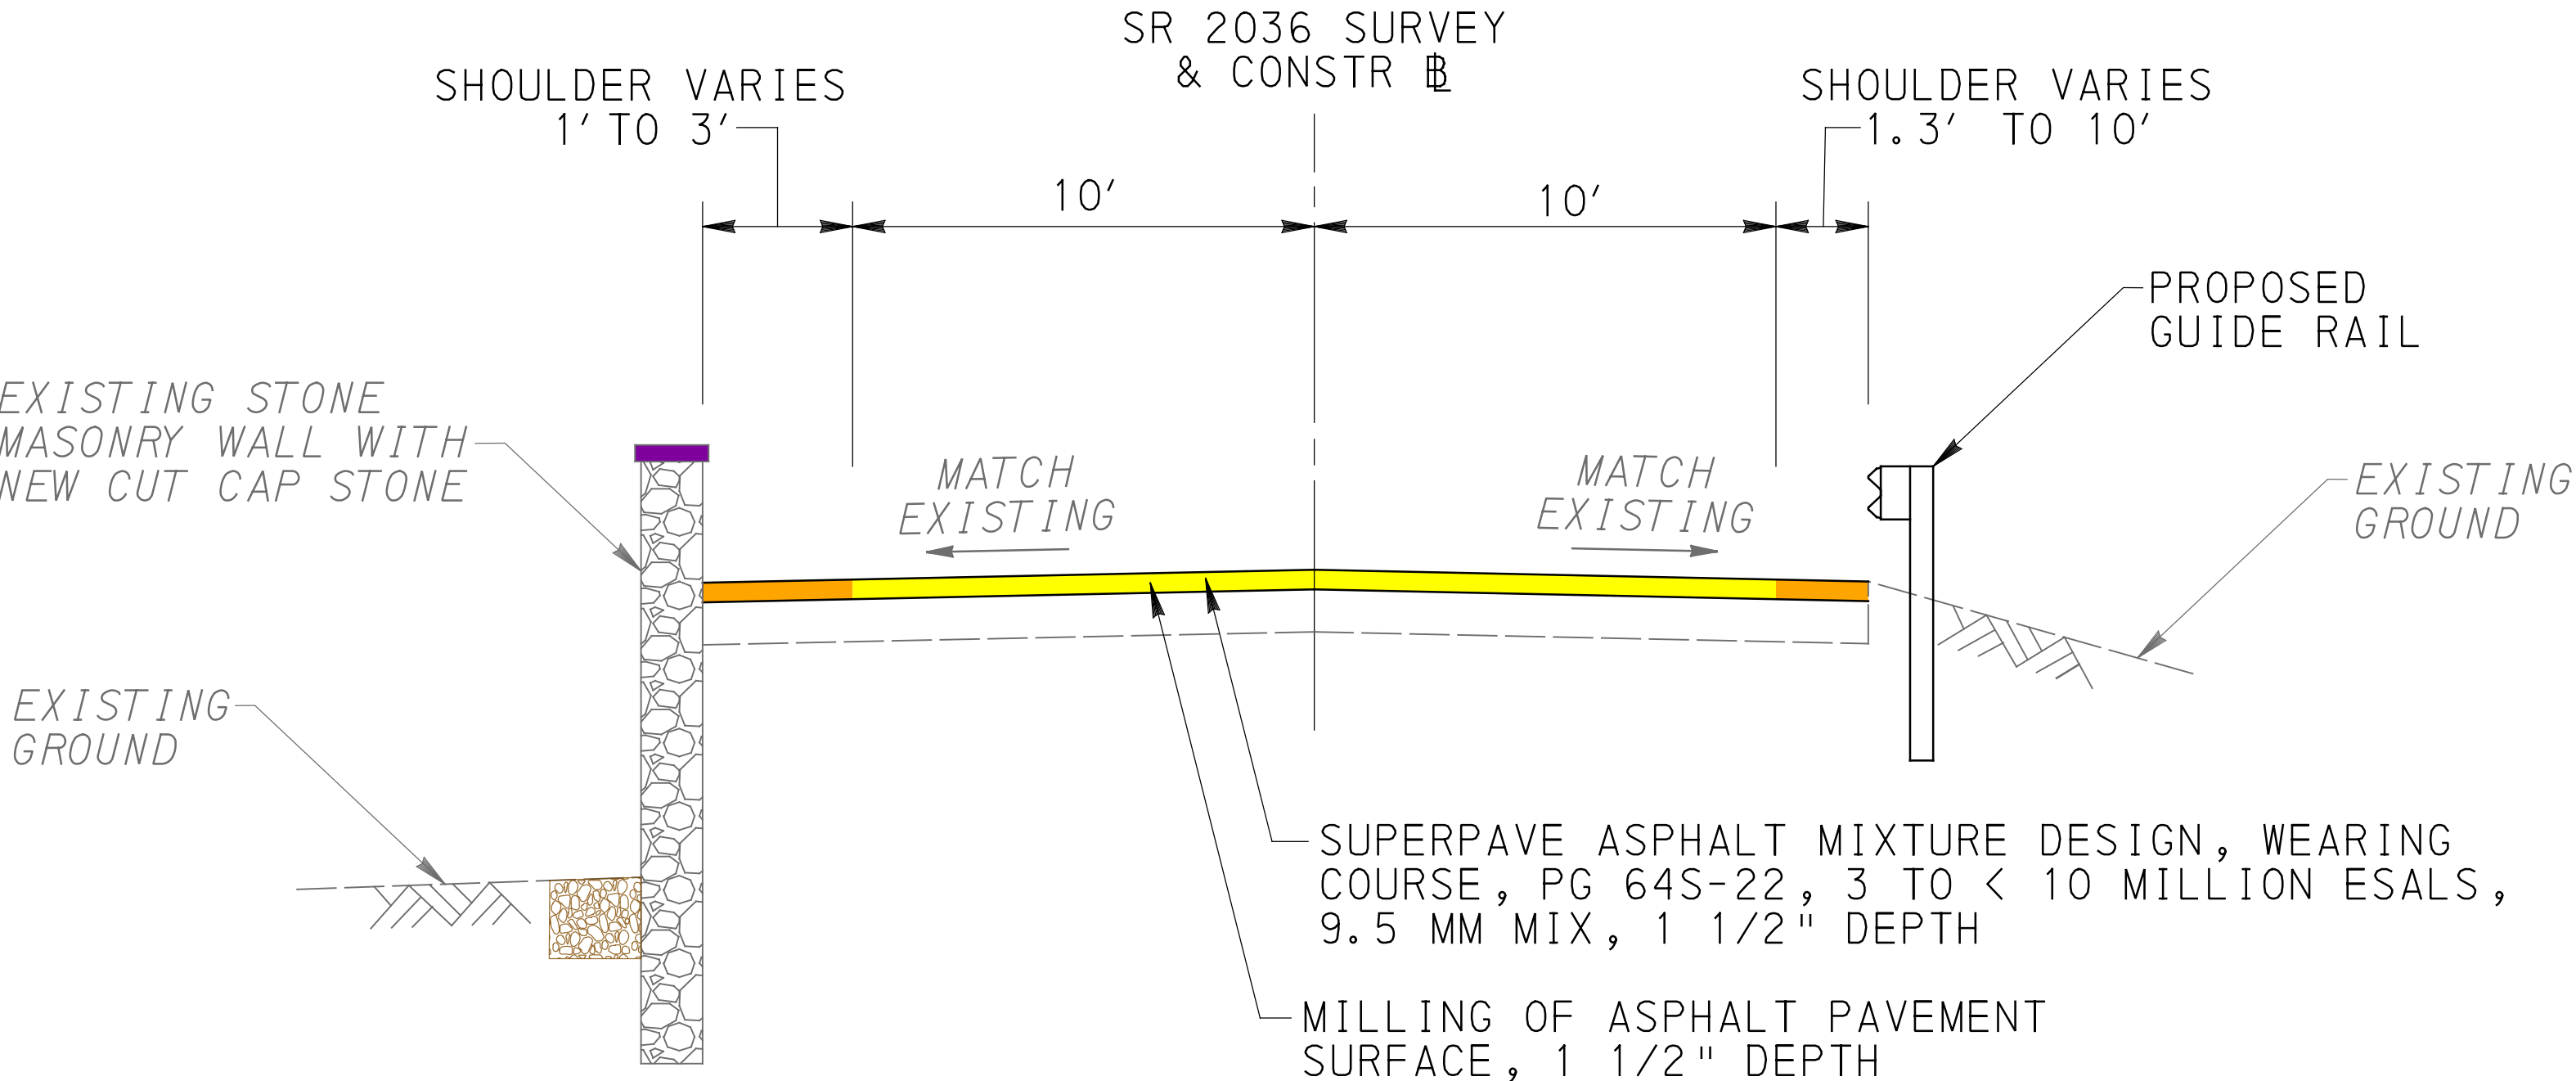

TYPICAL SECTION - SR 2036

NOT TO SCALE