
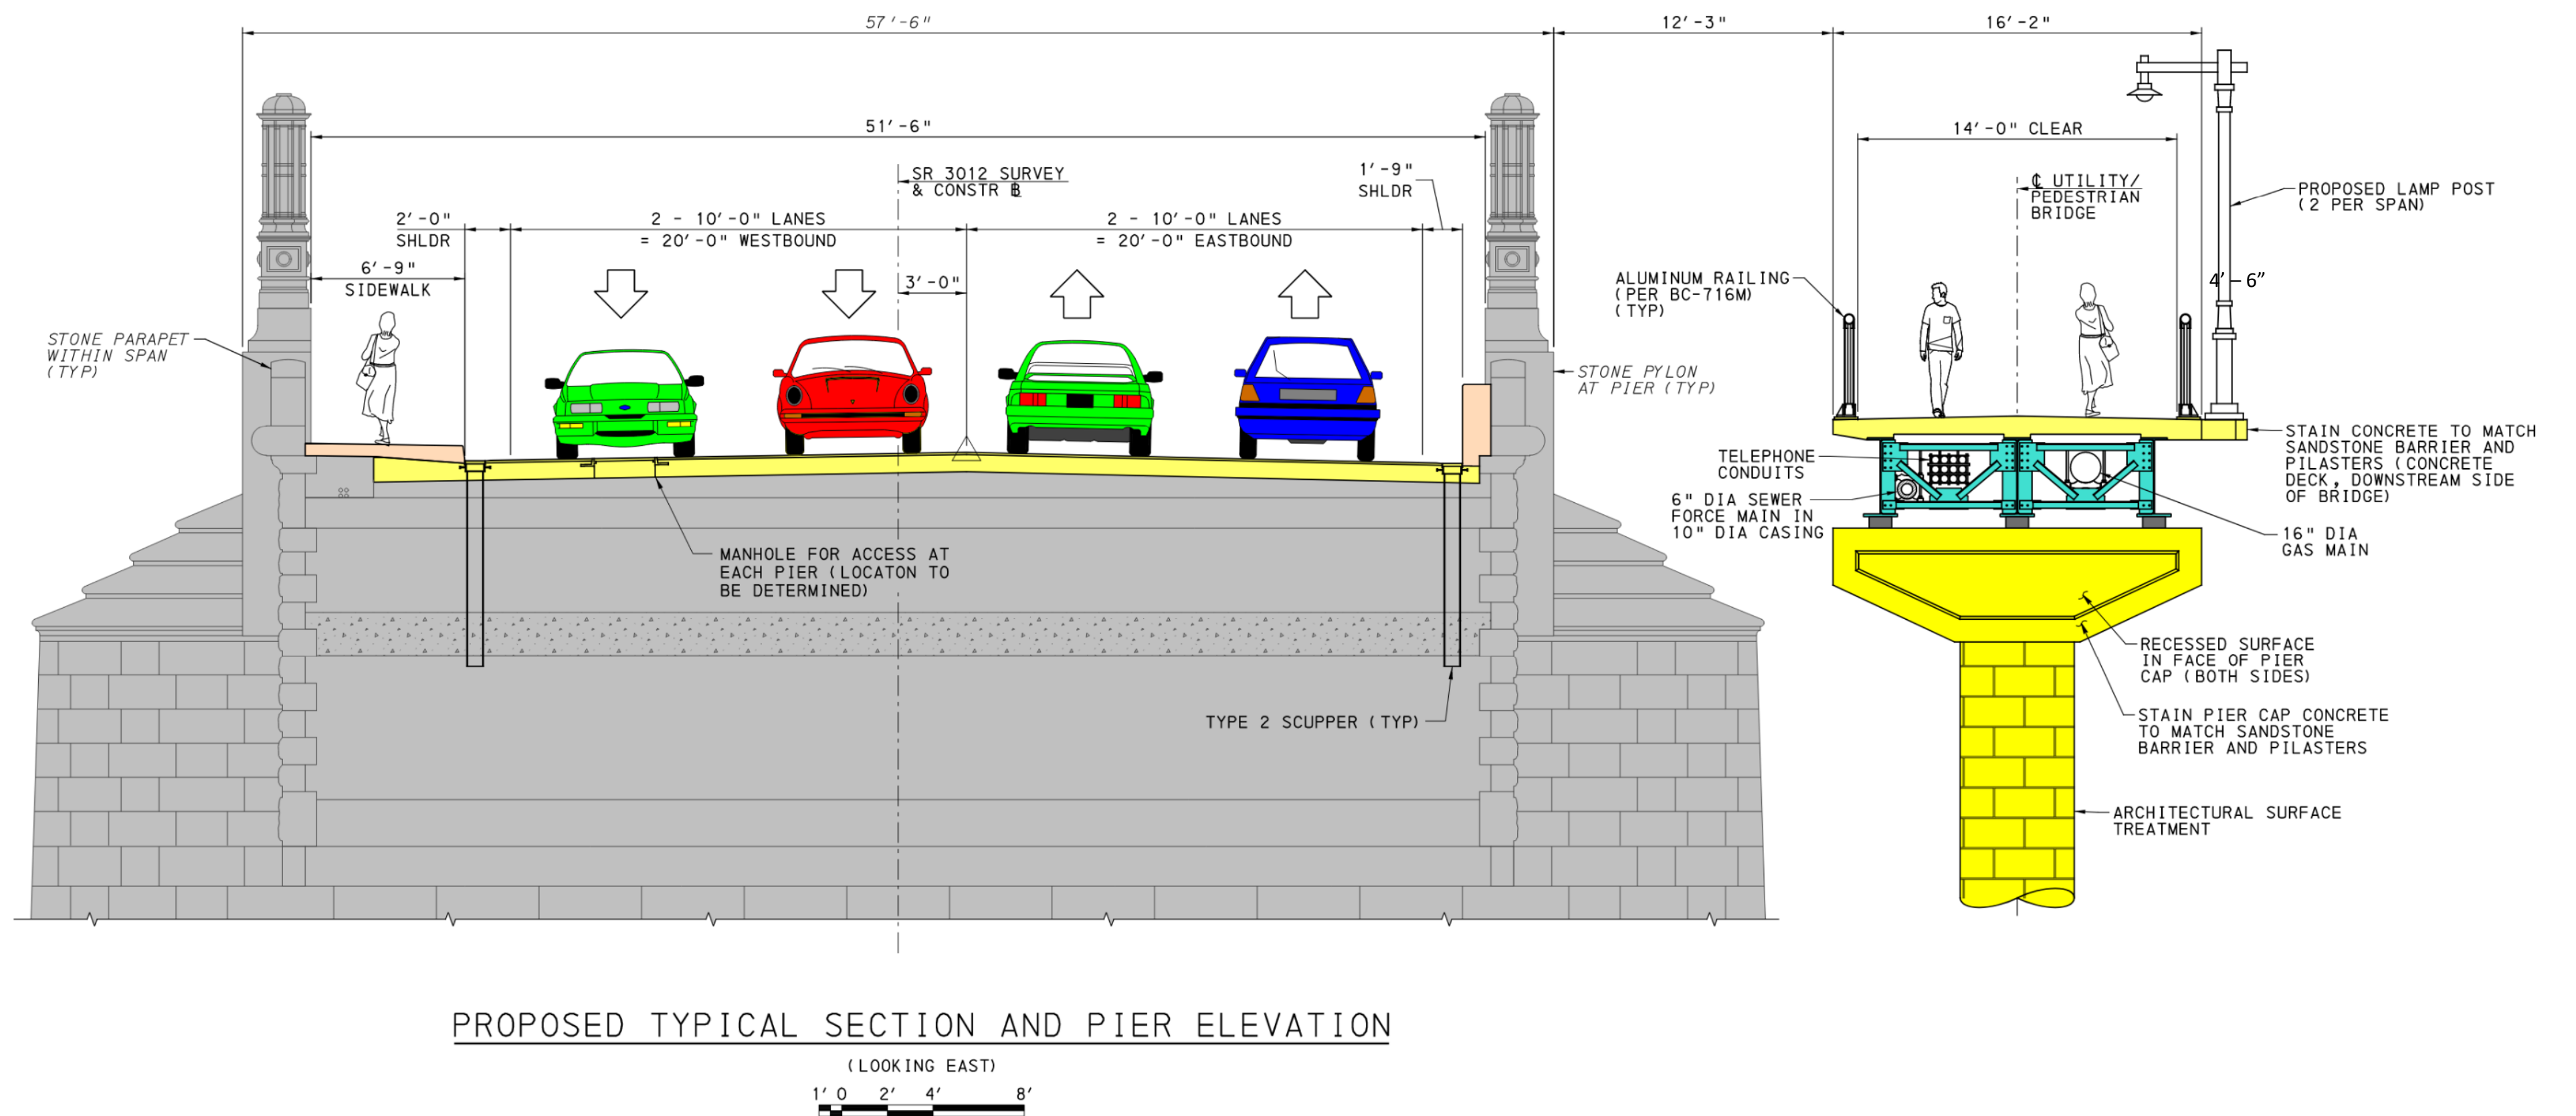
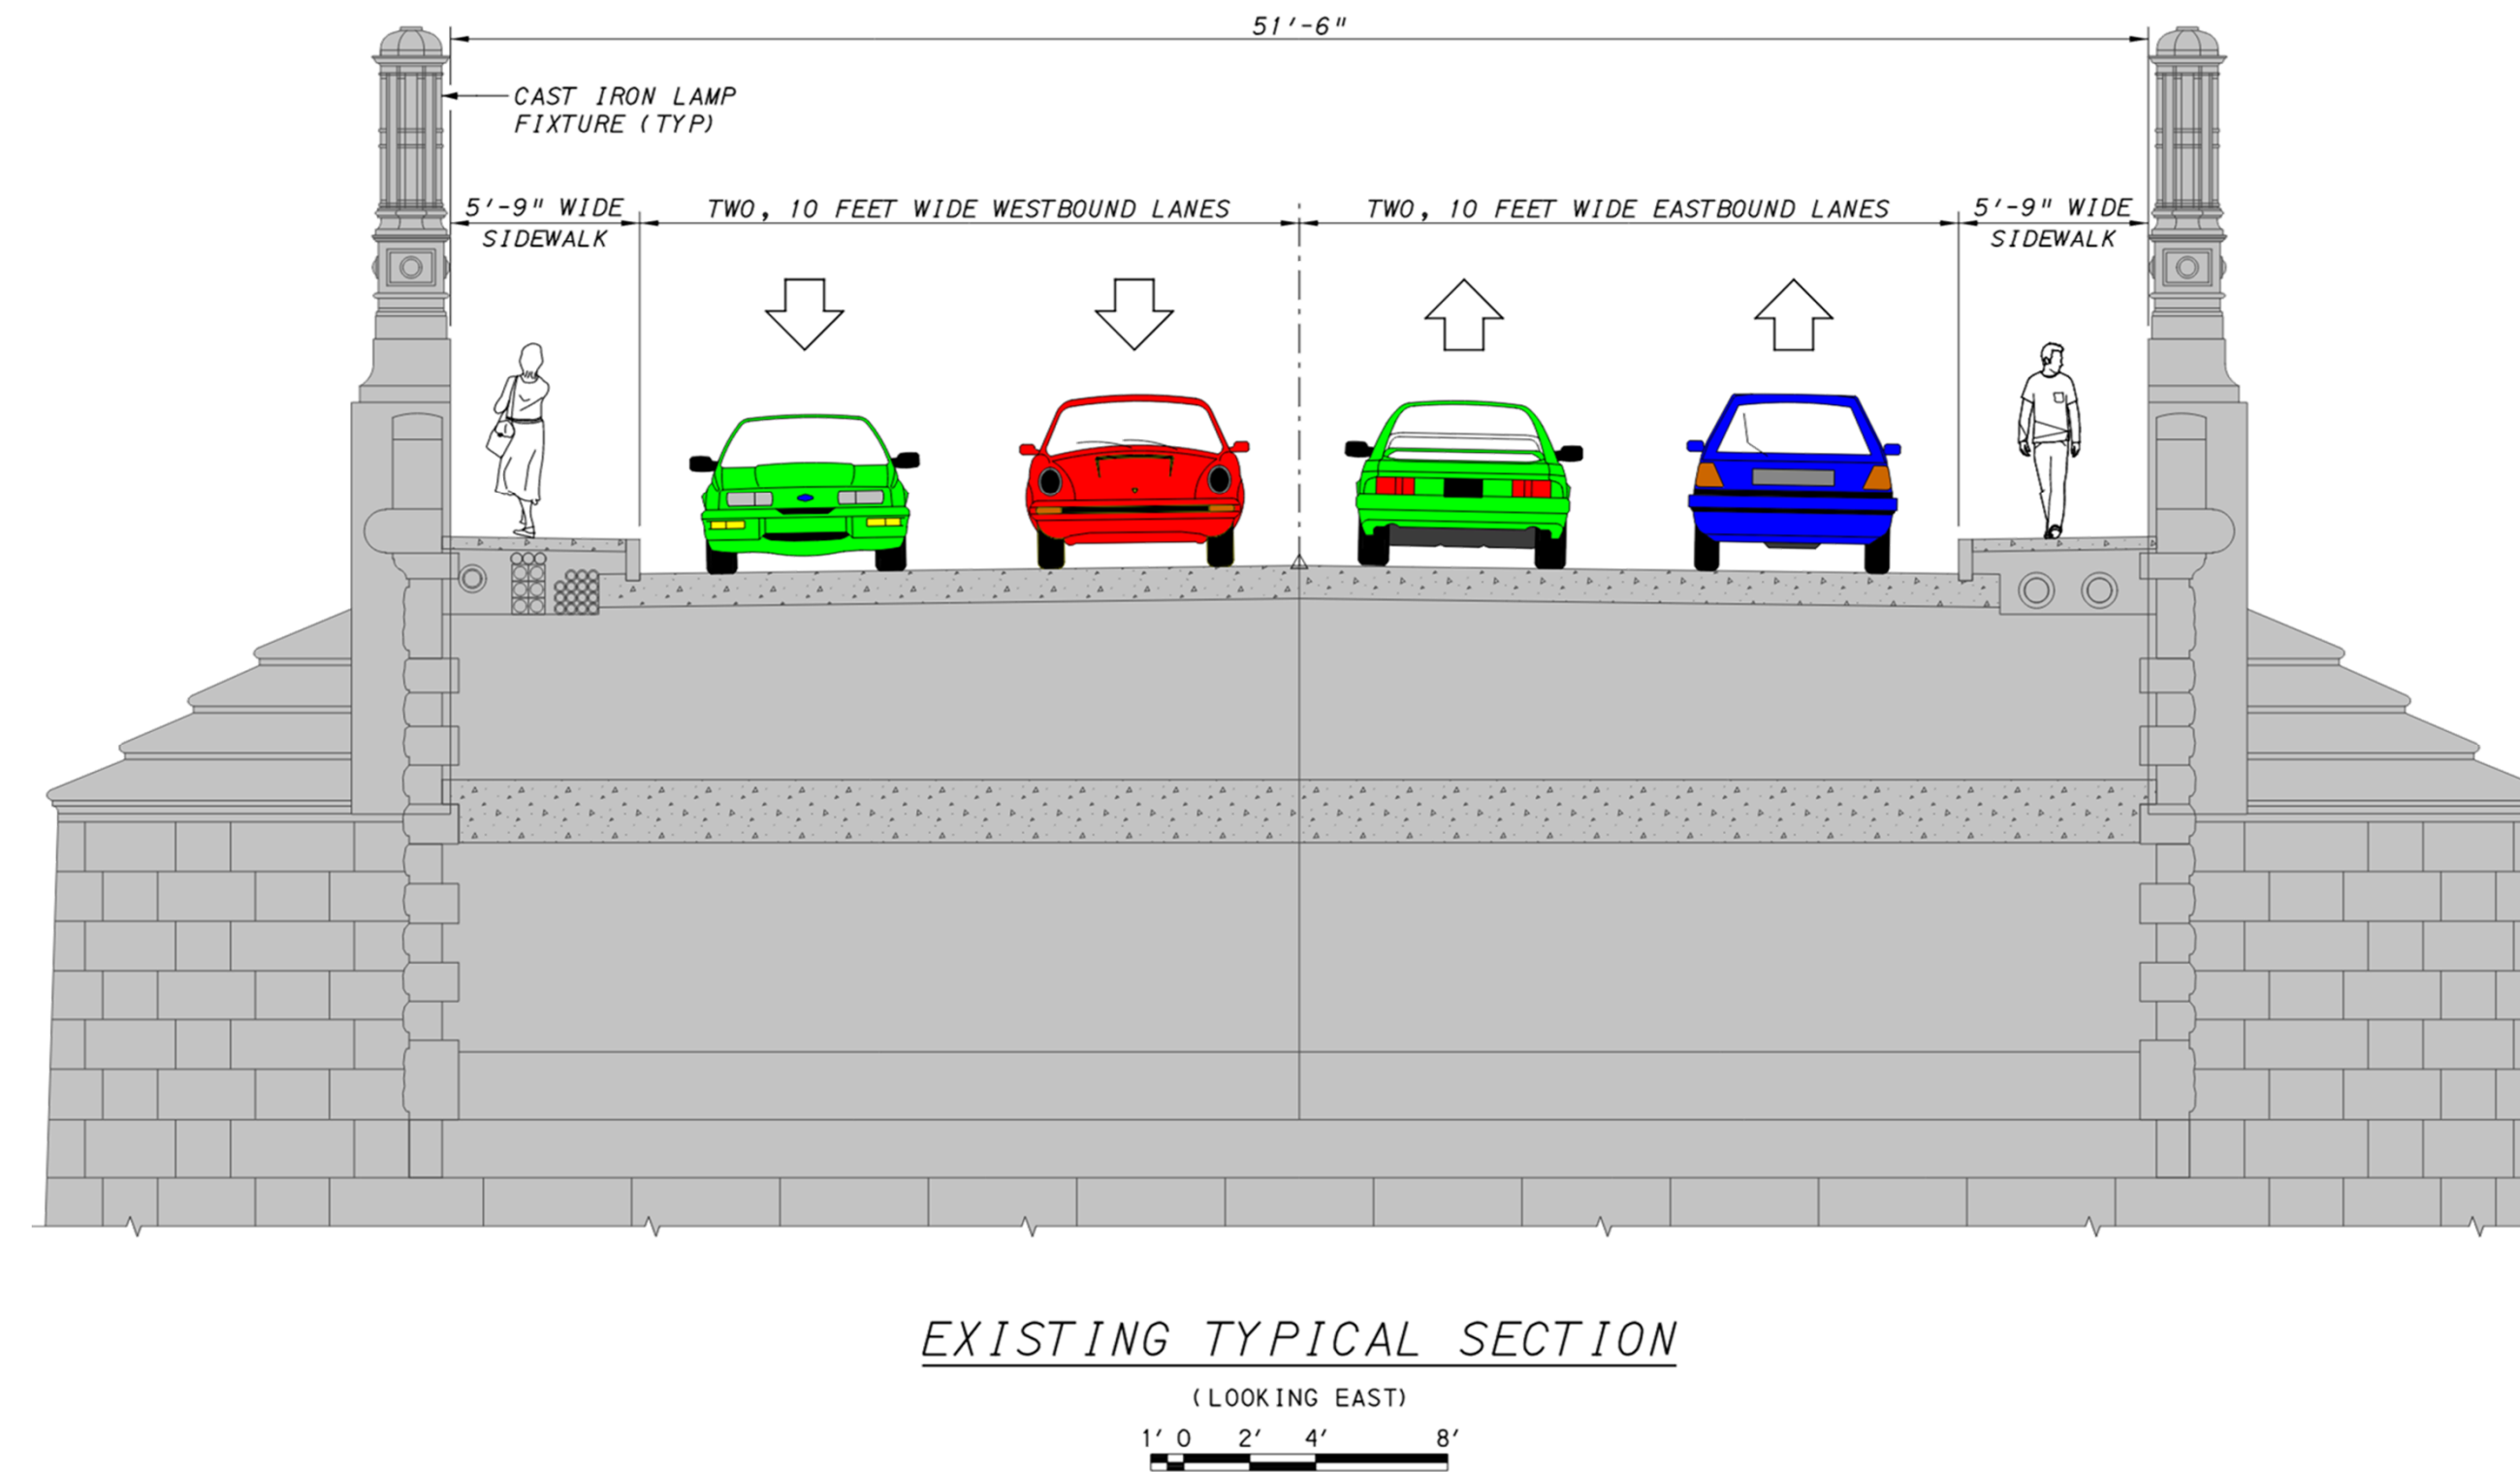


# Existing & Proposed East Bridge

# MARKET STREET BRIDGE REHABILITATION

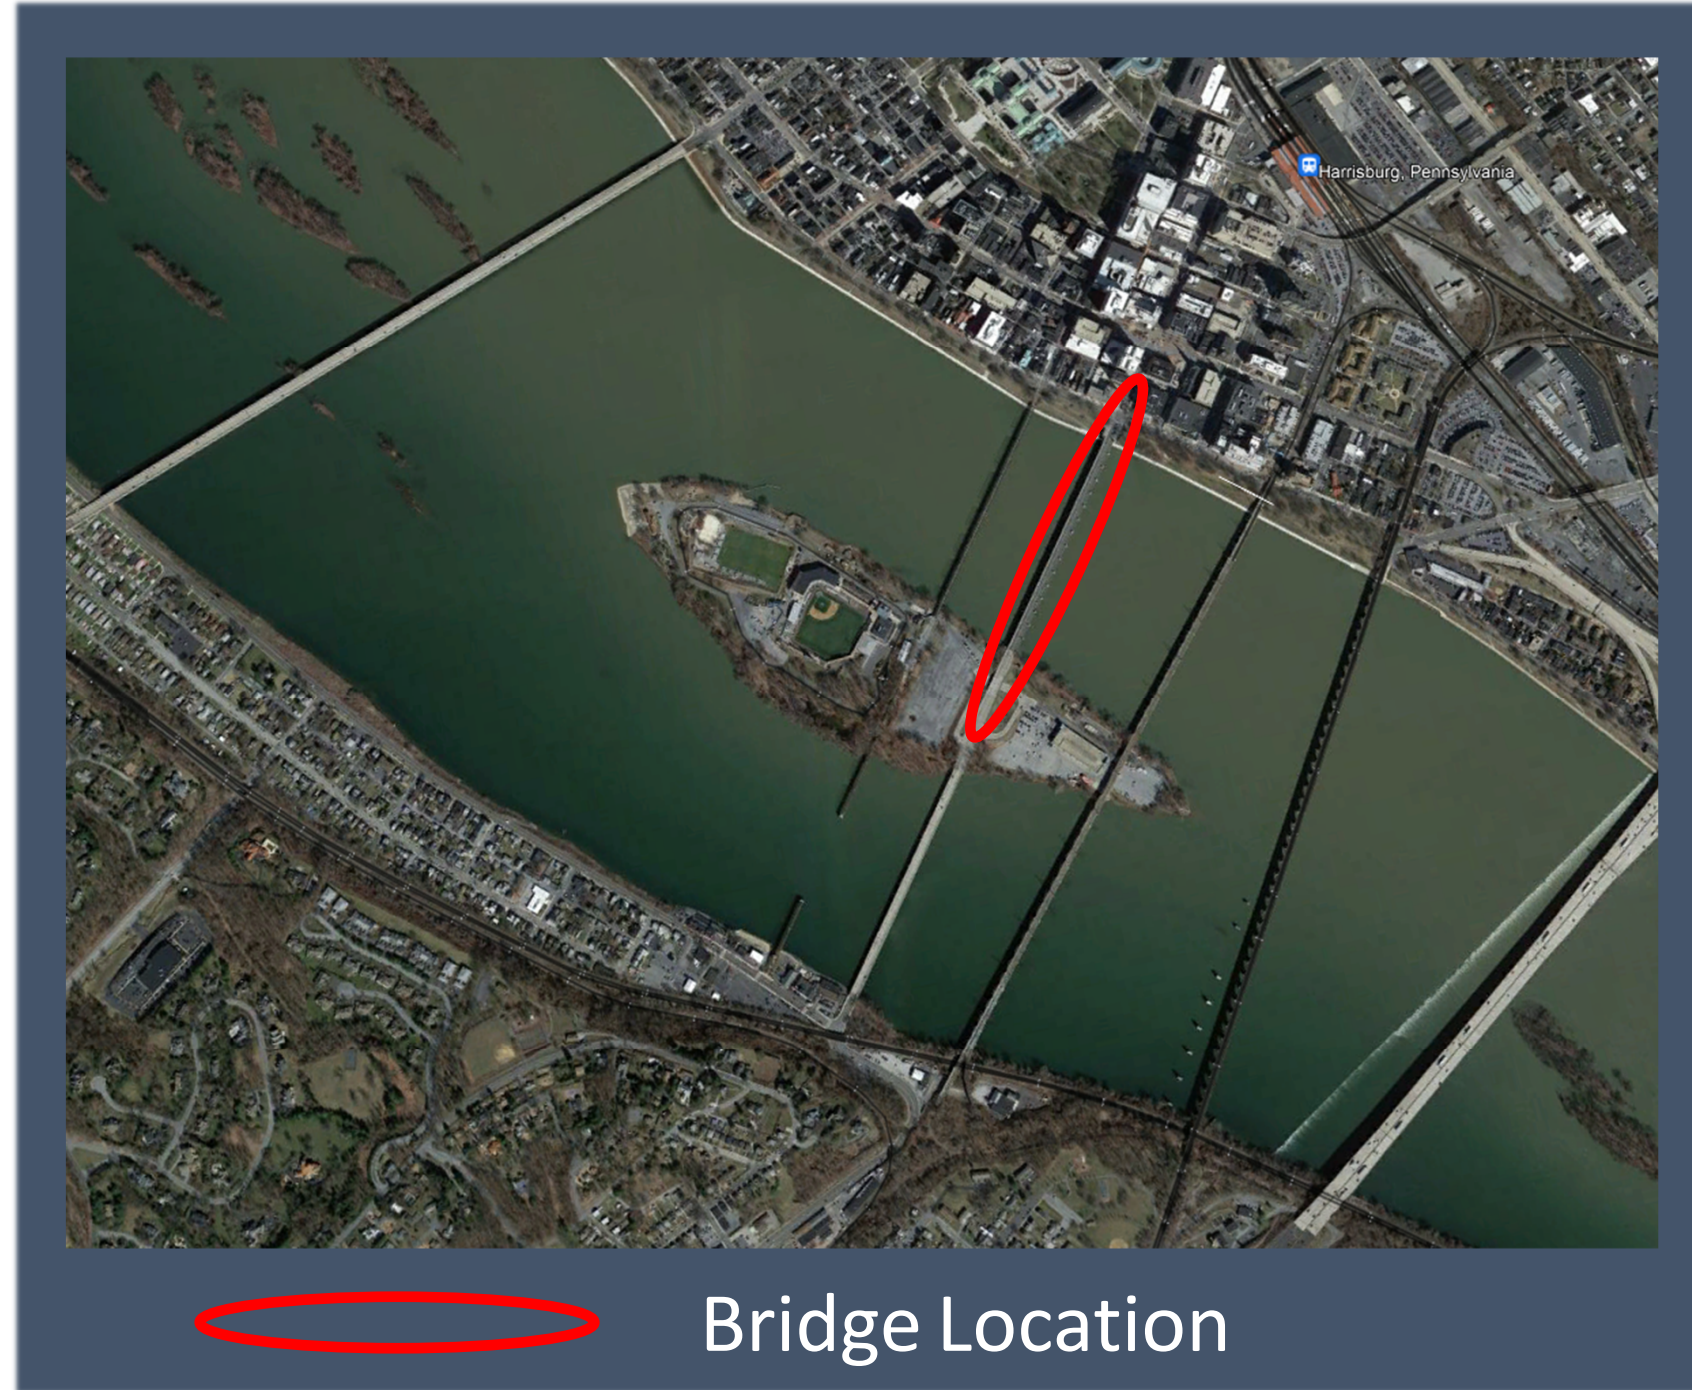

**LEGEND:**

- PROPOSED SIDEWALK/BARRIER
- PROPOSED DECK SLAB
- PROPOSED PIER
- PROPOSED GIRDERS/DIAPHRAGMS