




# US222 Section 059


# US222 & US30 Improvements Project

## US222 TYPICAL SECTION

The US222 Section 059 Project proposes to convert the existing four-lane roadway to a six-lane roadway via use of the existing grass median and will include safety barrier separation between US222 Northbound and Southbound.

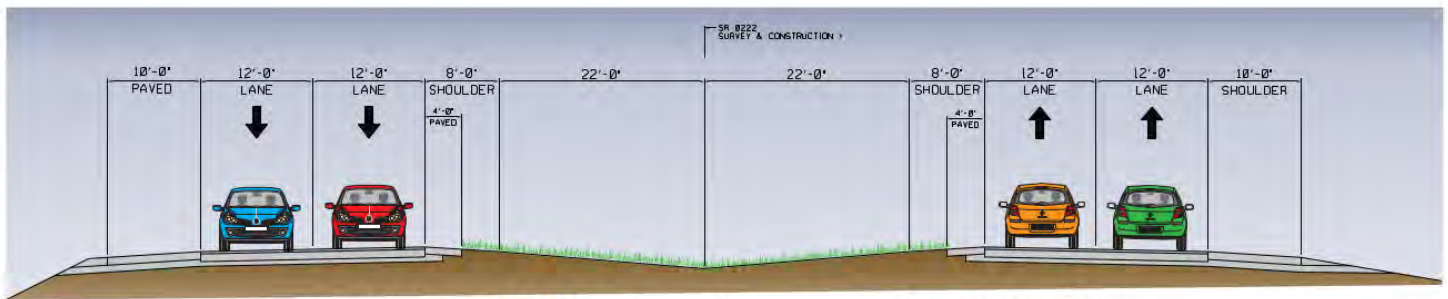

**Existing US222 Four-Lane Roadway Section**  
(128' wide)

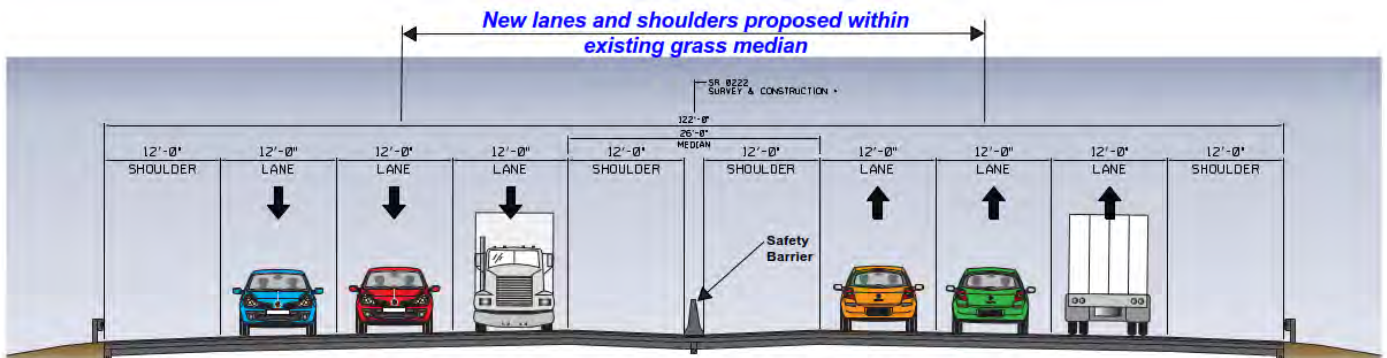

**Converted US222 Six-Lane Roadway Section**  
(122' wide)