



DISTRICT	COUNTY	ROUTE	SECTION	SHEET
09	CAMBRIA	0056	035	9 OF 67
STONYCREEK & RICHLAND TOWNSHIPS, CITY OF JOHNSTOWN, DALE BORO.				
REV NO	REVISIONS	DATE	BY	APPD

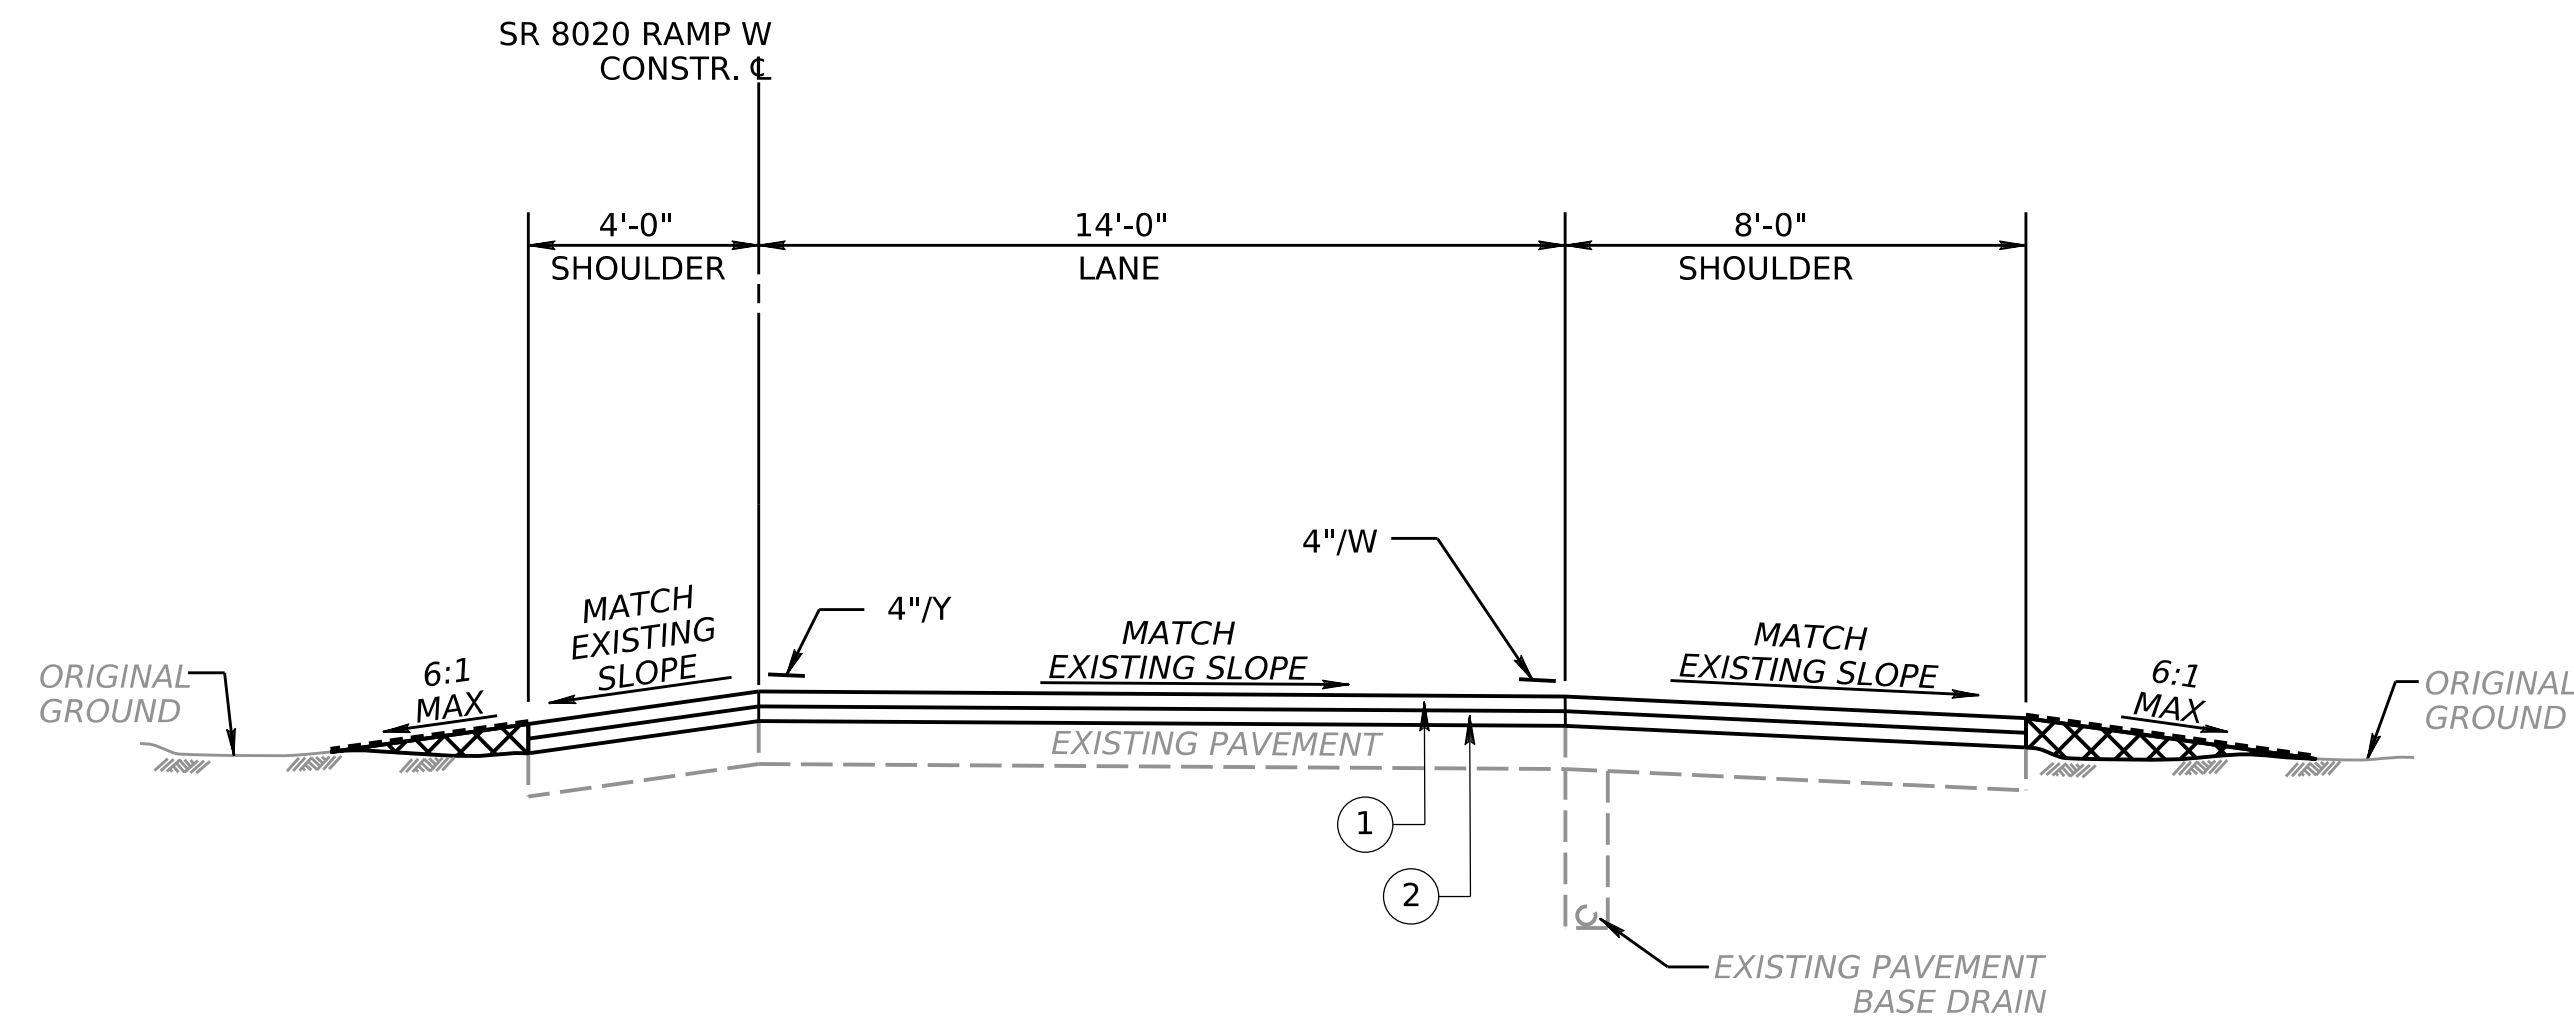


TYPICAL OVERLAY ROADWAY SECTION
SR 8020 RAMP W

STA 0+18.50 TO STA 5+66.21
NO SCALE

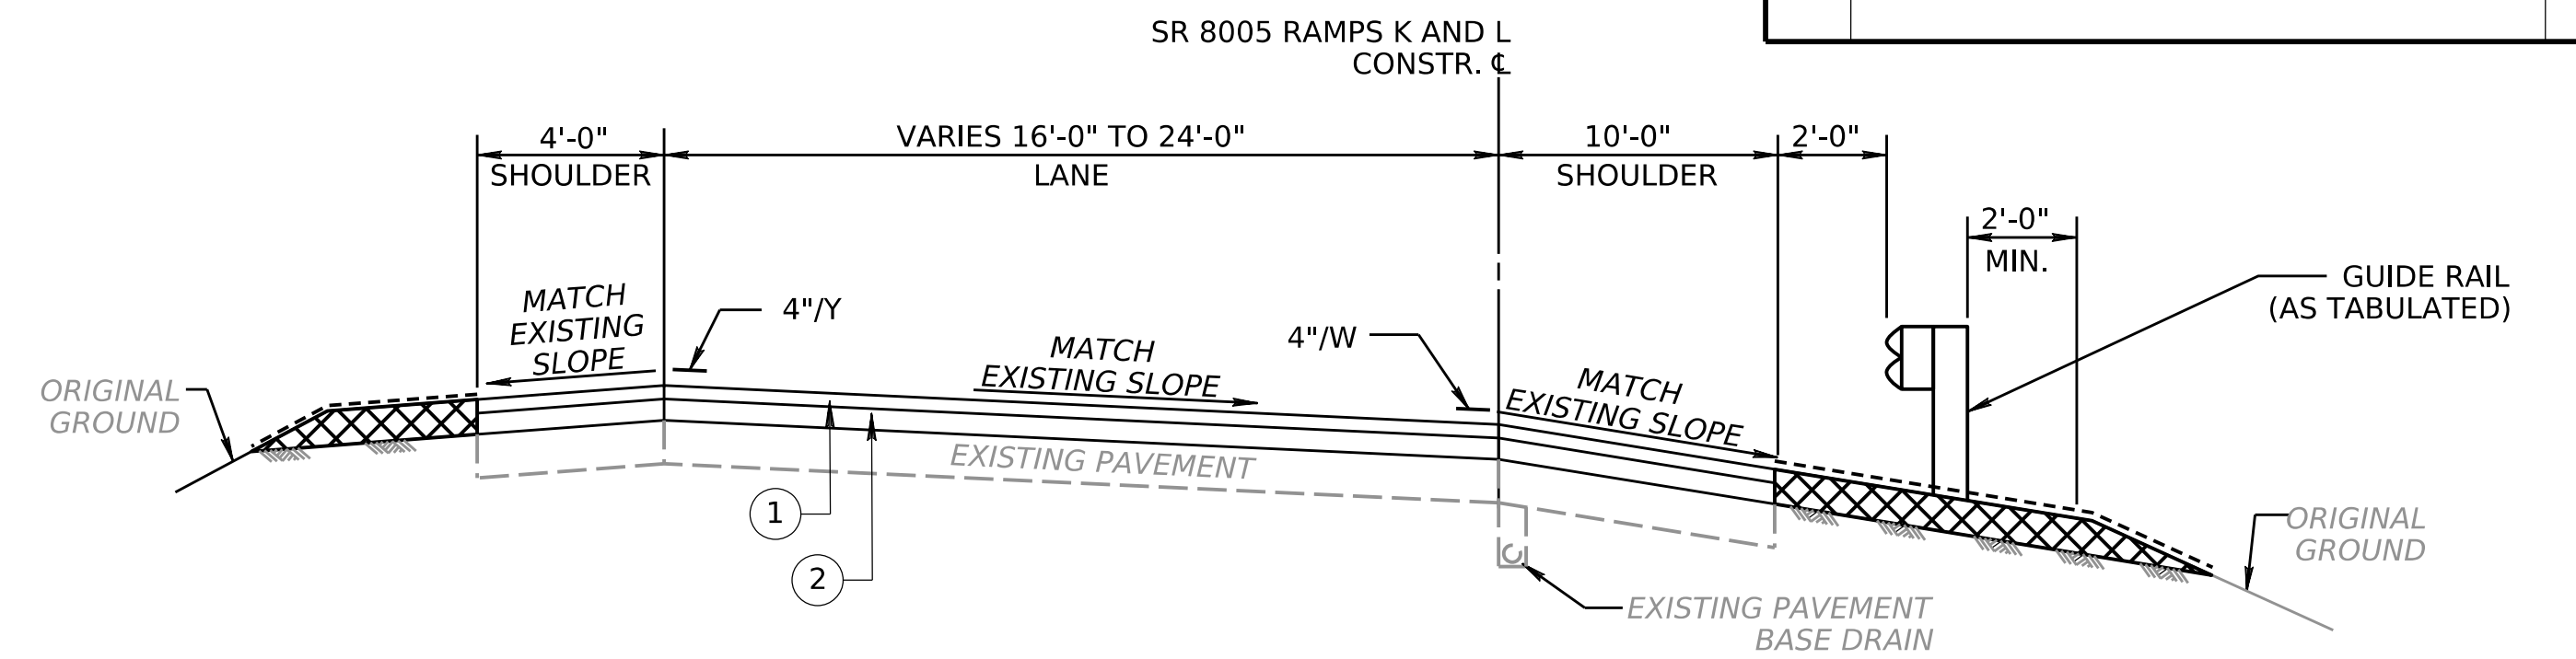


TYPICAL OVERLAY ROADWAY SUPERELEVATED SECTION
SR 8005 RAMPS K AND L

RAMP K - STA 4+74.80 TO STA 9+00.00
RAMP L - STA 0+00.00 TO STA 7+80.44
NO SCALE

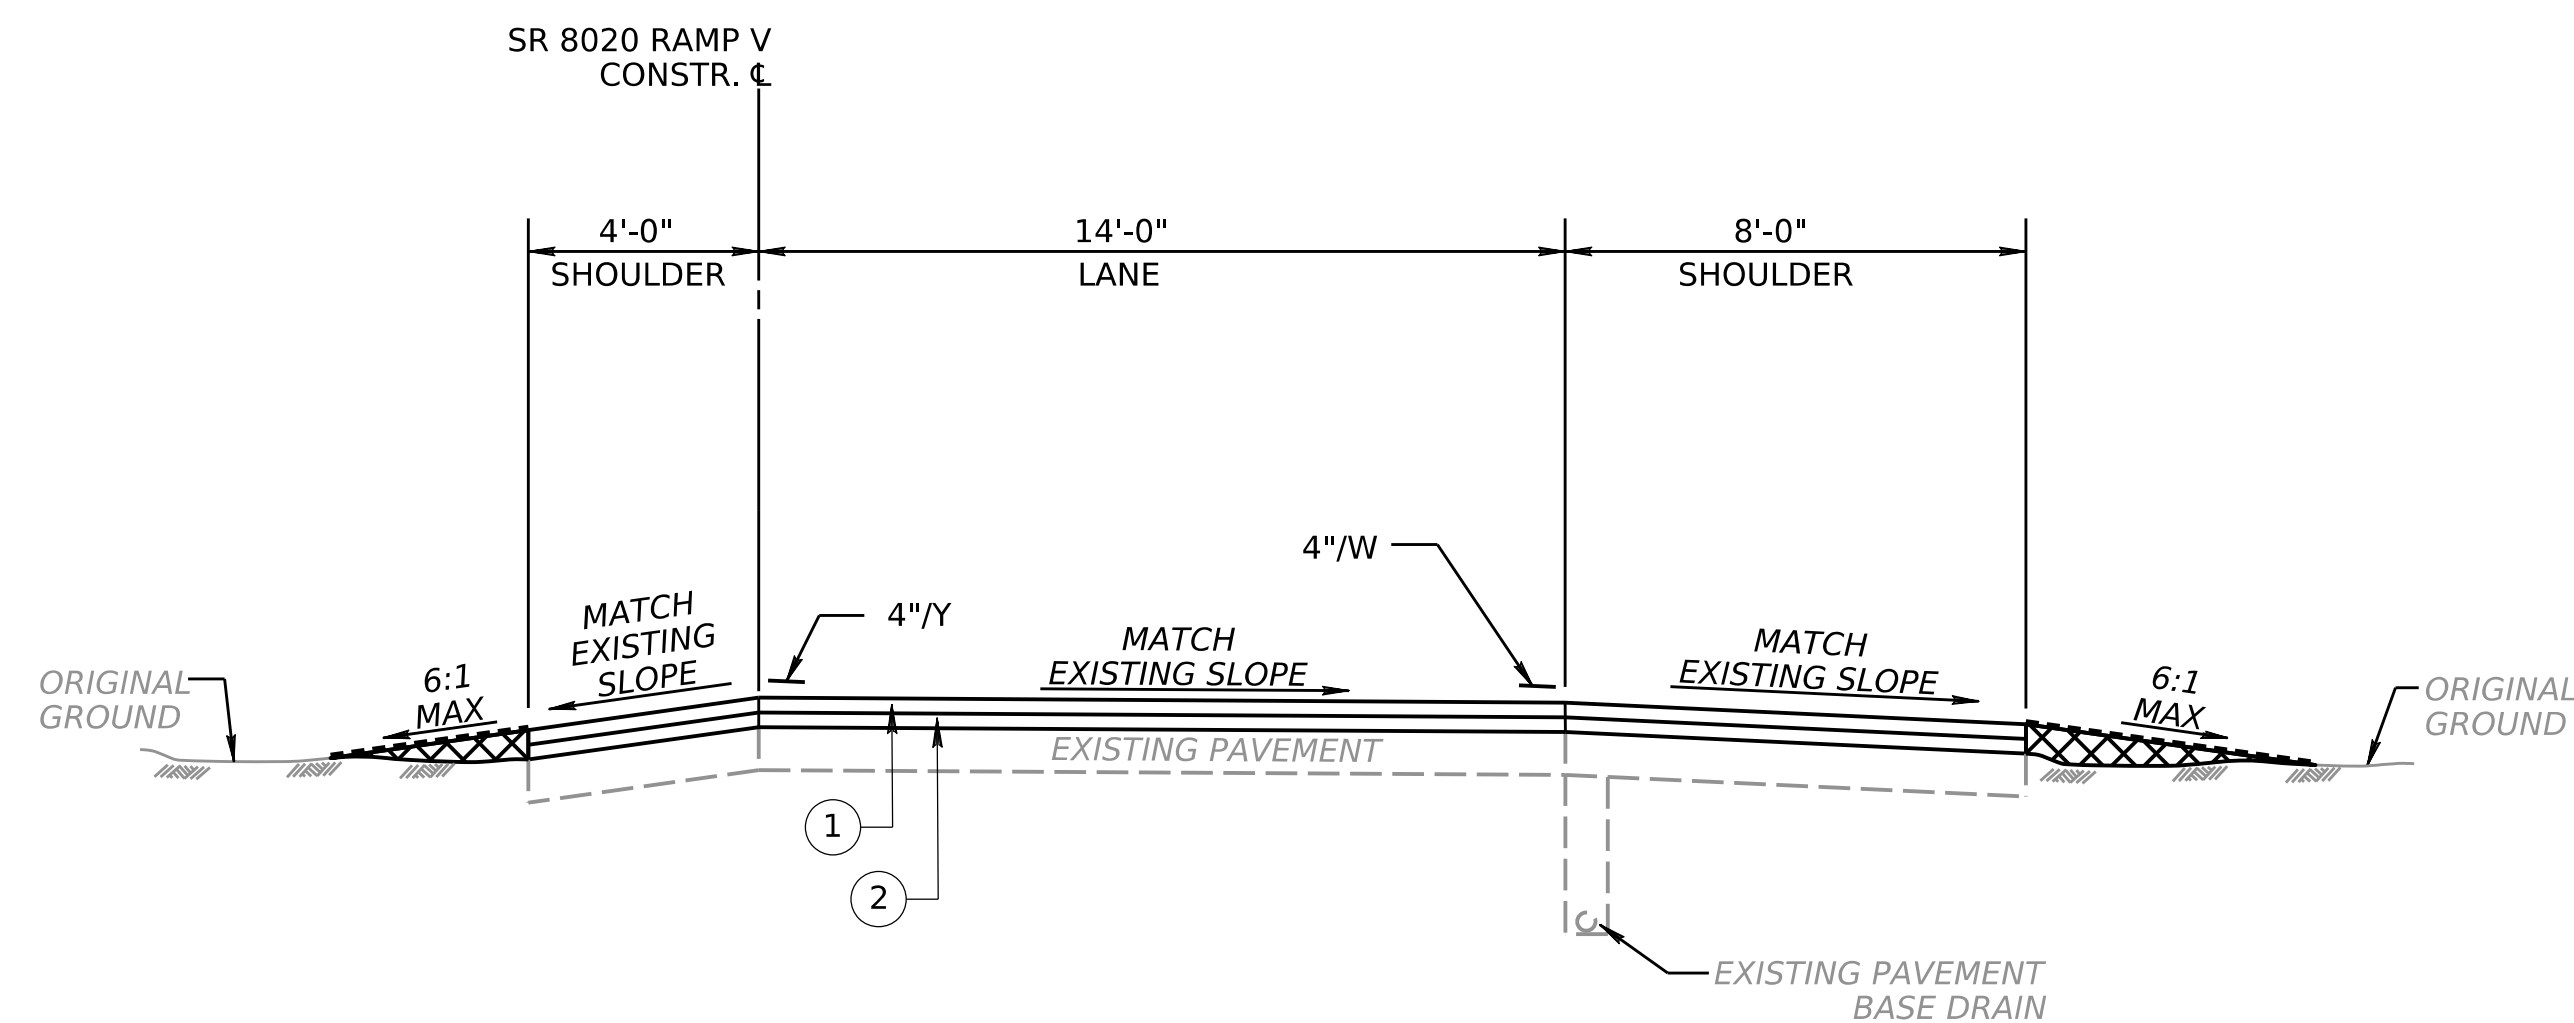

TYPICAL OVERLAY ROADWAY SECTION
SR 8020 RAMP V

STA 0+00.00 TO STA 7+91.46
NO SCALE

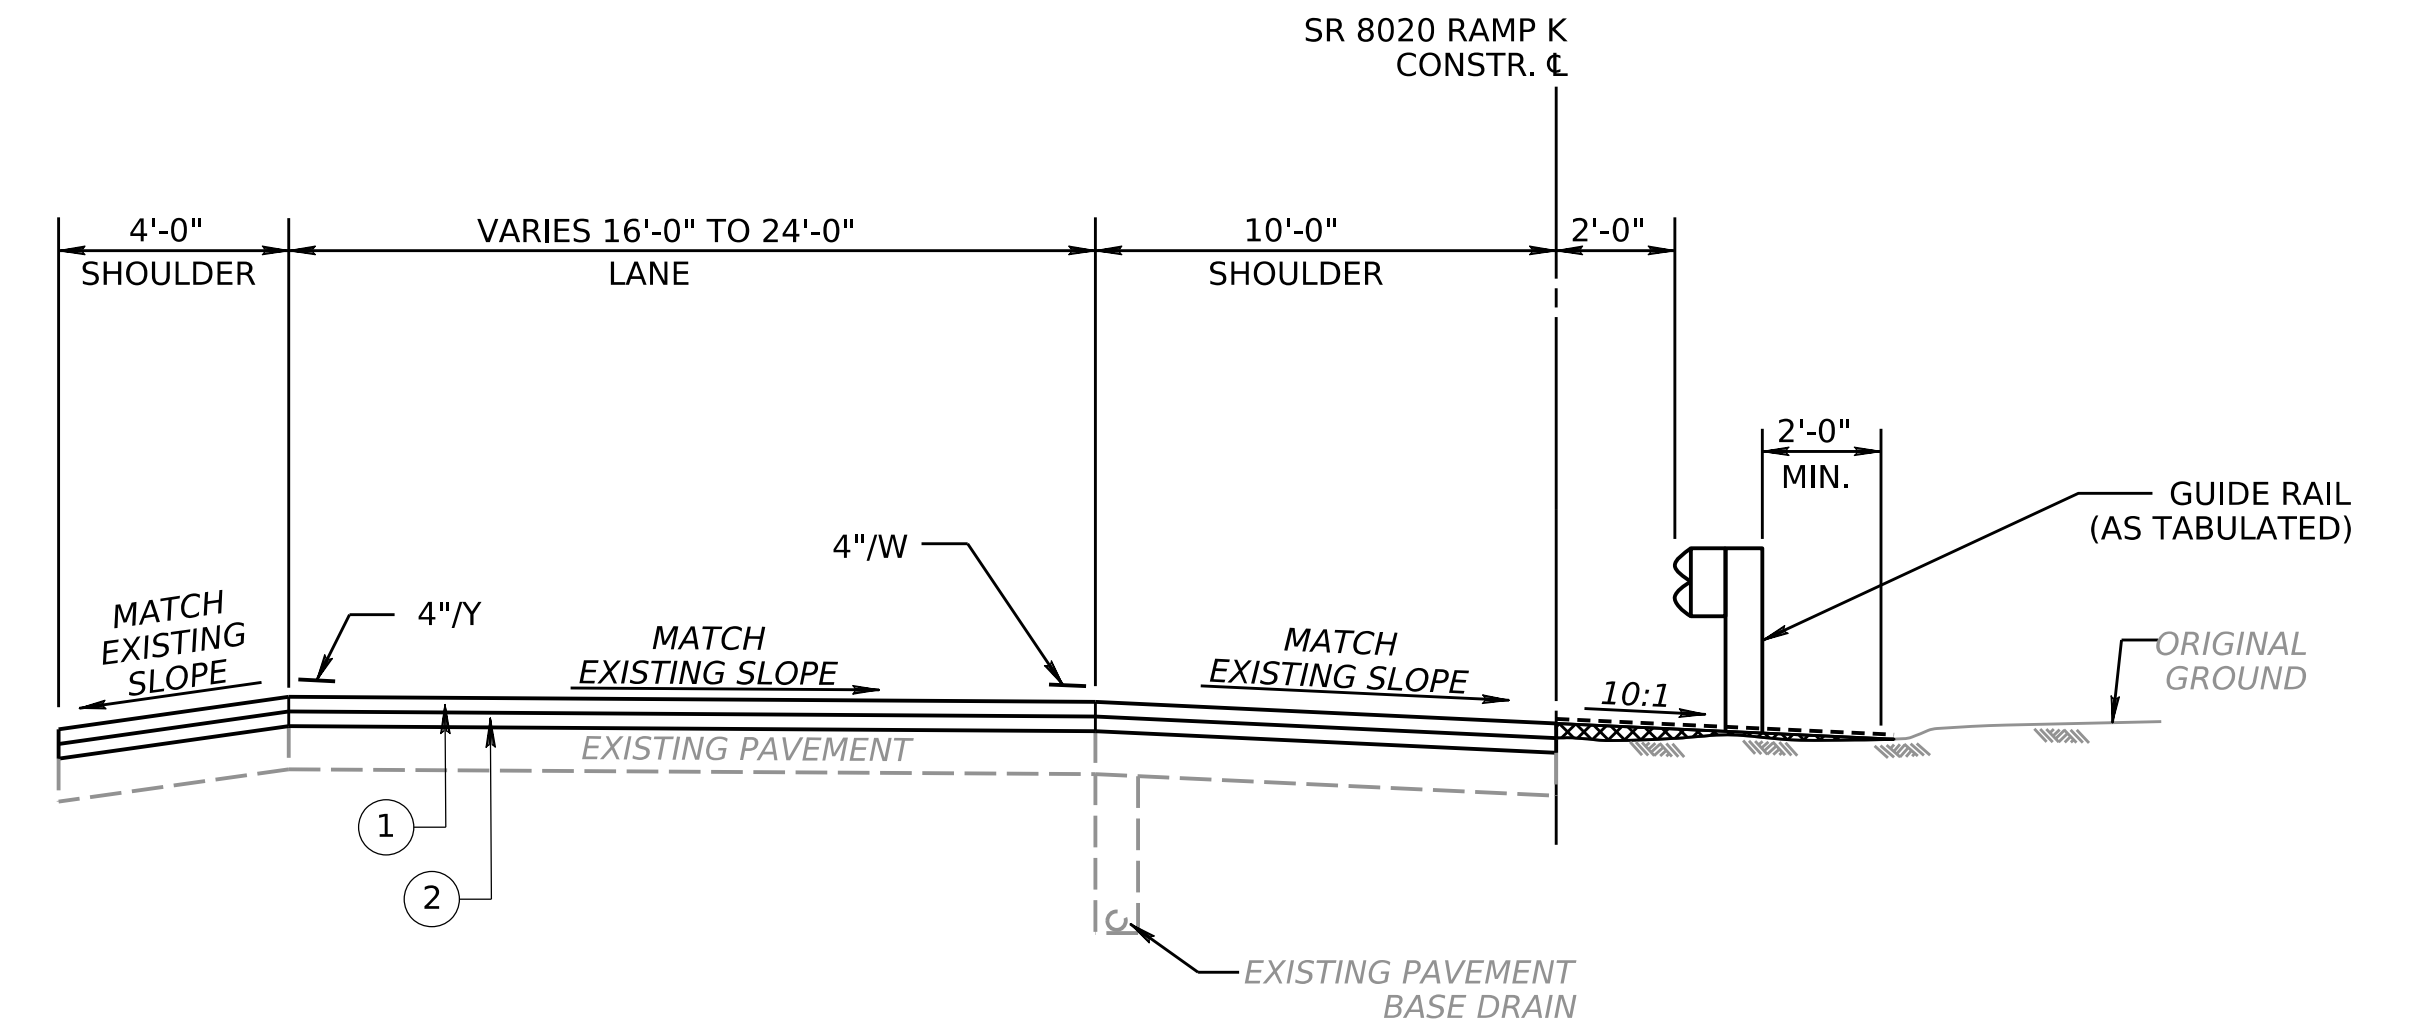

TYPICAL OVERLAY ROADWAY SECTION
SR 8005 RAMP K

STA 0+00.00 TO STA 4+74.80
NO SCALE

LEGEND

- - BITUMINOUS PRIME COAT
- XXXX - SELECT GRANULAR MATERIAL (2RC)
- 4"/Y - 4" YELLOW PAINT LINE
- 4"/W - 4" WHITE PAINT LINE
- ① - SUPERPAVE ASPHALT MIXTURE DESIGN, WEARING COURSE, PG 64S-22, 0.3 MILLION TO < 3.0 MILLION ESALS, 9.5 MM MIX, 1 1/2" DEPTH, SRL-G
- ② - SUPERPAVE ASPHALT MIXTURE DESIGN, BINDER COURSE, PG 64S-22, 0.3 TO < 3.0 MILLION ESALS, 19.0 MM MIX, 3" DEPTH

- NOTES:**
- PLACE ASPHALT TACK COAT BETWEEN EACH LAYER IN ACCORDANCE WITH PUB. 408 SEC. 460
 - SEAL ALL LONGITUDINAL JOINTS WITH PG 64S-22 (INCIDENTAL TO WEARING COURSE)

