



DISTRICT	COUNTY	ROUTE	SECTION	SHEET
09	CAMBRIA	0056	035	8 OF 67
STONYCREEK & RICHLAND TWPS., CITY OF JOHNSTOWN, DALE BORO.				
REV NO	REVISIONS	DATE	BY	APPD

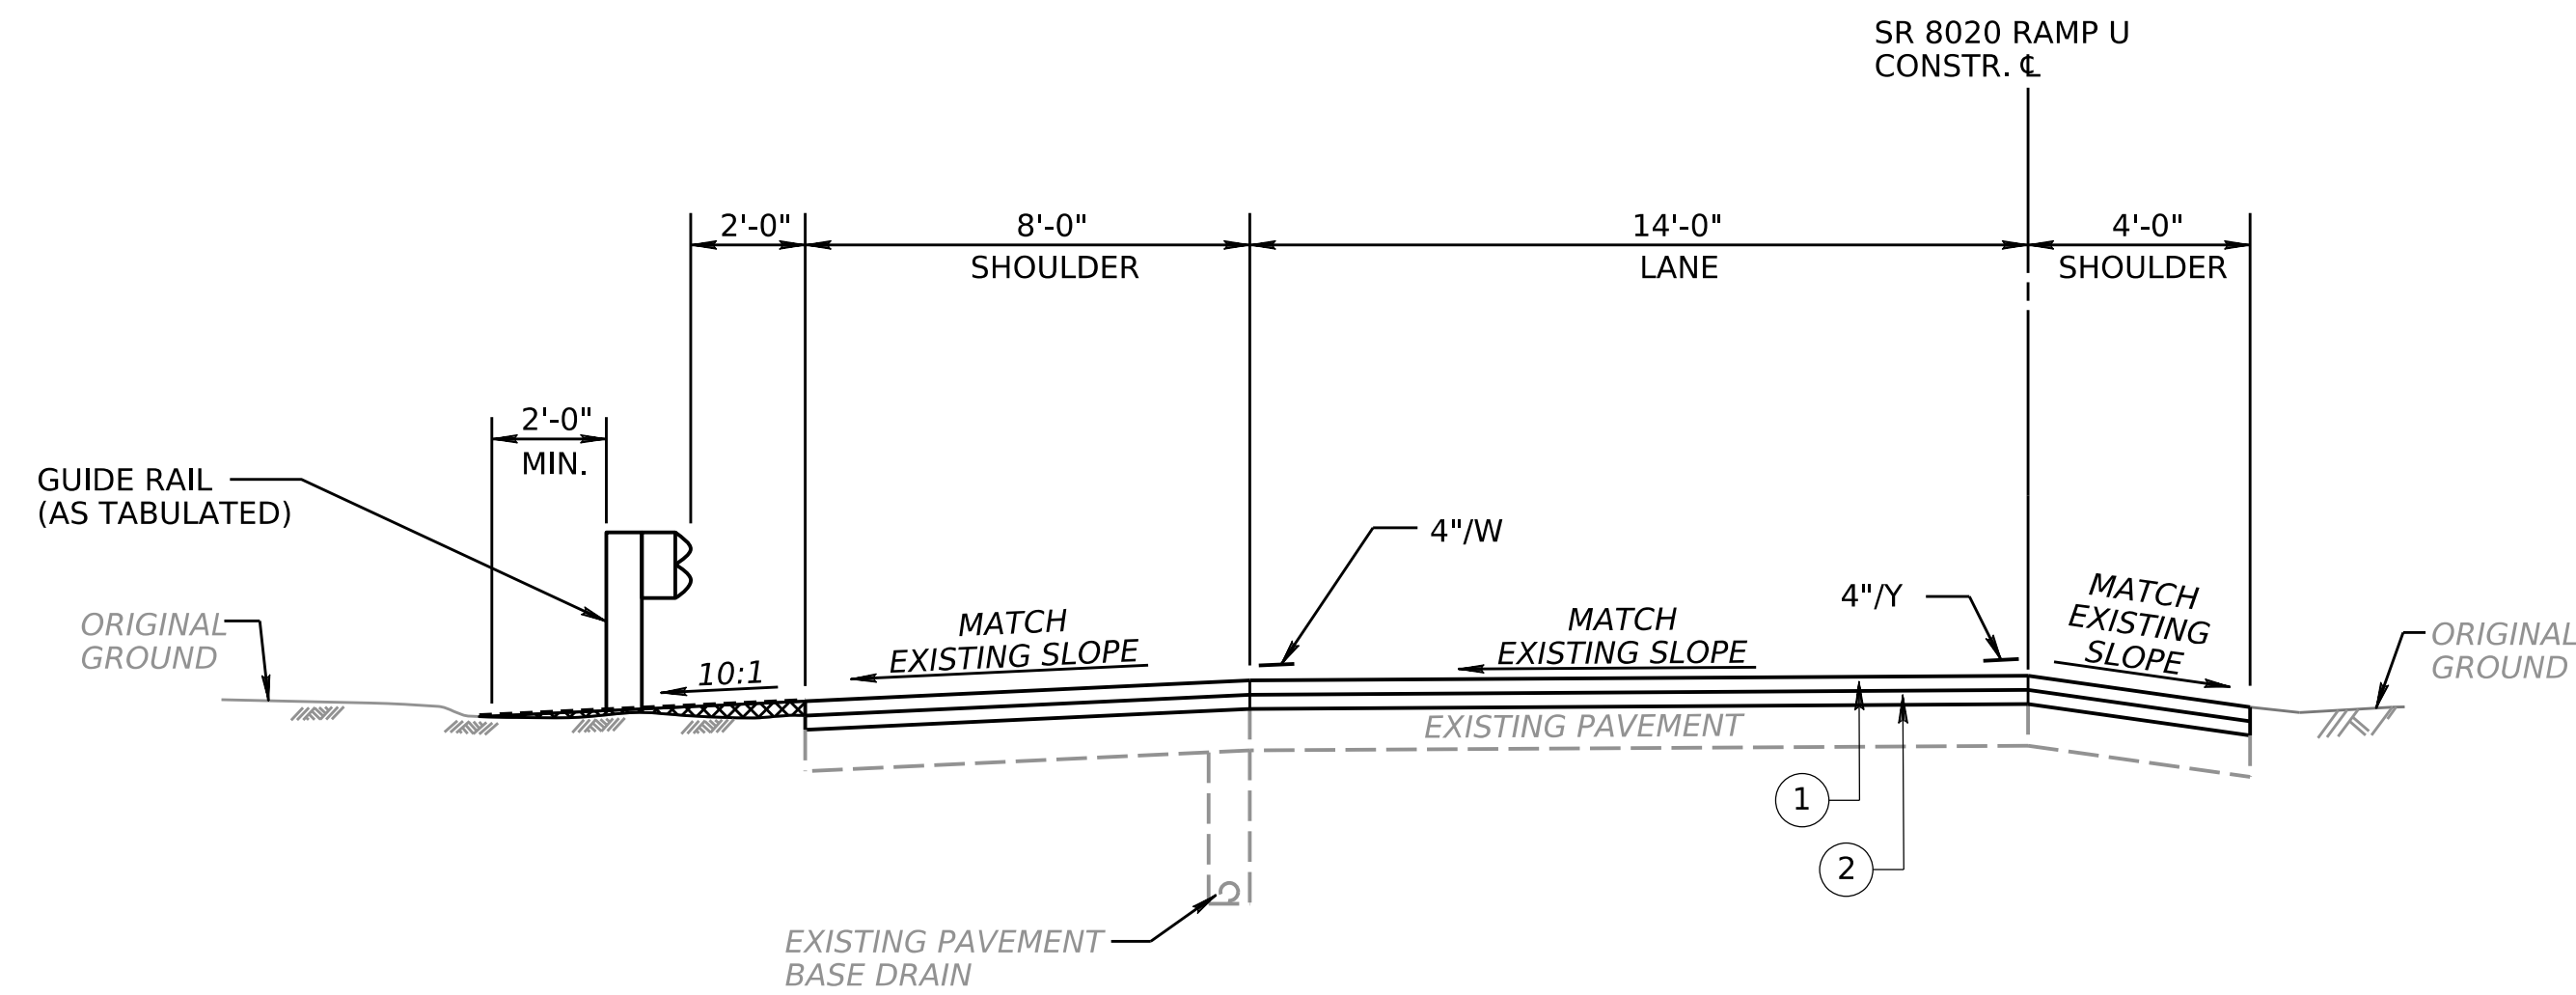

TYPICAL OVERLAY ROADWAY SECTION

SR 8020 RAMP U


STA 0+19.37 TO STA 6+52.10
NO SCALE

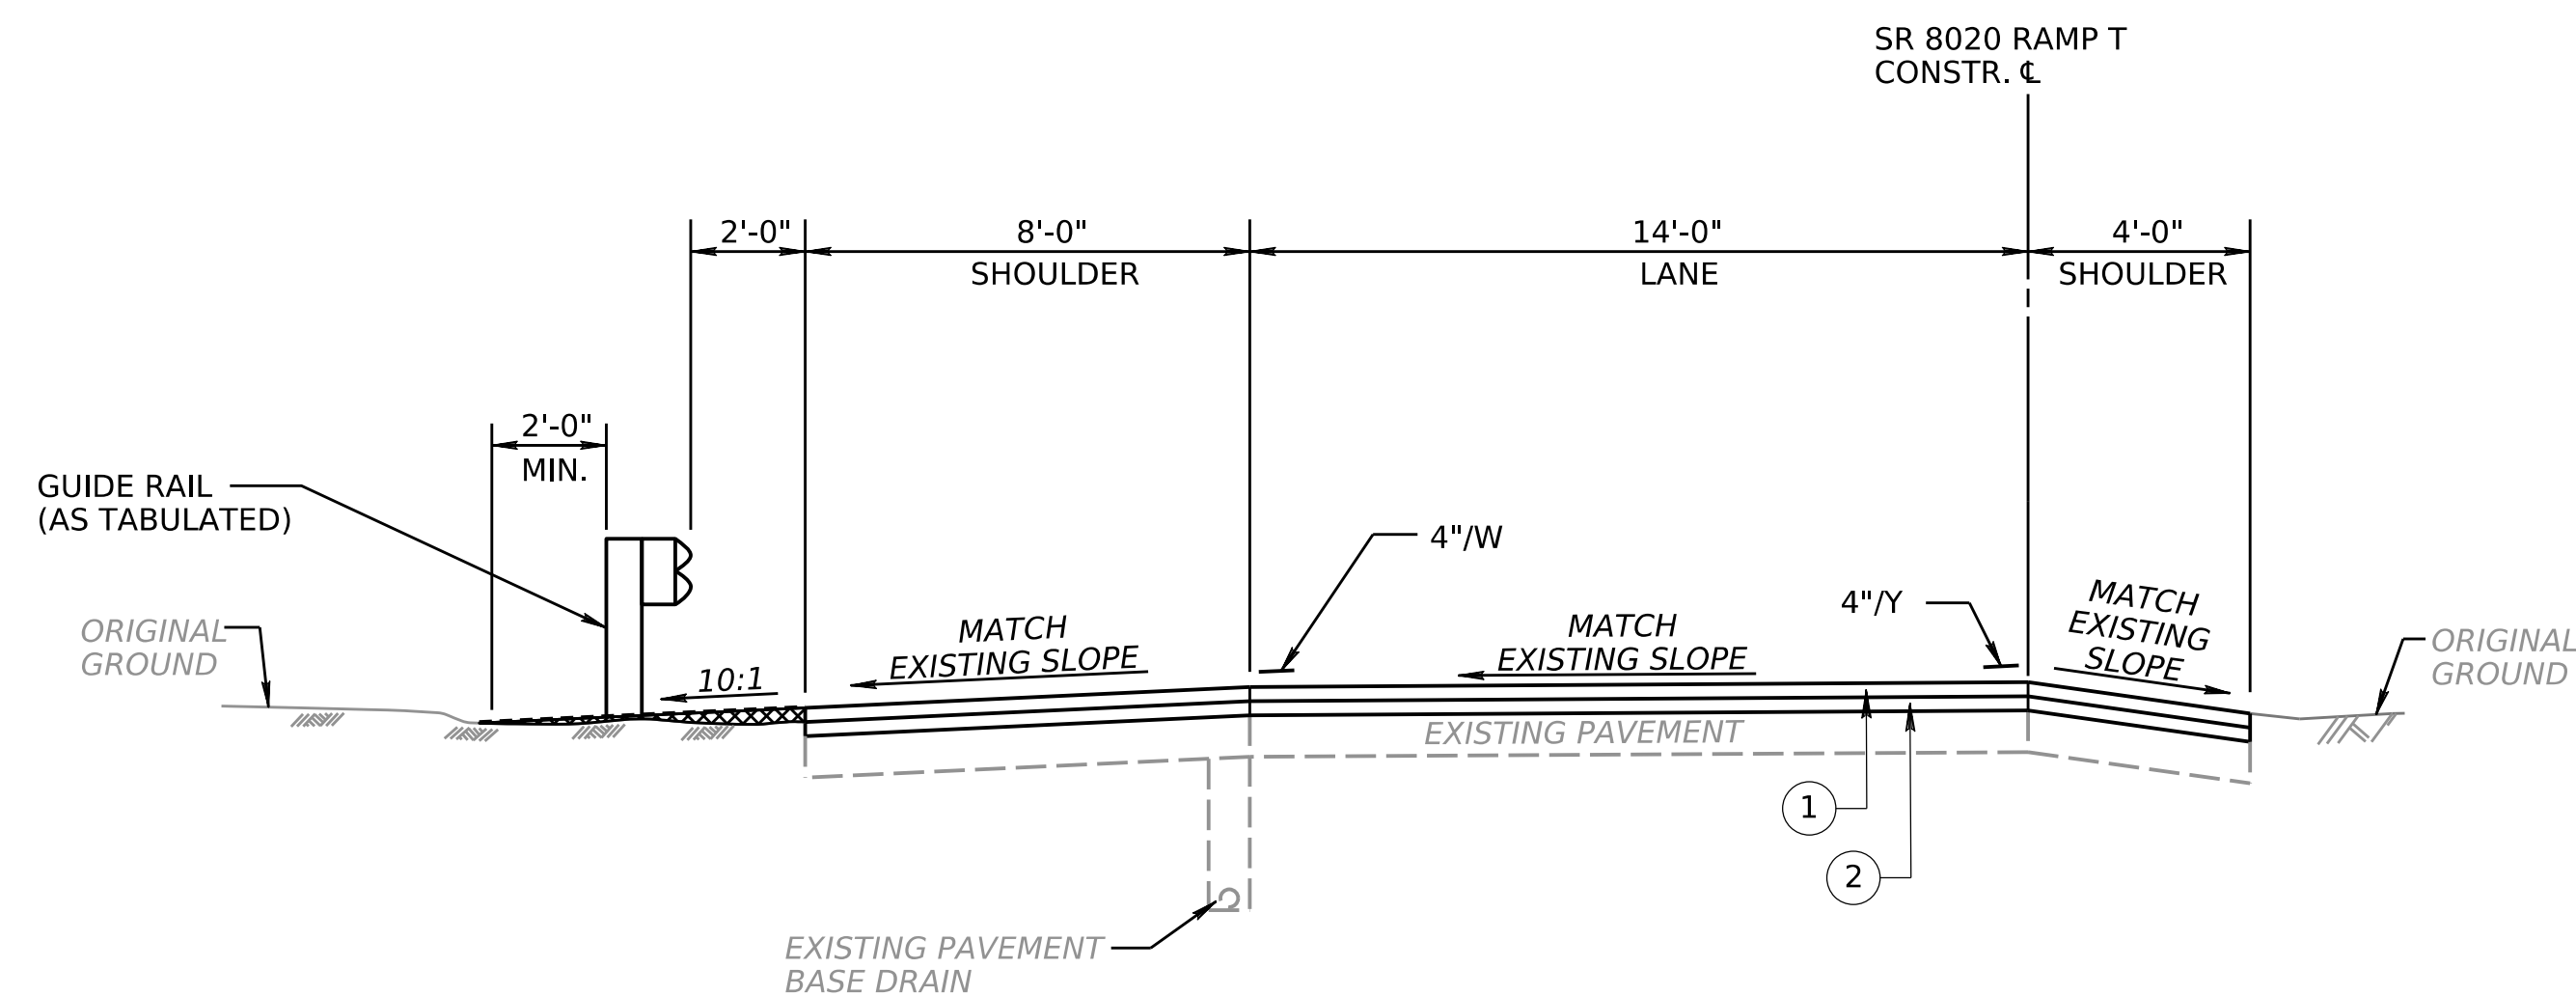

TYPICAL OVERLAY ROADWAY SECTION

SR 8020 RAMP T

STA 0+00.00 TO STA 3+29.01
STA 6+05.06 TO STA 8+76.65
STA 9+78.62 TO STA 11+84.85
NO SCALE

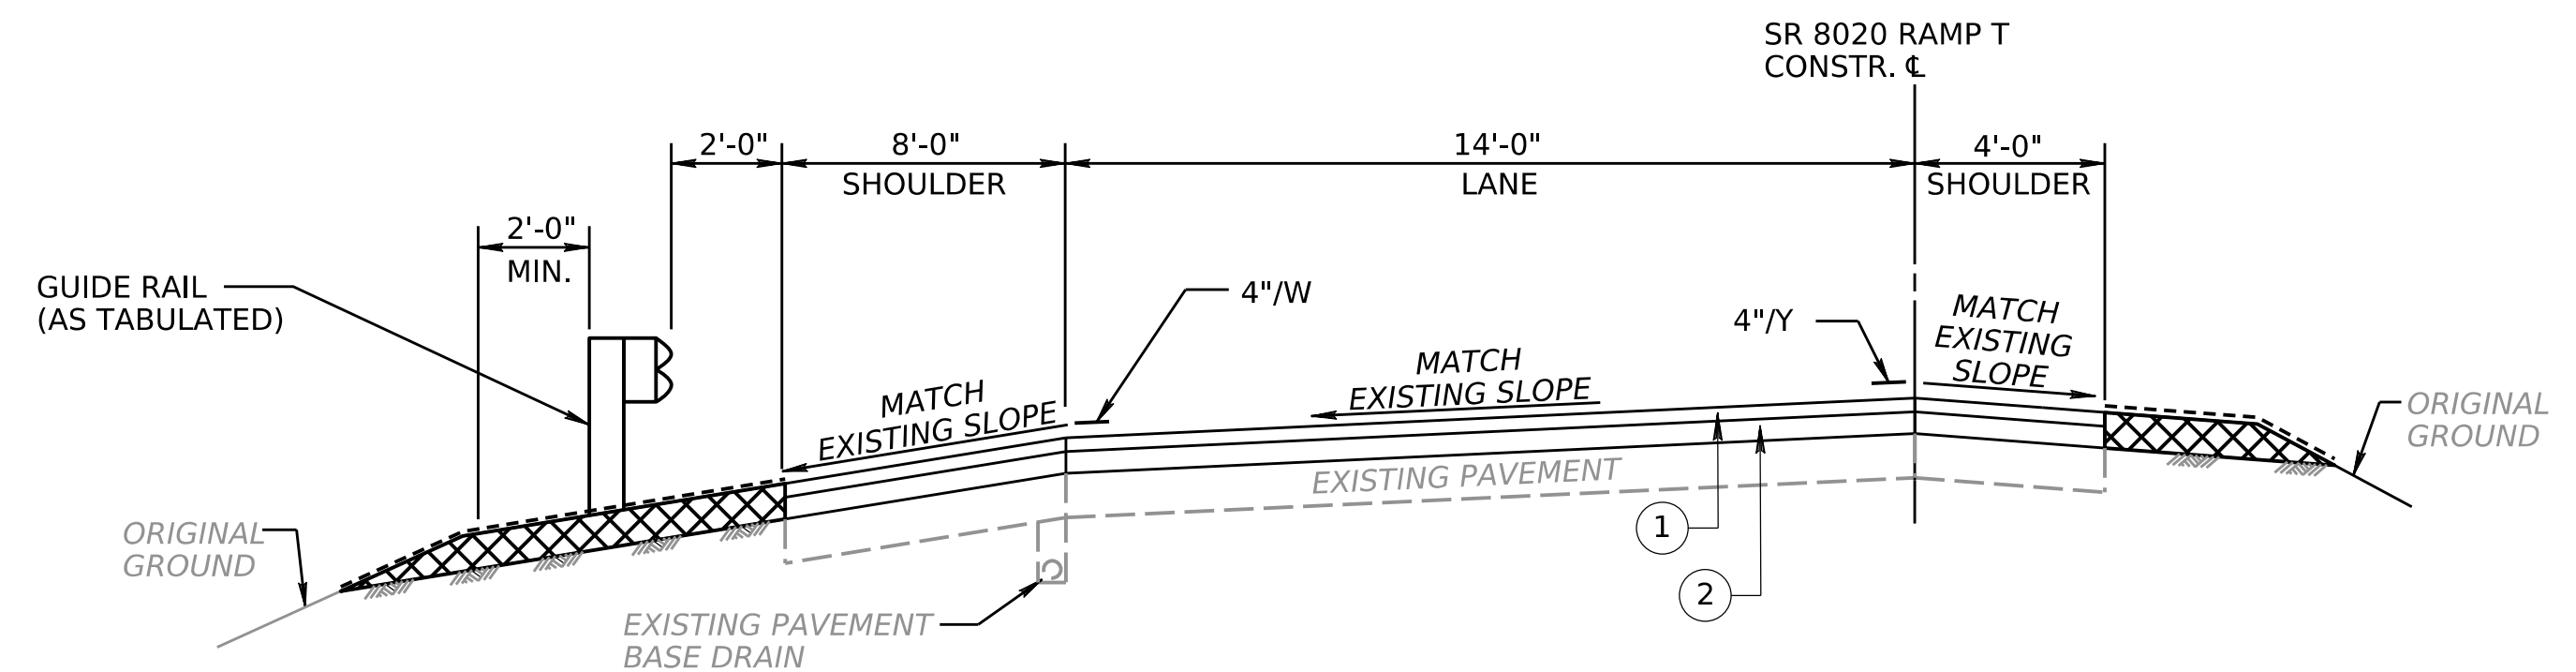

TYPICAL OVERLAY ROADWAY SUPERELEVATED SECTION

SR 8020 RAMP T

STA 3+29.01 TO STA 6+05.06
STA 8+76.65 TO STA 9+78.62
NO SCALE

LEGEND

- BITUMINOUS PRIME COAT
- XXXXX SELECT GRANULAR MATERIAL (2RC)
- 4"/Y 4" YELLOW PAINT LINE
- 4"/W 4" WHITE PAINT LINE
- ① SUPERPAVE ASPHALT MIXTURE DESIGN, WEARING COURSE, PG 64S-22, 0.3 MILLION TO < 3.0 MILLION ESALS, 9.5 MM MIX, 1 1/2" DEPTH, SRL-G
- ② SUPERPAVE ASPHALT MIXTURE DESIGN, BINDER COURSE, PG 64S-22, 0.3 TO < 3.0 MILLION ESALS, 19.0 MM MIX, 3" DEPTH

NOTES:

- PLACE ASPHALT TACK COAT BETWEEN EACH LAYER IN ACCORDANCE WITH PUB. 408 SEC. 460
- SEAL ALL LONGITUDINAL JOINTS WITH PG 64S-22 (INCIDENTAL TO WEARING COURSE)

