















LEGEND

-  EXISTING BRIDGE
-  PROPOSED BRIDGE
-  GUIDE RAIL
-  PROPOSED DITCH/SWALE
-  EDGE OF CREEK/STREAM
-  SWIM BASIN
-  MILL AND OVERLAY
-  FULL DEPTH REPLACEMENT
-  CONCRETE MEDIAN
-  PROPOSED GRASS
-  PAVEMENT TO BE REMOVED
-  MAST ARM



MCDONALD'S
PARK AND RIDE

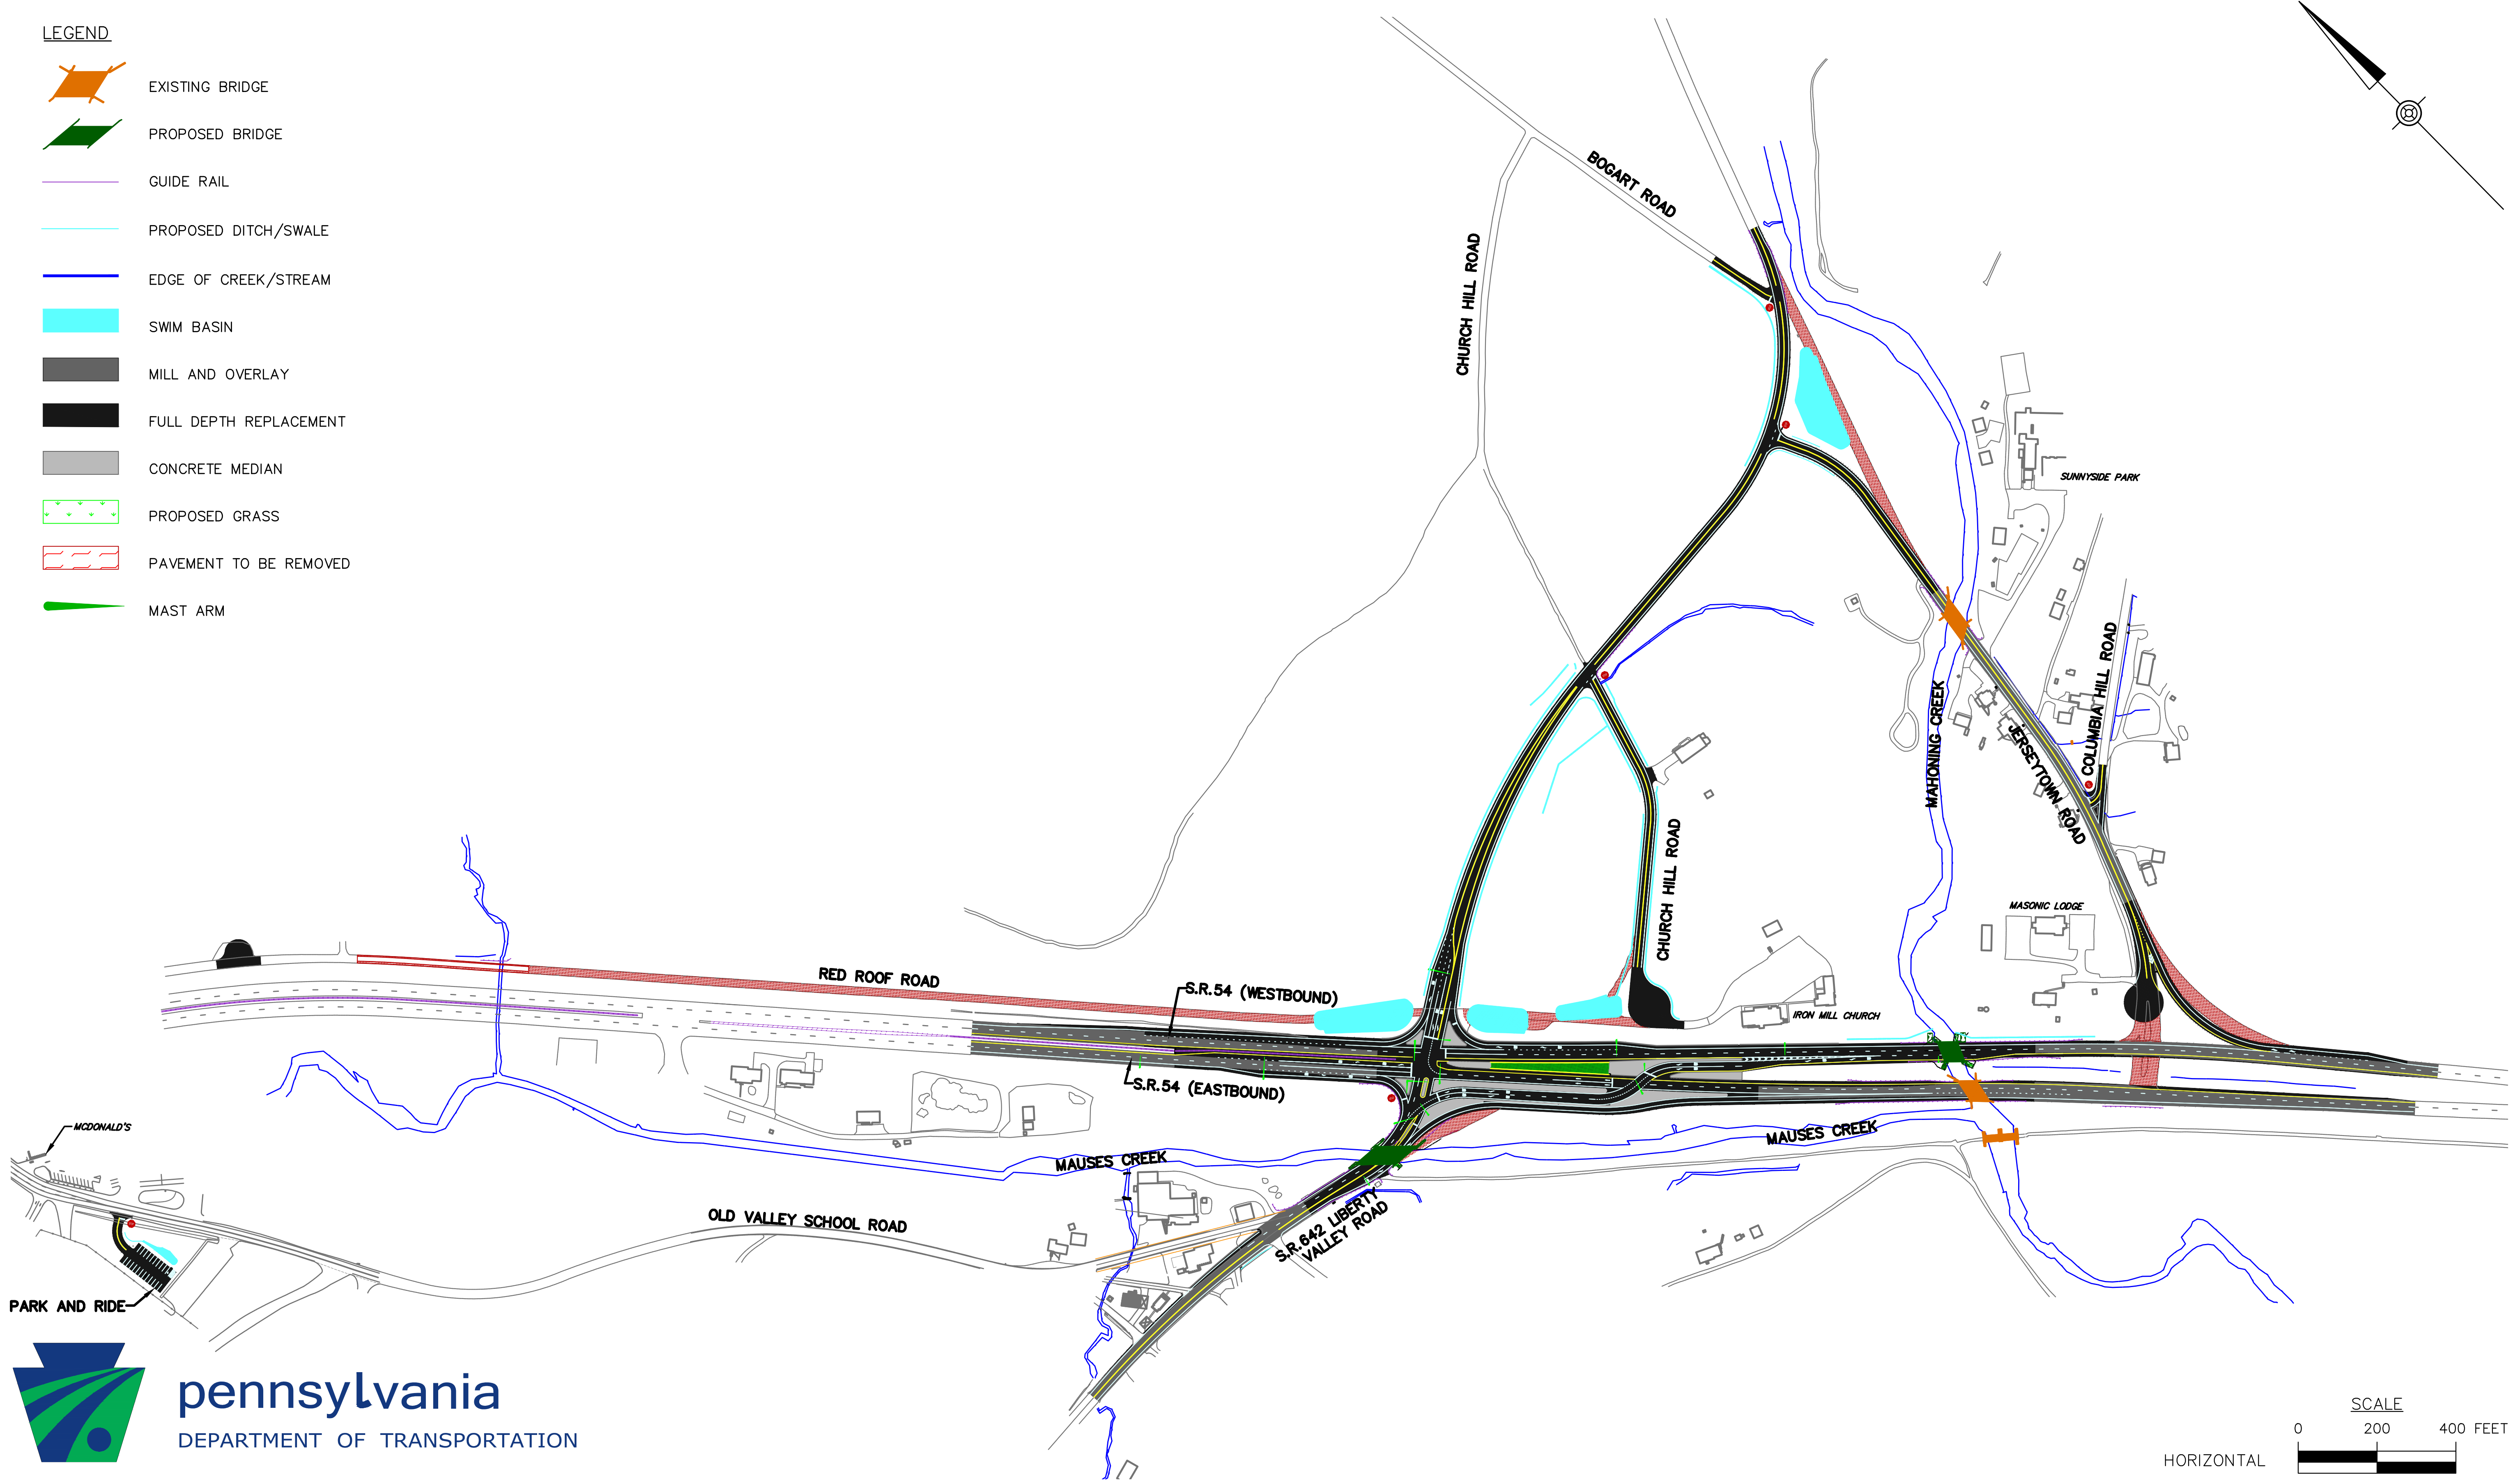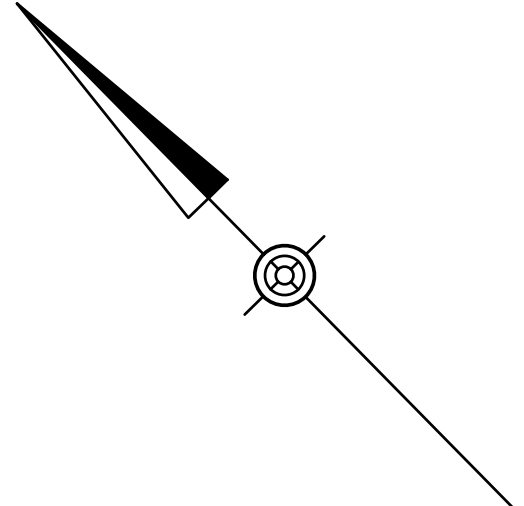