



S.R. 0080 Eastbound over S.R. 0081 Bridge Replacement and S.R. 0081 Northbound over S.R. 0080 Westbound Bridge Preventative Maintenance - PROJECT LOCATION MAP

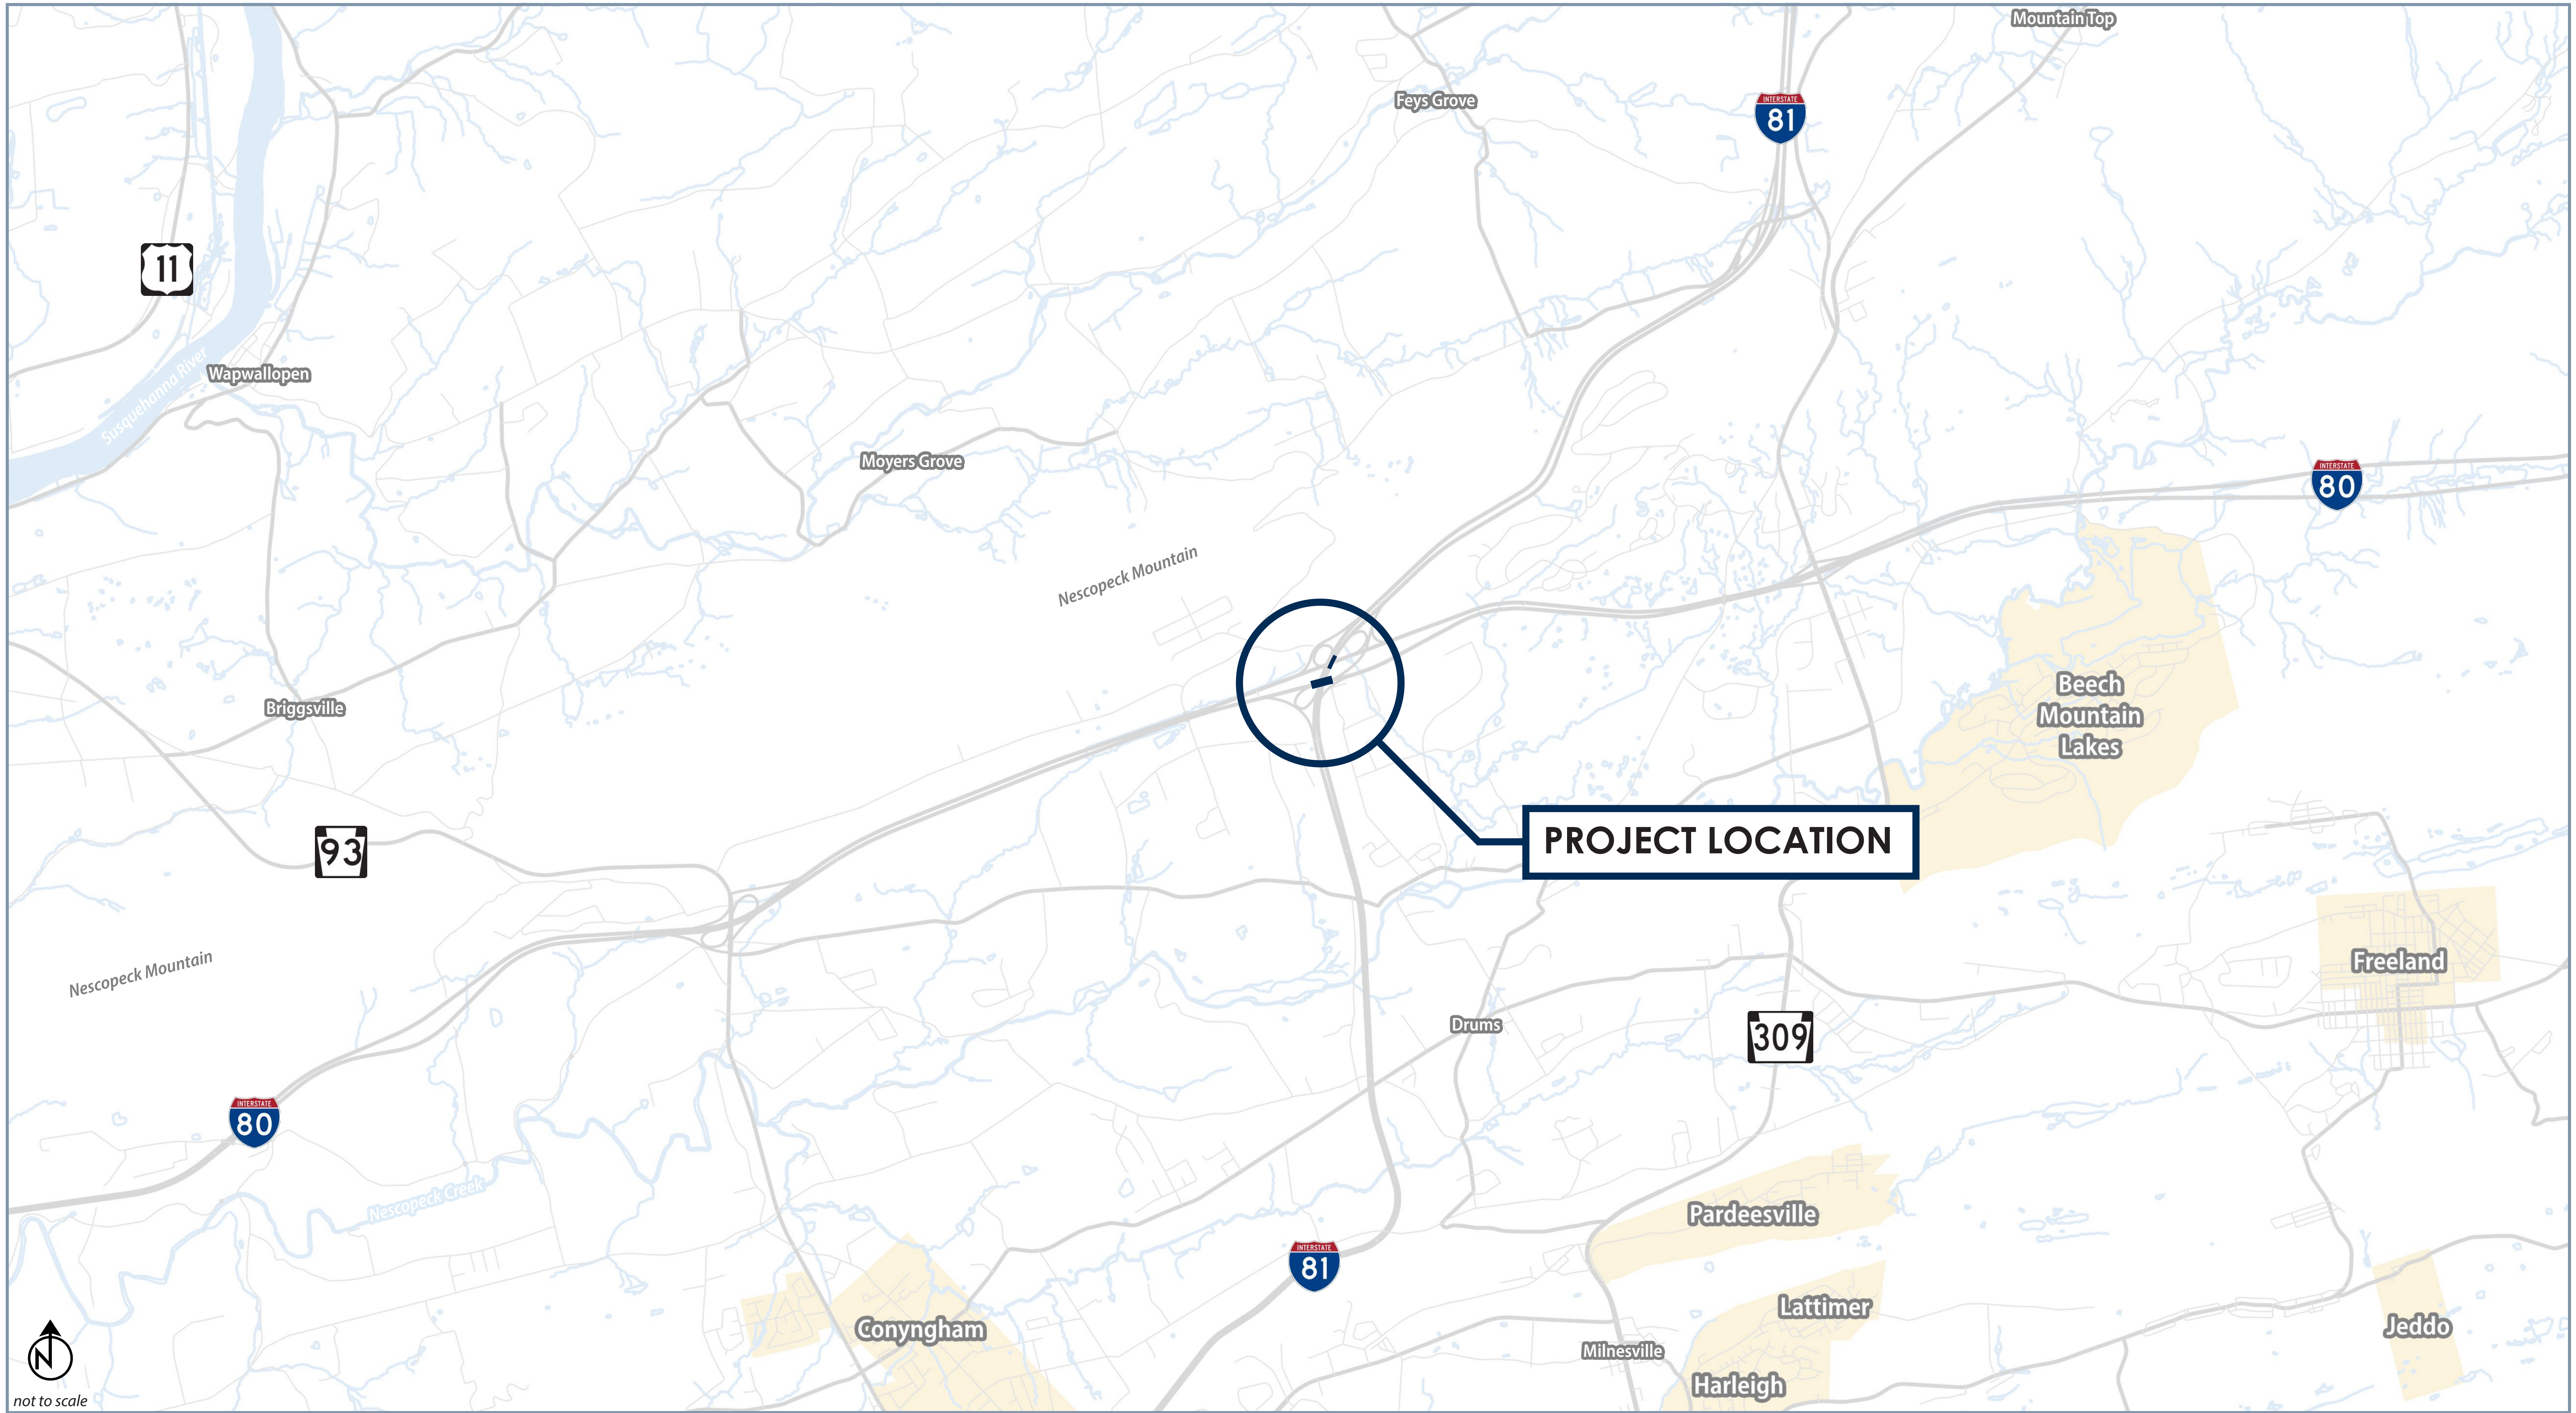

S.R. 0080 Eastbound over S.R. 0081 Bridge Replacement and S.R. 0081 Northbound over S.R. 0080 Westbound Bridge Preventative Maintenance - ROADWAY PLAN

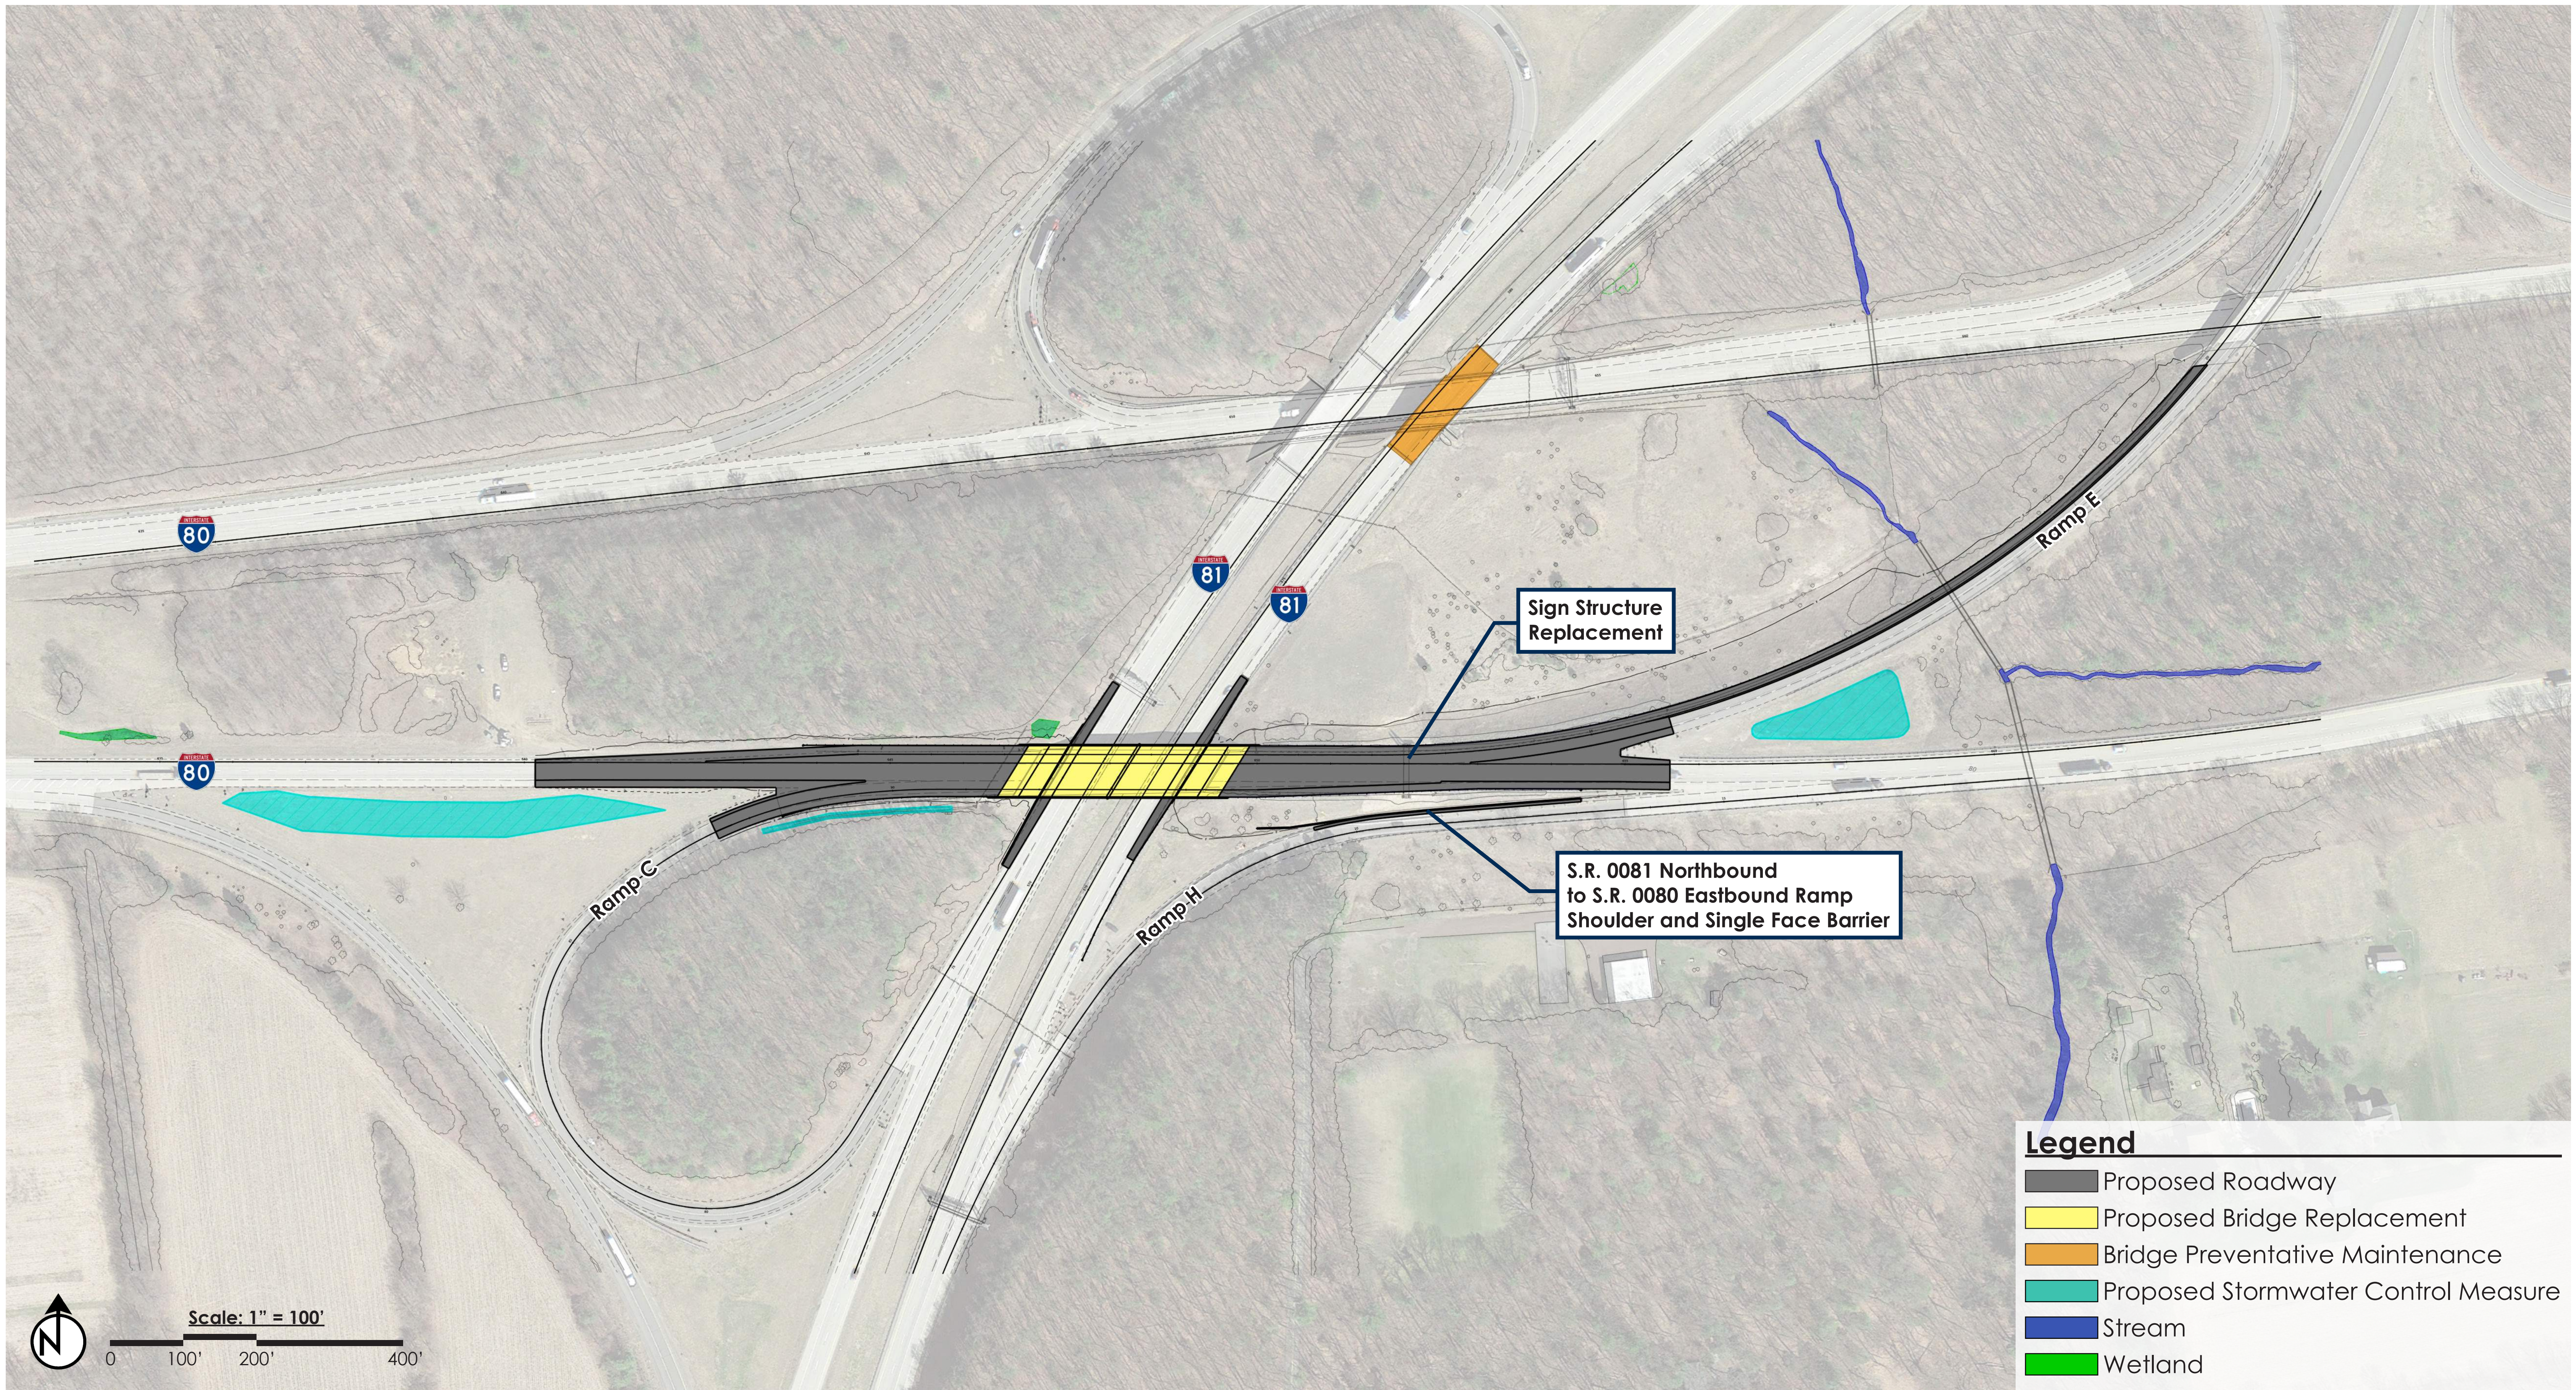


Legend


- Proposed Roadway
- Proposed Bridge Replacement
- Bridge Preventative Maintenance
- Proposed Stormwater Control Measure
- Stream
- Wetland

S.R. 0080 Eastbound over S.R. 0081 Bridge Replacement - PRELIMINARY BRIDGE TYPICAL SECTION and ELEVATION

TYPICAL SECTION VIEW

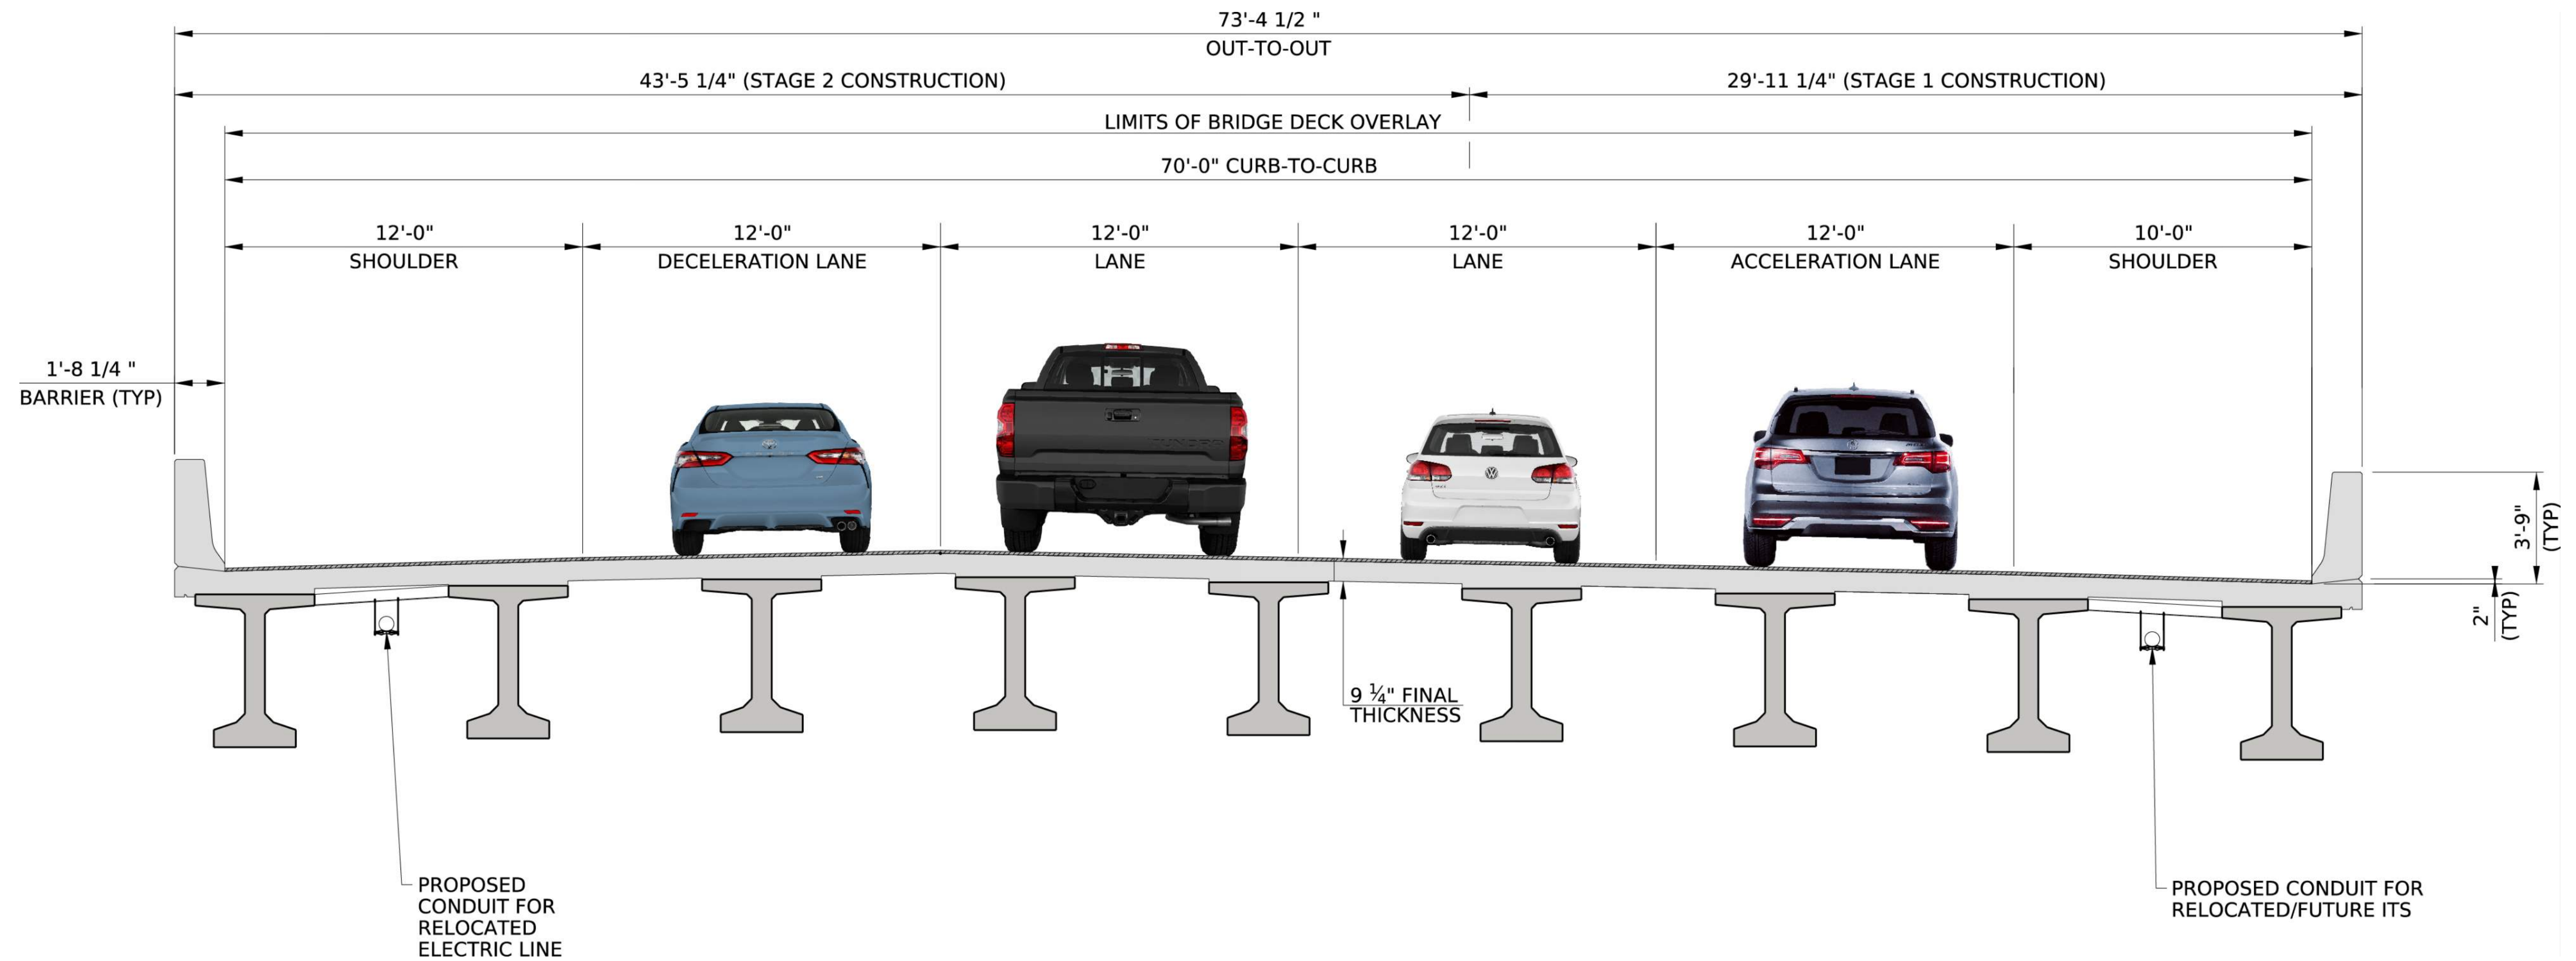


ELEVATION VIEW

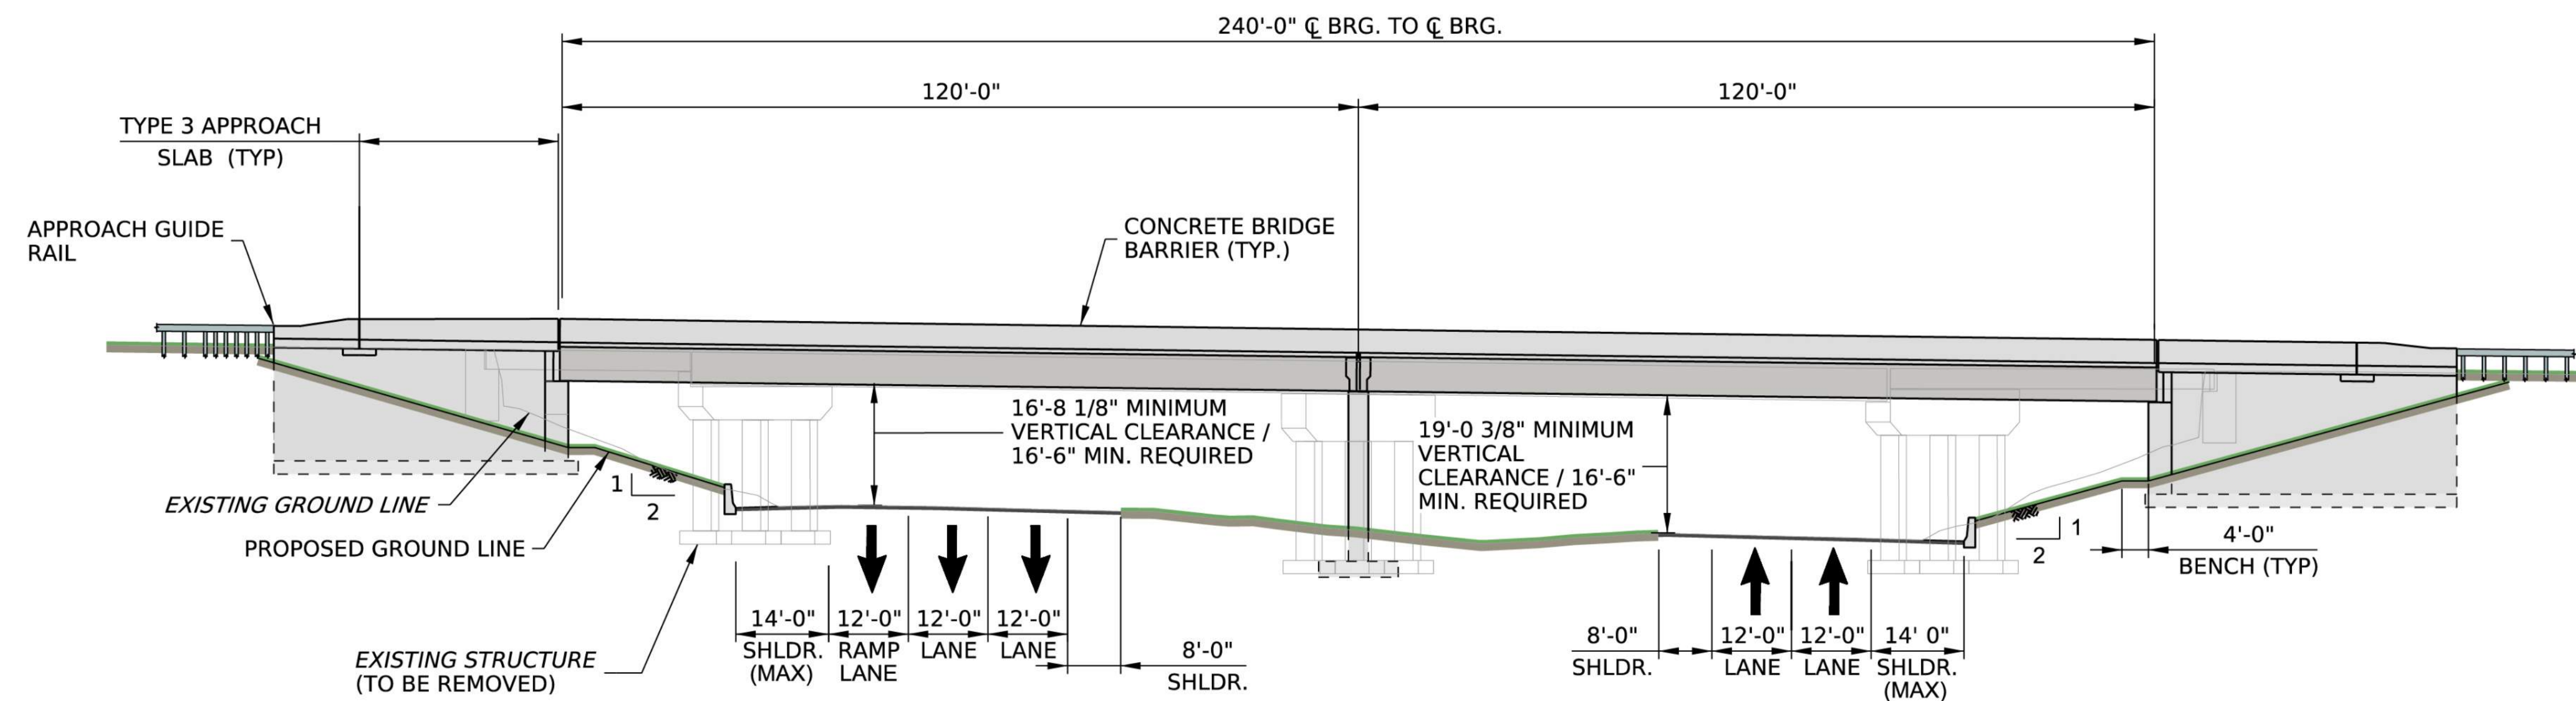


S.R. 0080 Eastbound over S.R. 0081 - CONSTRUCTION DETOURS

S.R. 0081 Northbound to S.R. 0081 Northbound
Short-term Overnight Mainline Detour (Stage 1 & 2)
5.8 miles

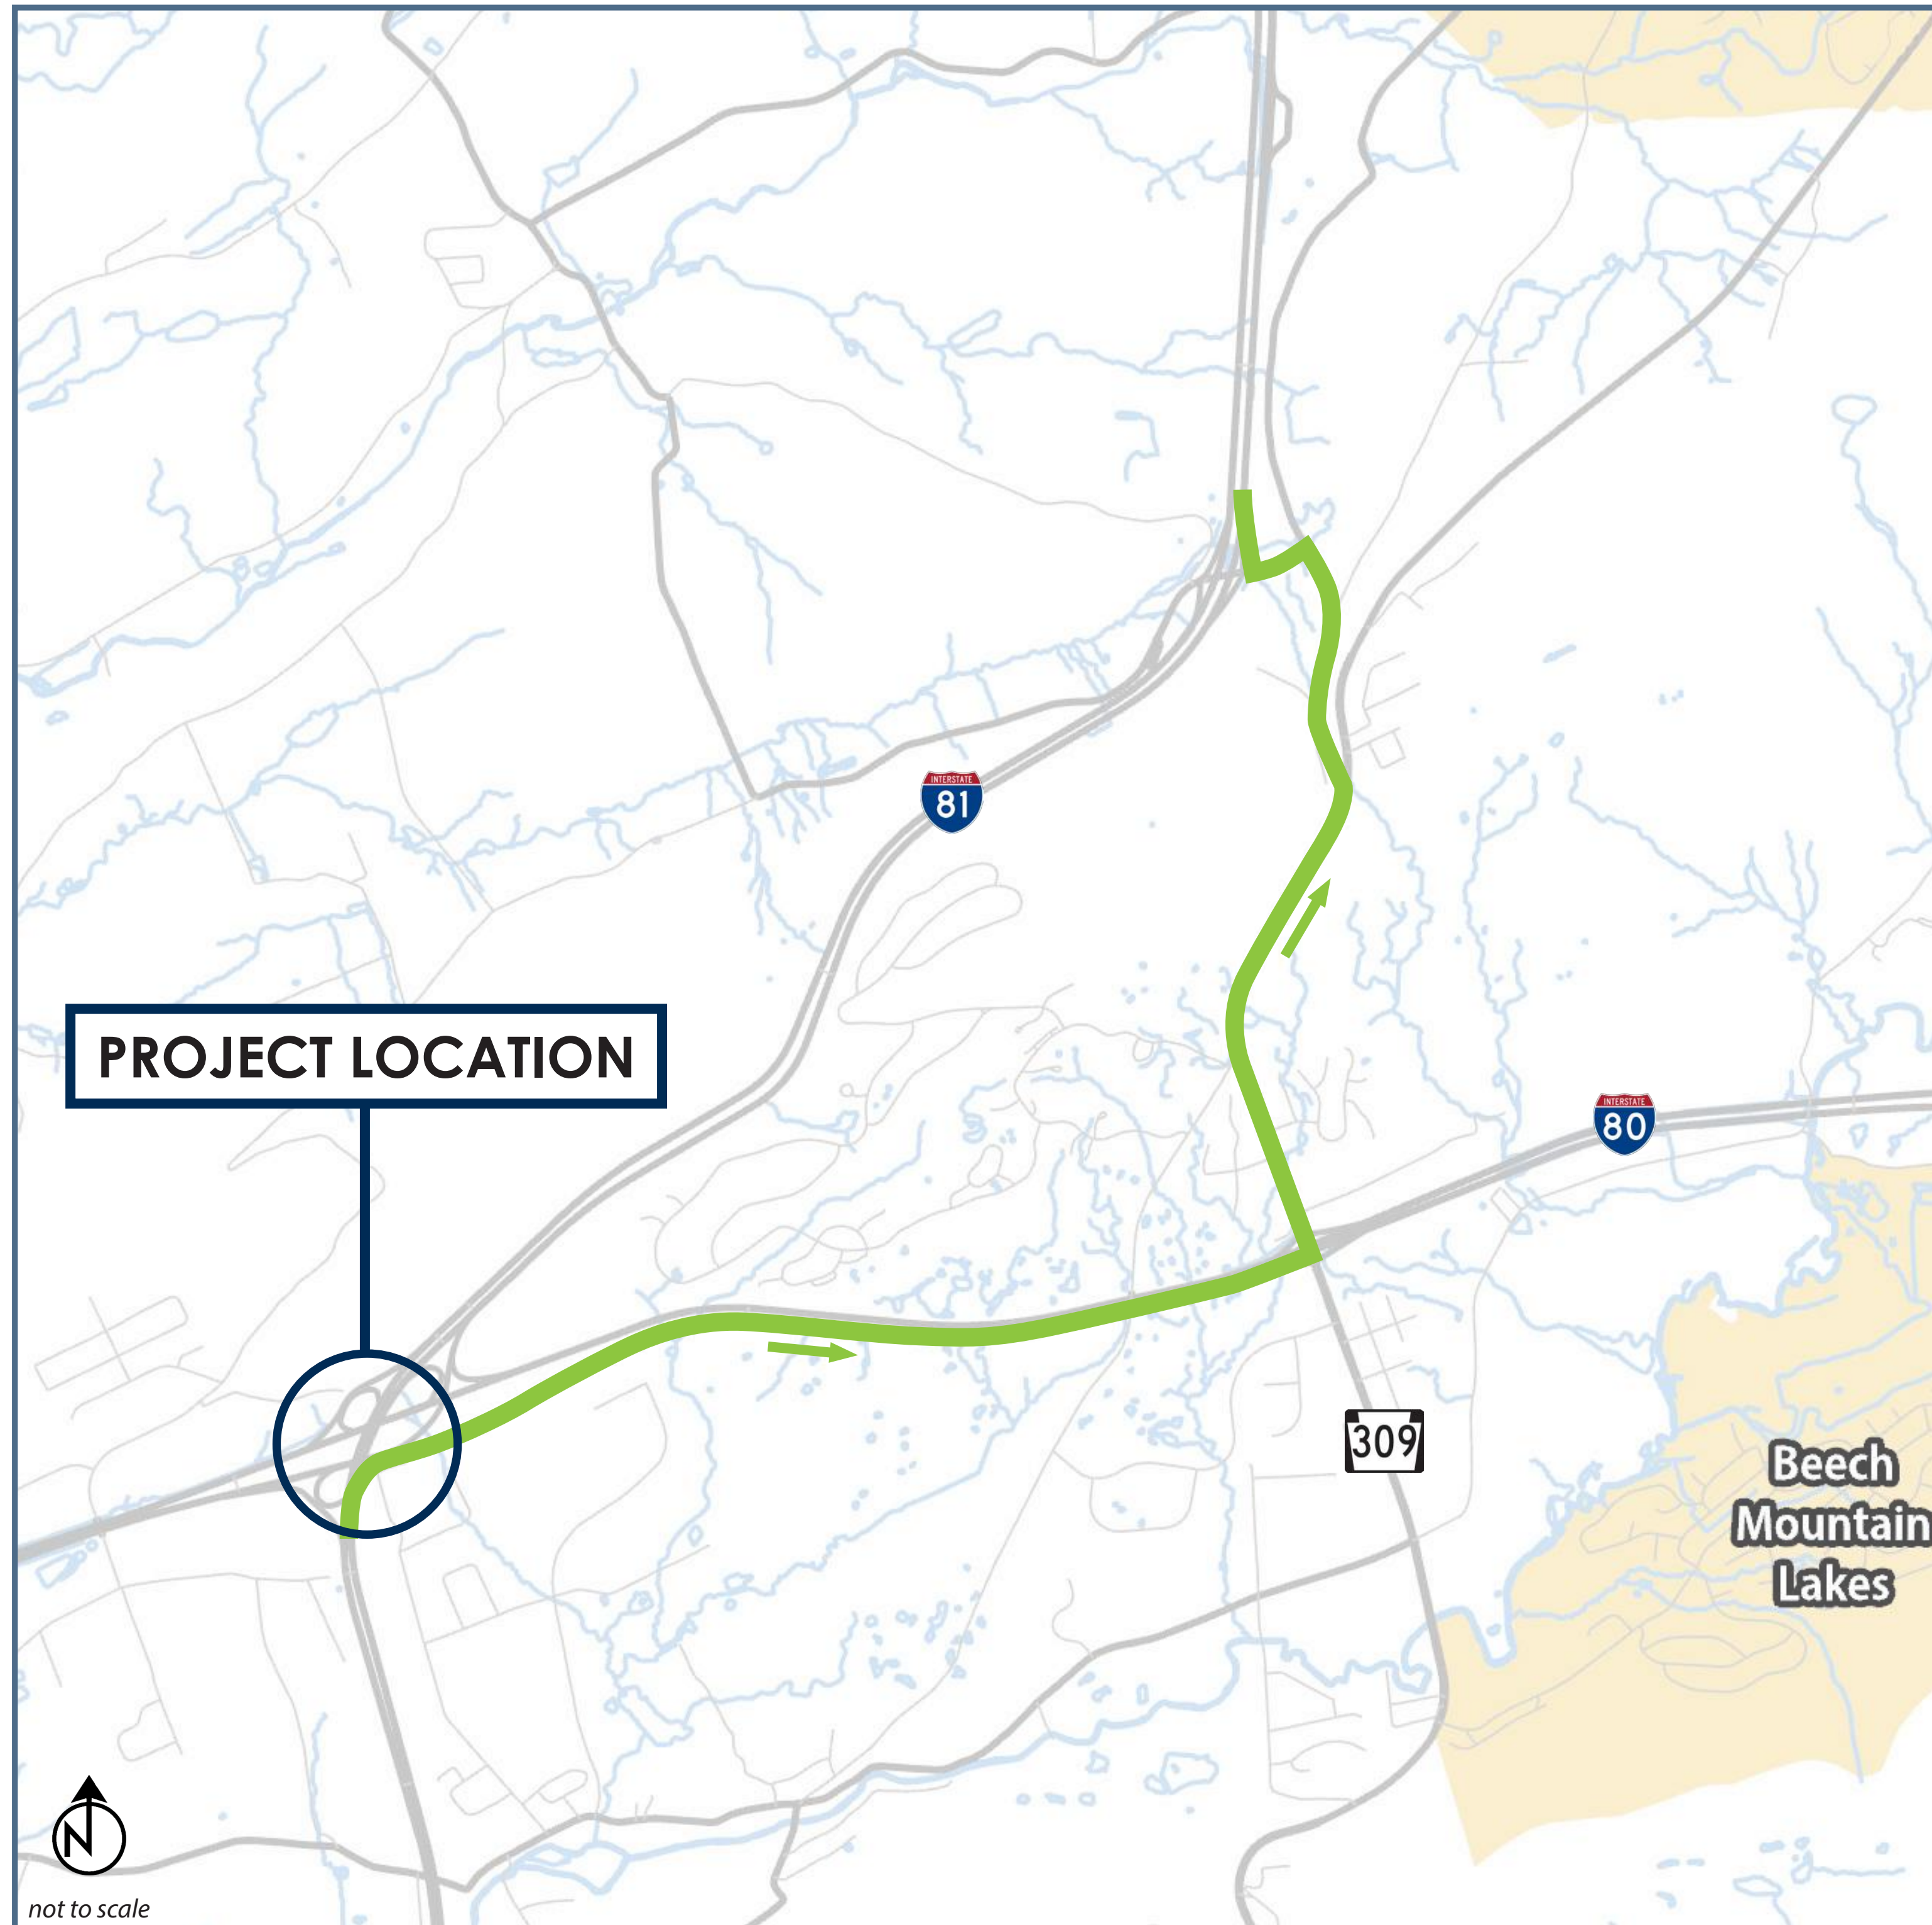


S.R. 0081 Northbound to S.R. 0080 Westbound
Short-term Overnight Mainline Detour (Stage 1 & 2)
5.3 miles

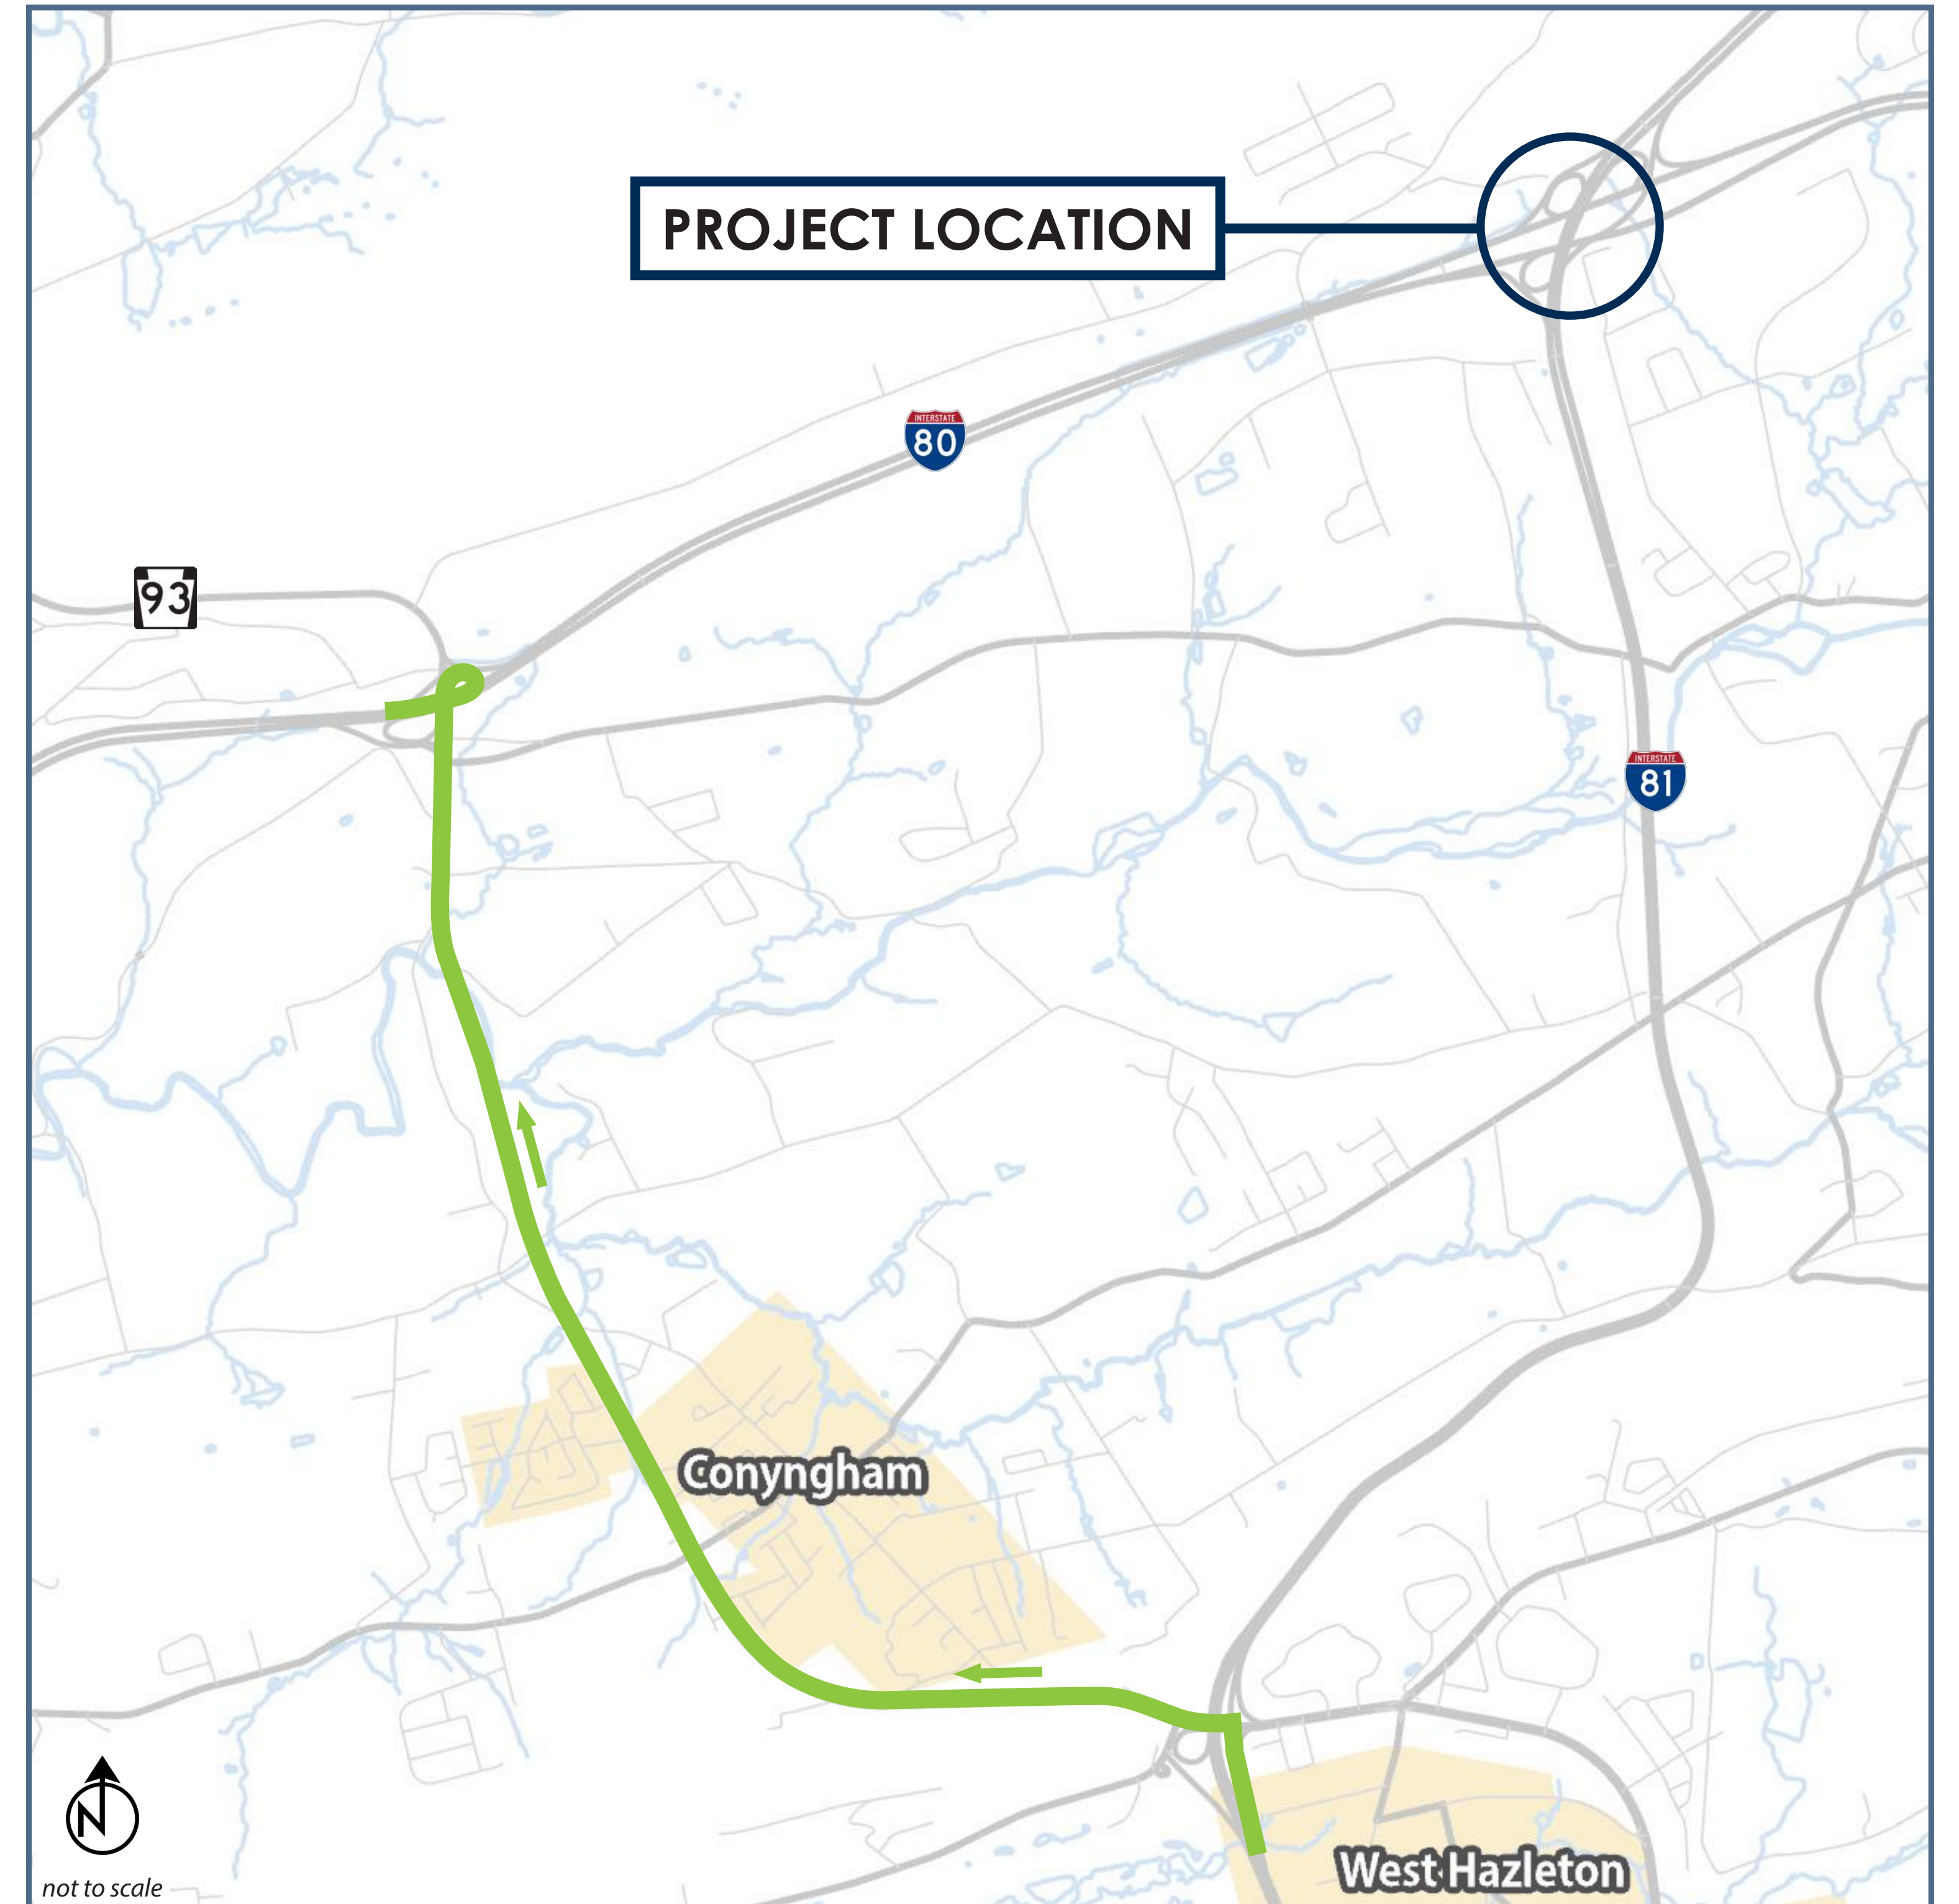


S.R. 0080 Eastbound over S.R. 0081 - CONSTRUCTION DETOURS

S.R. 0081 Southbound to S.R. 0081 Southbound
Short-term Overnight Mainline Detour (Stage 1 & 2)
8.9 miles

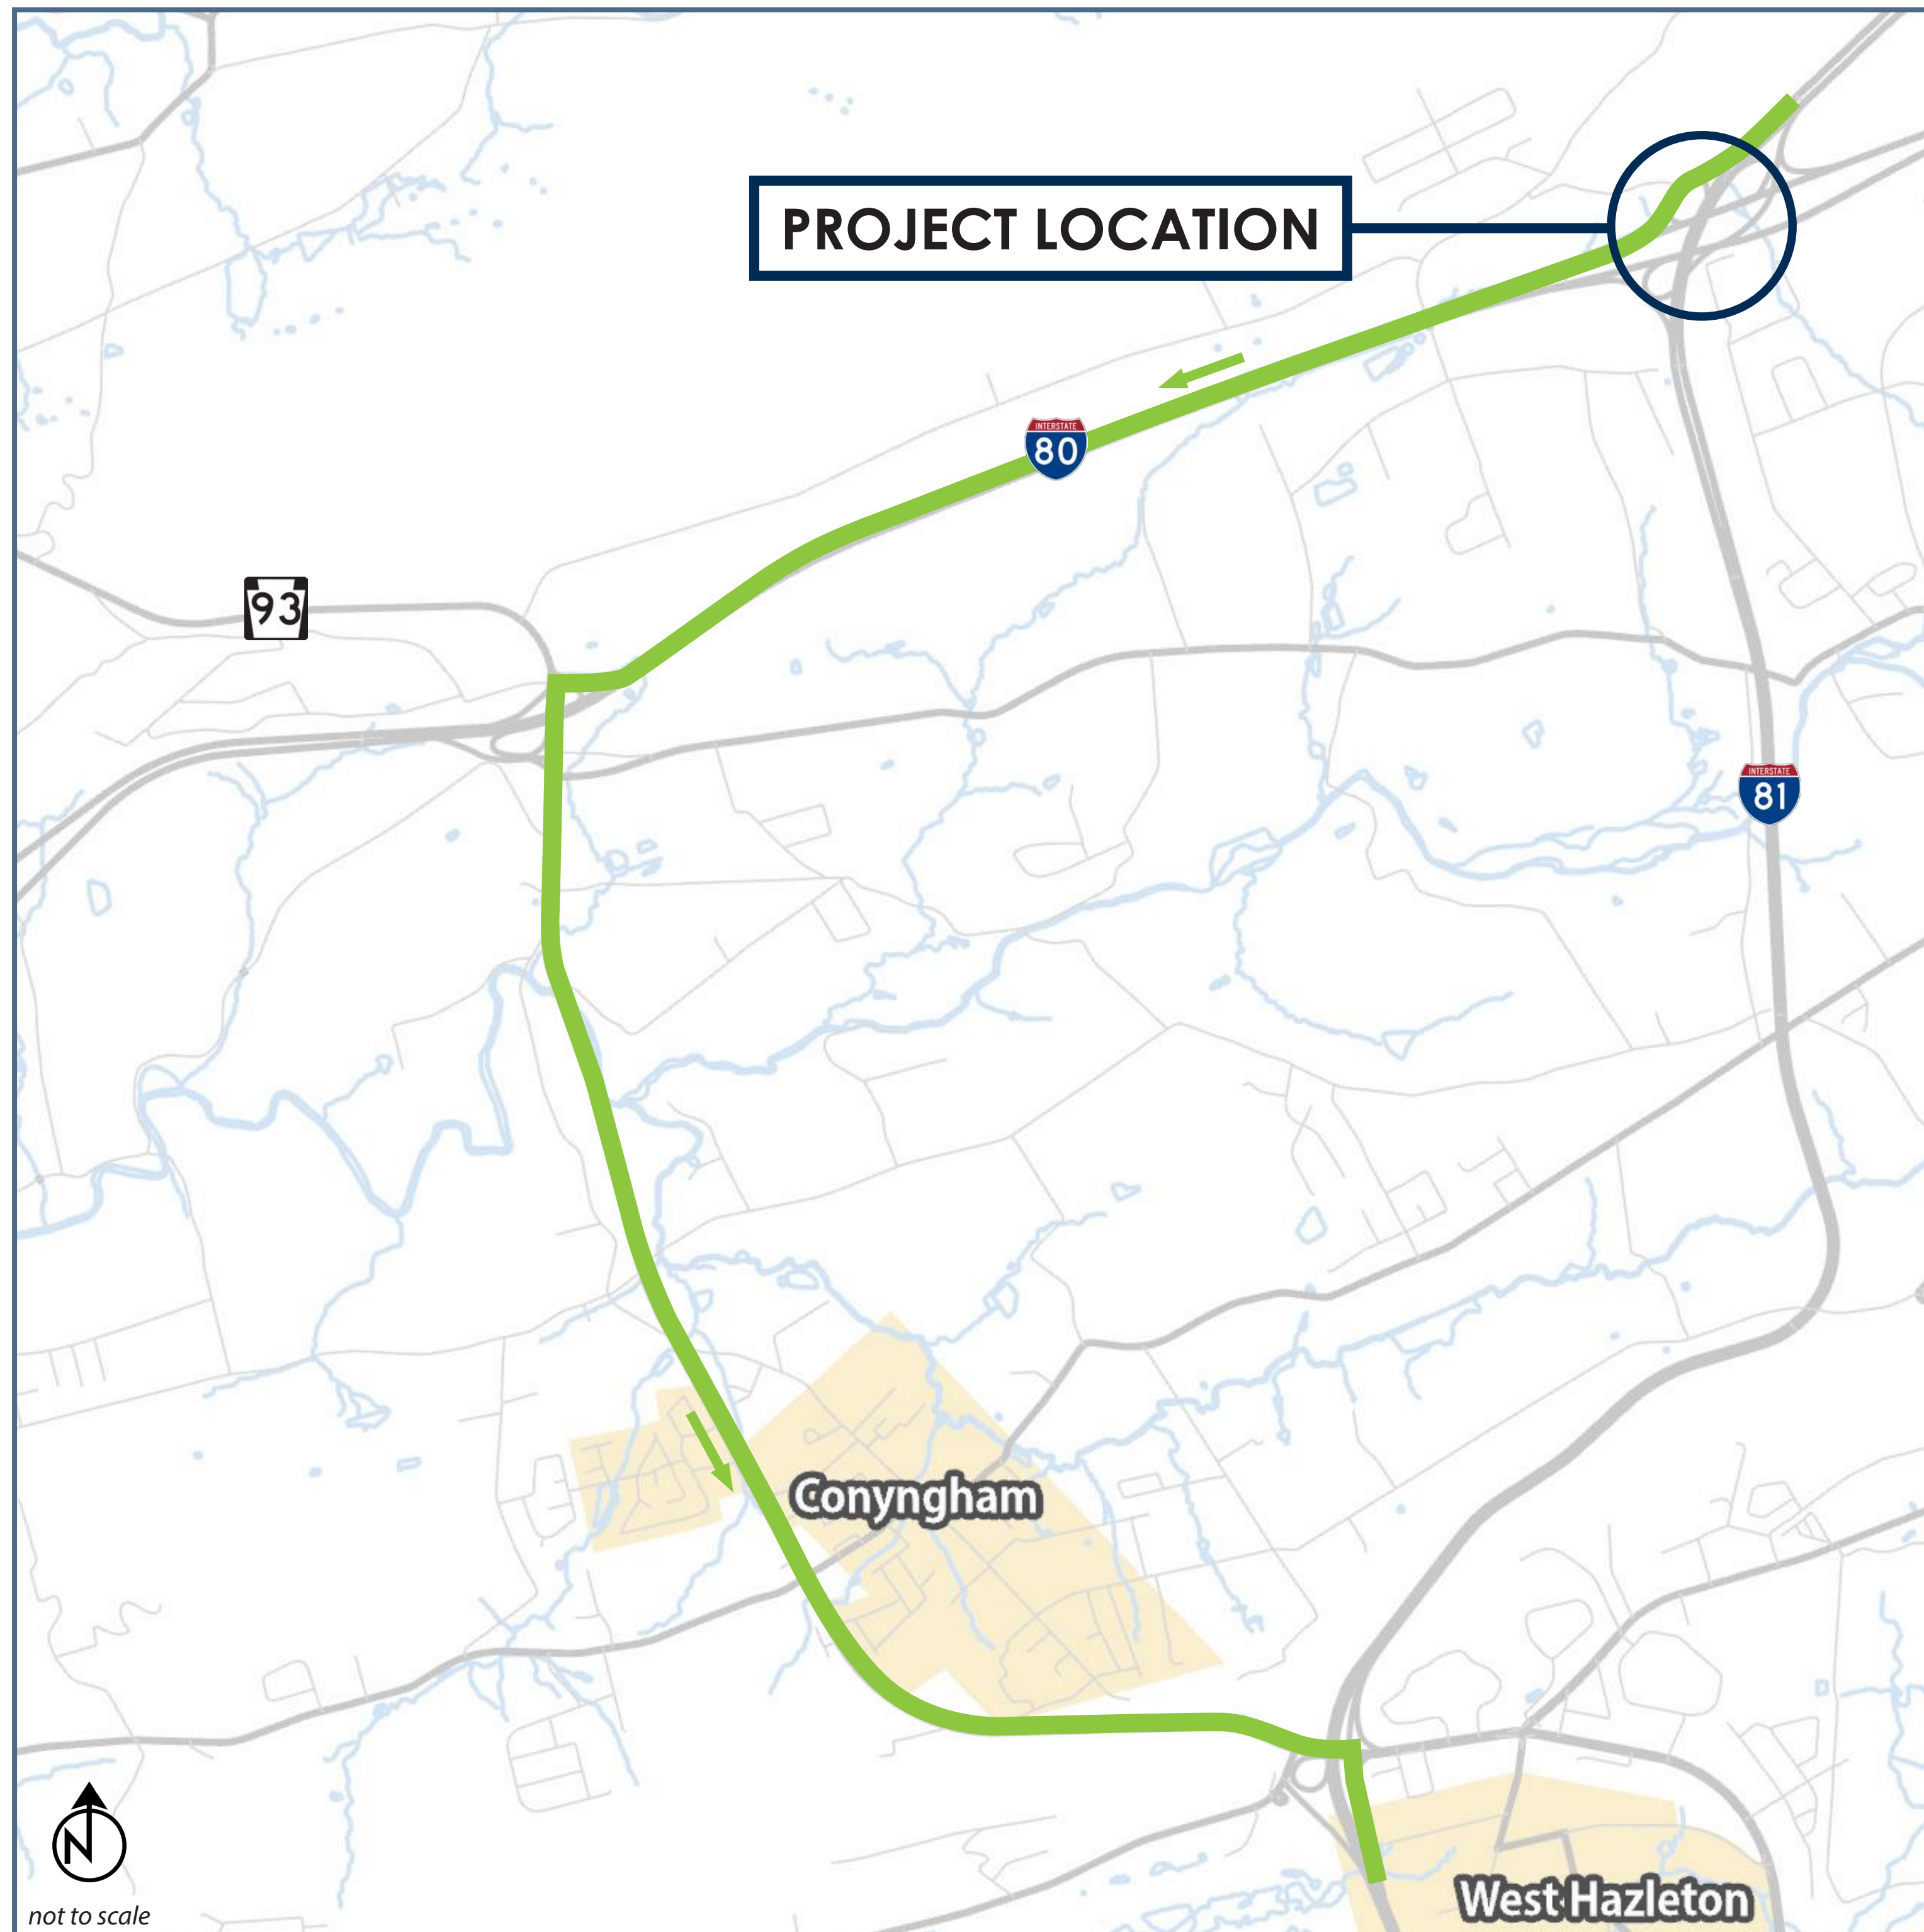


S.R. 0081 Southbound to S.R. 0080 Eastbound
Short-term Overnight Mainline Detour (Stage 1 & 2)
3.1 miles

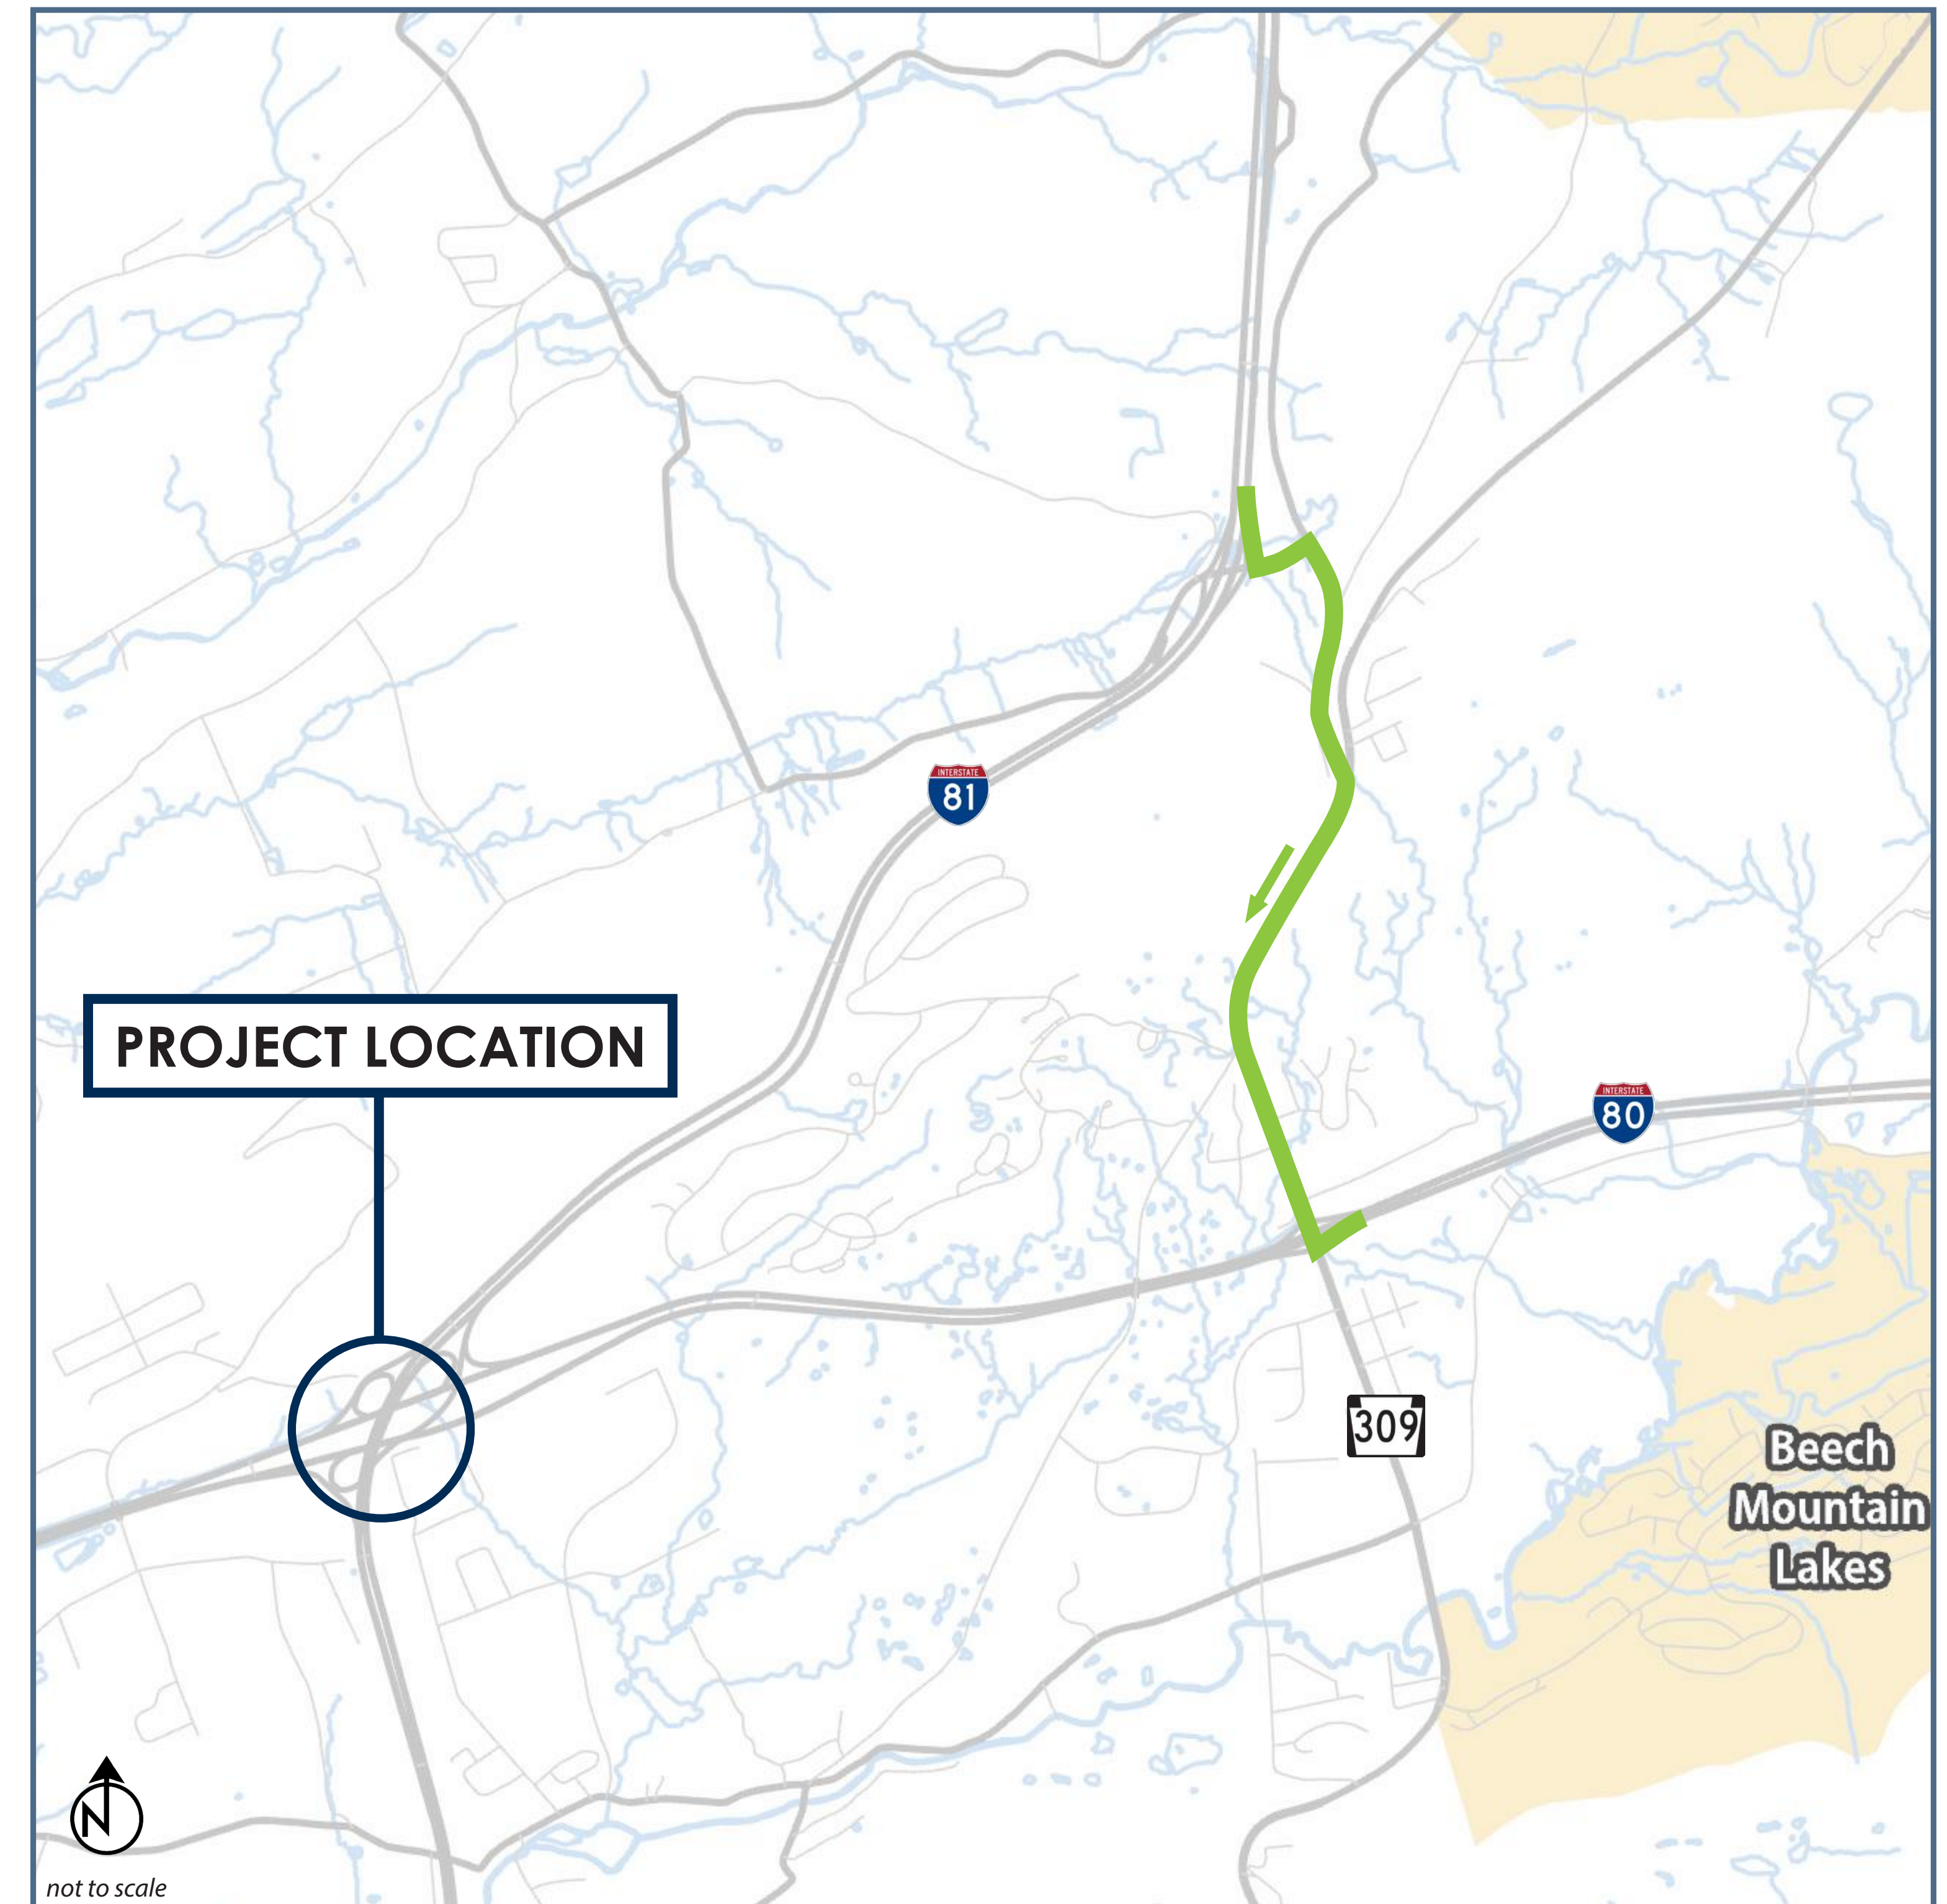

S.R. 0080 Eastbound over S.R. 0081 - CONSTRUCTION DETOURS

S.R. 0080 Eastbound
Short-term Overnight Mainline Detour (Stage 3A)
10.1 miles

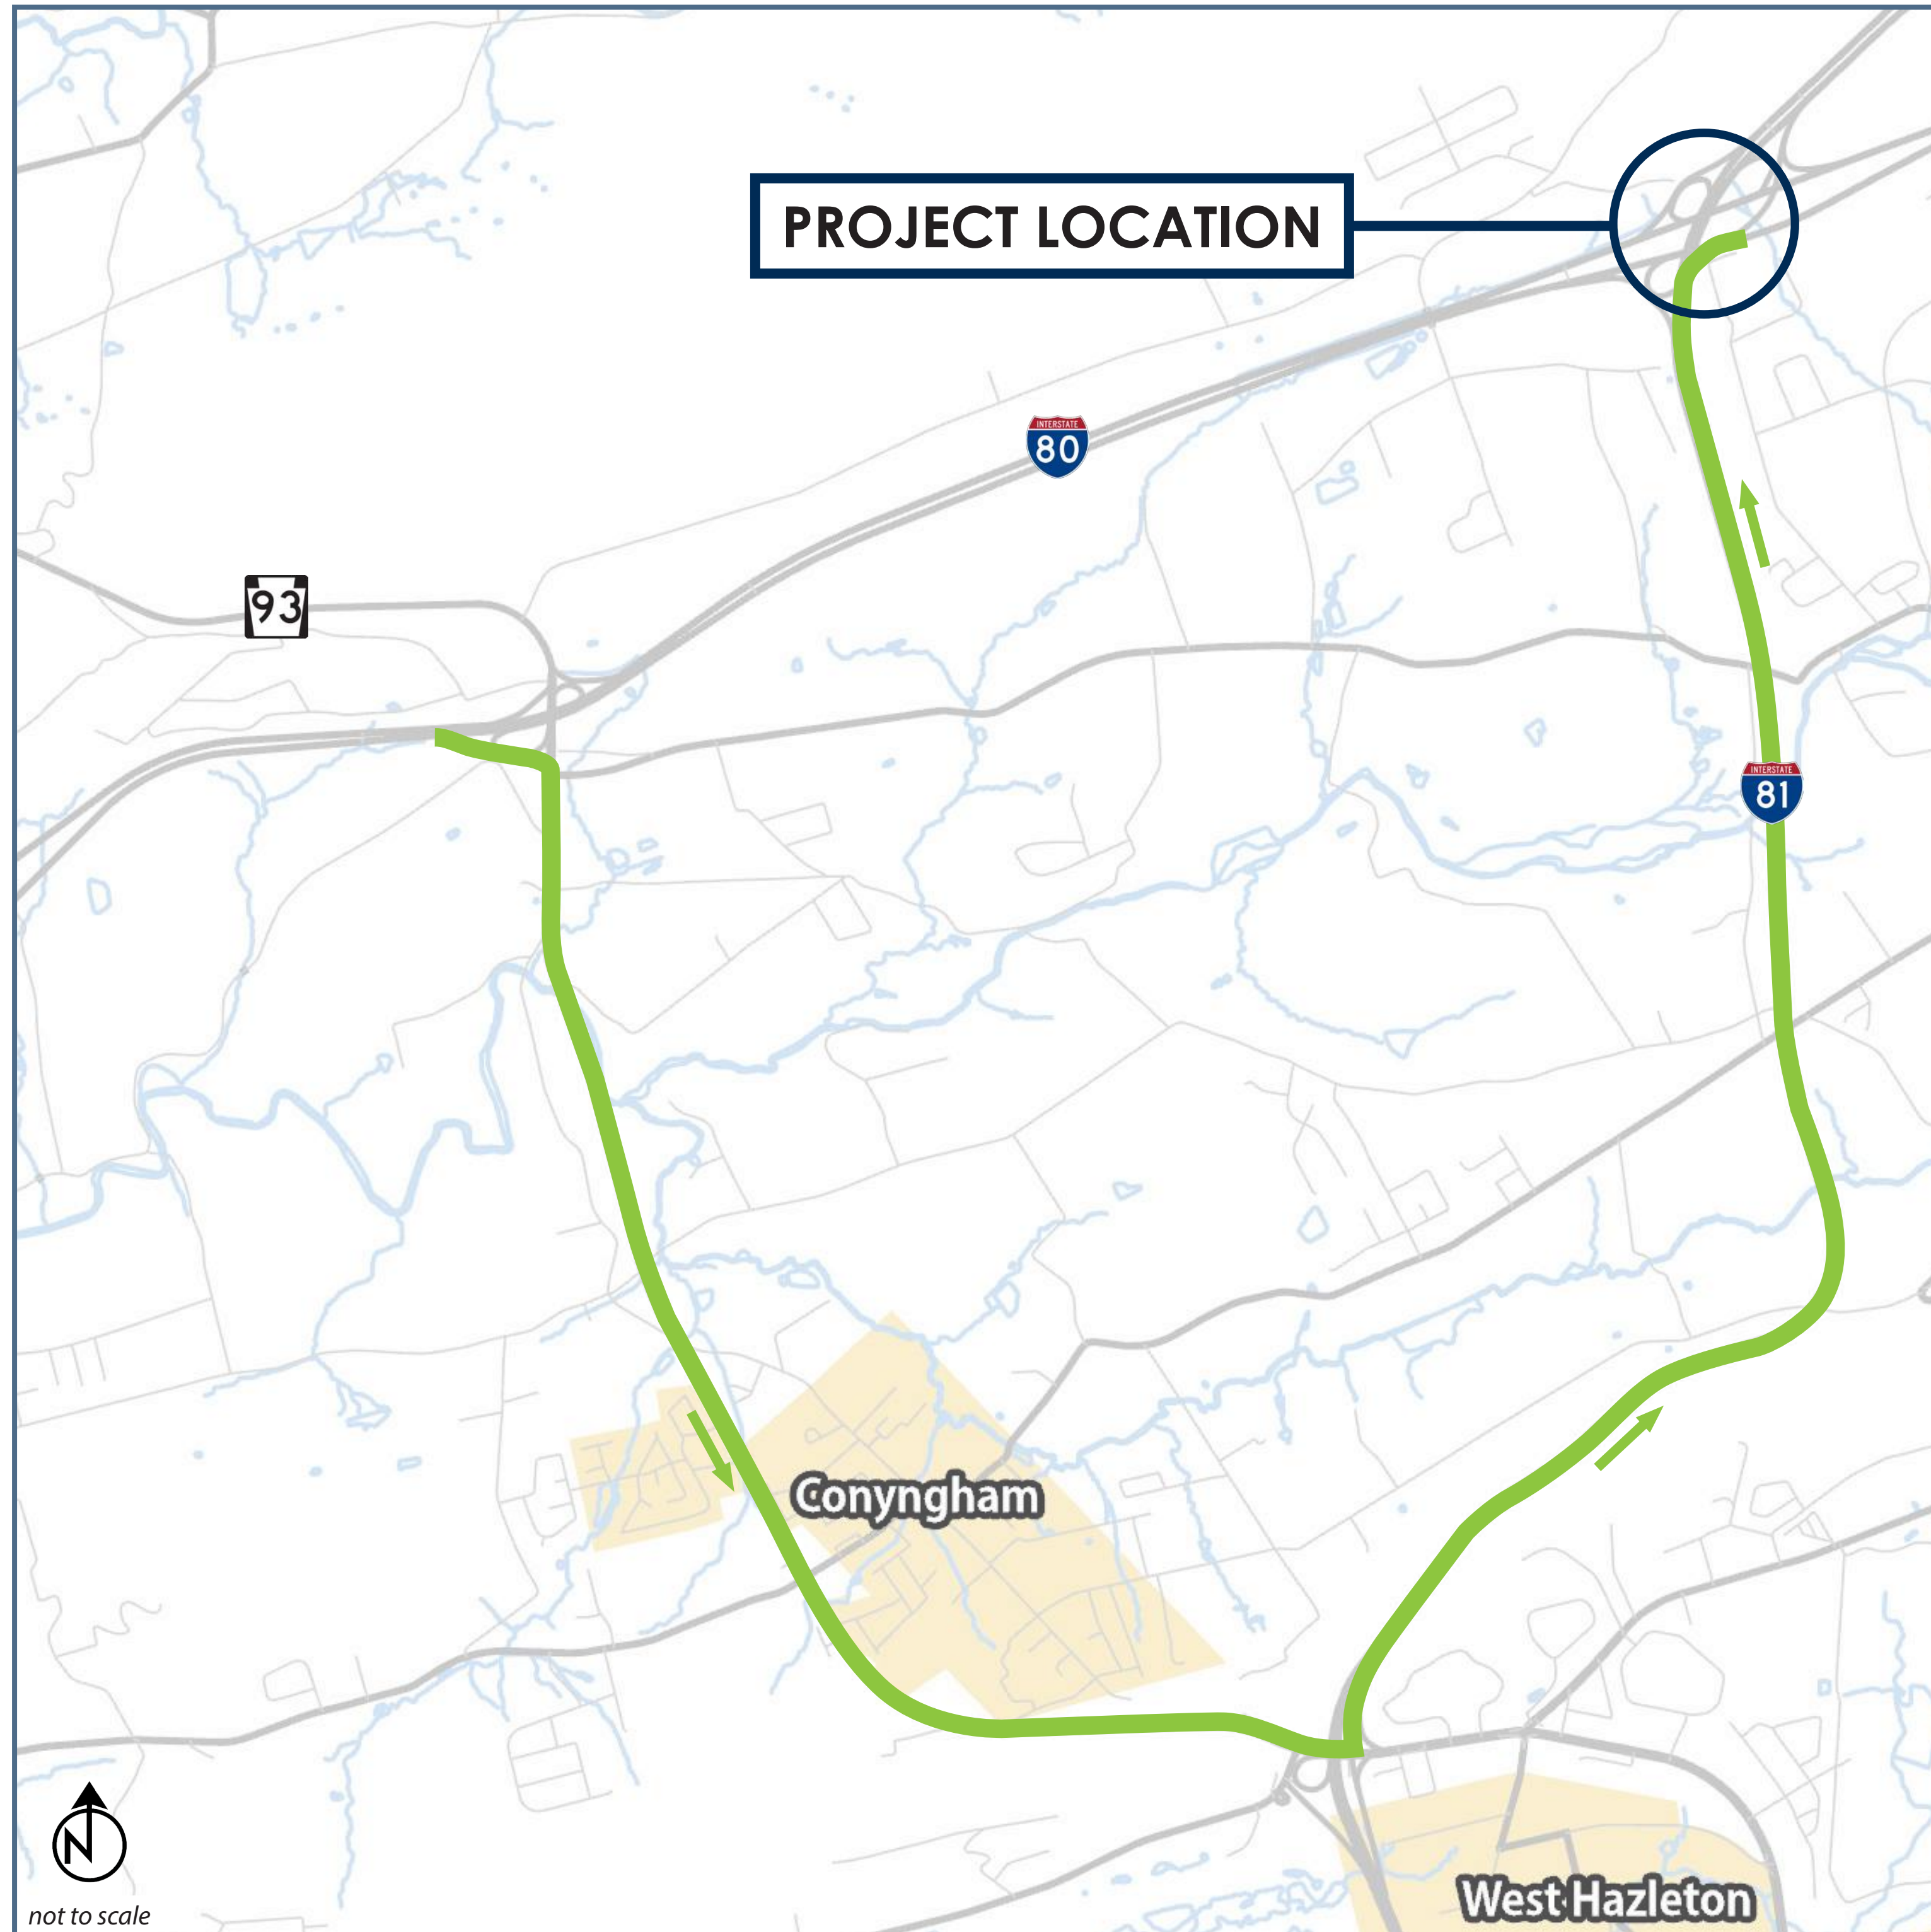

S.R. 8005 - Ramp C
(S.R. 0081 Southbound to S.R. 0080 Eastbound)
Long-term Ramp Detour (Stage 4)
3.1 miles

