

# TRAFFIC CONTROL PLAN

## TABULATION OF TRAFFIC CONTROL DEVICES (FOR INFORMATION ONLY)

STD. NO.	SIZE	DESCRIPTION	QUAN.
M4-9R	30" x 24"	DETOUR RIGHT	3
M4-9L	30" x 24"	DETOUR LEFT	4
M4-10R	48" x 18"	DETOUR RIGHT	1
M4-10L	48" x 18"	DETOUR LEFT	2
M4-9SR	30" x 24"	ADVANCE DETOUR RIGHT	3
M4-9SL	30" x 24"	ADVANCE DETOUR LEFT	3
R11-2	48" x 30"	ROAD CLOSED	4
R11-3A	60" x 30"	ROAD CLOSED AHEAD LOCAL ONLY	1
W20-2	36" x 36"	DETOUR AHEAD	5
M4-8A	24" x 18"	END DETOUR	2
D3-1	VAR X 8"	STREET NAME	19
W20-3	36" x 36"	ROAD CLOSED AHEAD	2
W23-101	96" x 48"	THIS ROAD TO BE CLOSED	2
M4-9S	30" x 24"	DETOUR STRAIGHT	4
		TYPE "B" LIGHT (AMBER)	10
		TYPE III BARRICADE	SUFF

THE SIZES SHOWN ARE MINIMUM REQUIREMENTS

DISTRICT	COUNTY	ROUTE	SECTION	SHEET
4-0	WAYNE	4043	D51	1 OF 1

SCOTT TOWNSHIP

### GENERAL NOTES

THIS WORK CONSISTS OF THE MAINTENANCE OF TRAFFIC AND THE PROTECTION OF THE TRAVELING PUBLIC APPROACHING THE CONSTRUCTION AREA AND WITHIN THE LIMITS OF CONSTRUCTION.

FURNISH, ERECT, PLACE AND MAINTAIN TRAFFIC CONTROL SIGNS AND DEVICES AND MAINTAIN TRAFFIC DURING HOURS OF CONSTRUCTION AND AT ALL OTHER TIMES IN ACCORDANCE WITH THE METHODS INDICATED ON THESE DRAWINGS, AND:

1. THE SPECIAL PROVISIONS OF THE CONTRACT.
2. FEDERAL HIGHWAY ADMINISTRATION, MANUAL ON UNIFORM TRAFFIC CONTROL DEVICES (MUTCD).
3. PUBLICATION 213, WORKZONE TRAFFIC CONTROL GUIDELINES.
4. PUBLICATION 212, OFFICIAL TRAFFIC CONTROL DEVICES.
5. PUBLICATION 35, QUALIFIED PRODUCTS LIST FOR CONSTRUCTION (BULLETIN 15).
6. PUBLICATION 408, SPECIFICATIONS.
7. PUBLICATION 236, HANDBOOK OF APPROVED SIGNS.
8. PUBLICATION 46, TRAFFIC ENGINEERING MANUAL.

THE CONTRACTOR IS TO NOTIFY LOCAL EMERGENCY UNITS, (POLICE, FIRE, MEDICAL, ETC.), LOCAL BUSINESSES, PENNDOT PERMITS UNIT, LOCAL SCHOOL DISTRICTS, LOCAL MEDIA, PENNDOT ICC AT 570-963-4058 AND PENNDOT DISTRICT 4-0 C.R.C. AT 570-963-4044 TWO (2) WEEKS AND ALSO TWENTY-FOUR (24) HOURS PRIOR TO THE START OF WORK OR AT THE START OF A NEW CONSTRUCTION PHASE AND WHEN ROAD IS OPEN TO UNRESTRICTED TRAFFIC.

THE CONTRACTOR IS TO PROVIDE NOTIFICATION TO THE INSPECTOR-IN-CHARGE FOR THE FOLLOWING:

- START OF PHYSICAL WORK - SEVEN CALENDAR DAYS
- WIDTH, HEIGHT, OR WEIGHT RESTRICTIONS TO ANY ROADWAY - TEN WORKING DAYS (EXCLUDING STATE HOLIDAYS) NOTE: RESTRICTIONS ARE FROM THE PRE-CONSTRUCTION WIDTH, HEIGHT, OR WEIGHT RESTRICTION.
- REMOVAL OF WIDTH, HEIGHT, OR WEIGHT RESTRICTIONS TO ANY ROADWAY - IMMEDIATELY UPON REMOVAL.
- START OF ANY OPERATION AFFECTING TRAFFIC (LANE CLOSURES, TOTAL CLOSURES, ETC.) - SEVEN CALENDAR DAYS WITH A CONFIRMATION THE MORNING THE OPERATION BEGINS.

ALL SIGNS TO BE MOUNTED ON TYPE III BARRICADES UNLESS OTHERWISE NOTED.

COORDINATE WORK ZONE SIGNING AND OPERATIONS WITH PROJECTS IN THE AREA.

ALL TRAFFIC CONTROL DEVICES SHALL BE NEW OR LIKE NEW CONDITION AND MAINTAINED AS SUCH.

REFER TO ITEM NO. 0901-0001-MAINTENANCE AND PROTECTION OF TRAFFIC DURING CONSTRUCTION, WITHIN THE PROJECT CONTRACT FOR ADDITIONAL INFORMATION PERTAINING TO THIS PROJECT.



REFER TO THE CONSTRUCTION REQUIREMENTS, CONSTRUCTION RESTRICTIONS, AND HOLIDAY RESTRICTIONS, WITHIN THE PROJECT CONTRACT FOR ADDITIONAL INFORMATION PERTAINING TO THIS PROJECT.

REFER TO PUBLICATION 213, WORKZONE TRAFFIC CONTROL GUIDELINES, GENERAL NOTES SECTIONS (A) THROUGH (I) FOR ADDITIONAL INFORMATION.

RECOMMENDED \_\_\_\_\_ 20 \_\_\_\_\_

DISTRICT TRAFFIC ENGINEER

## TRAFFIC CONTROL PLAN

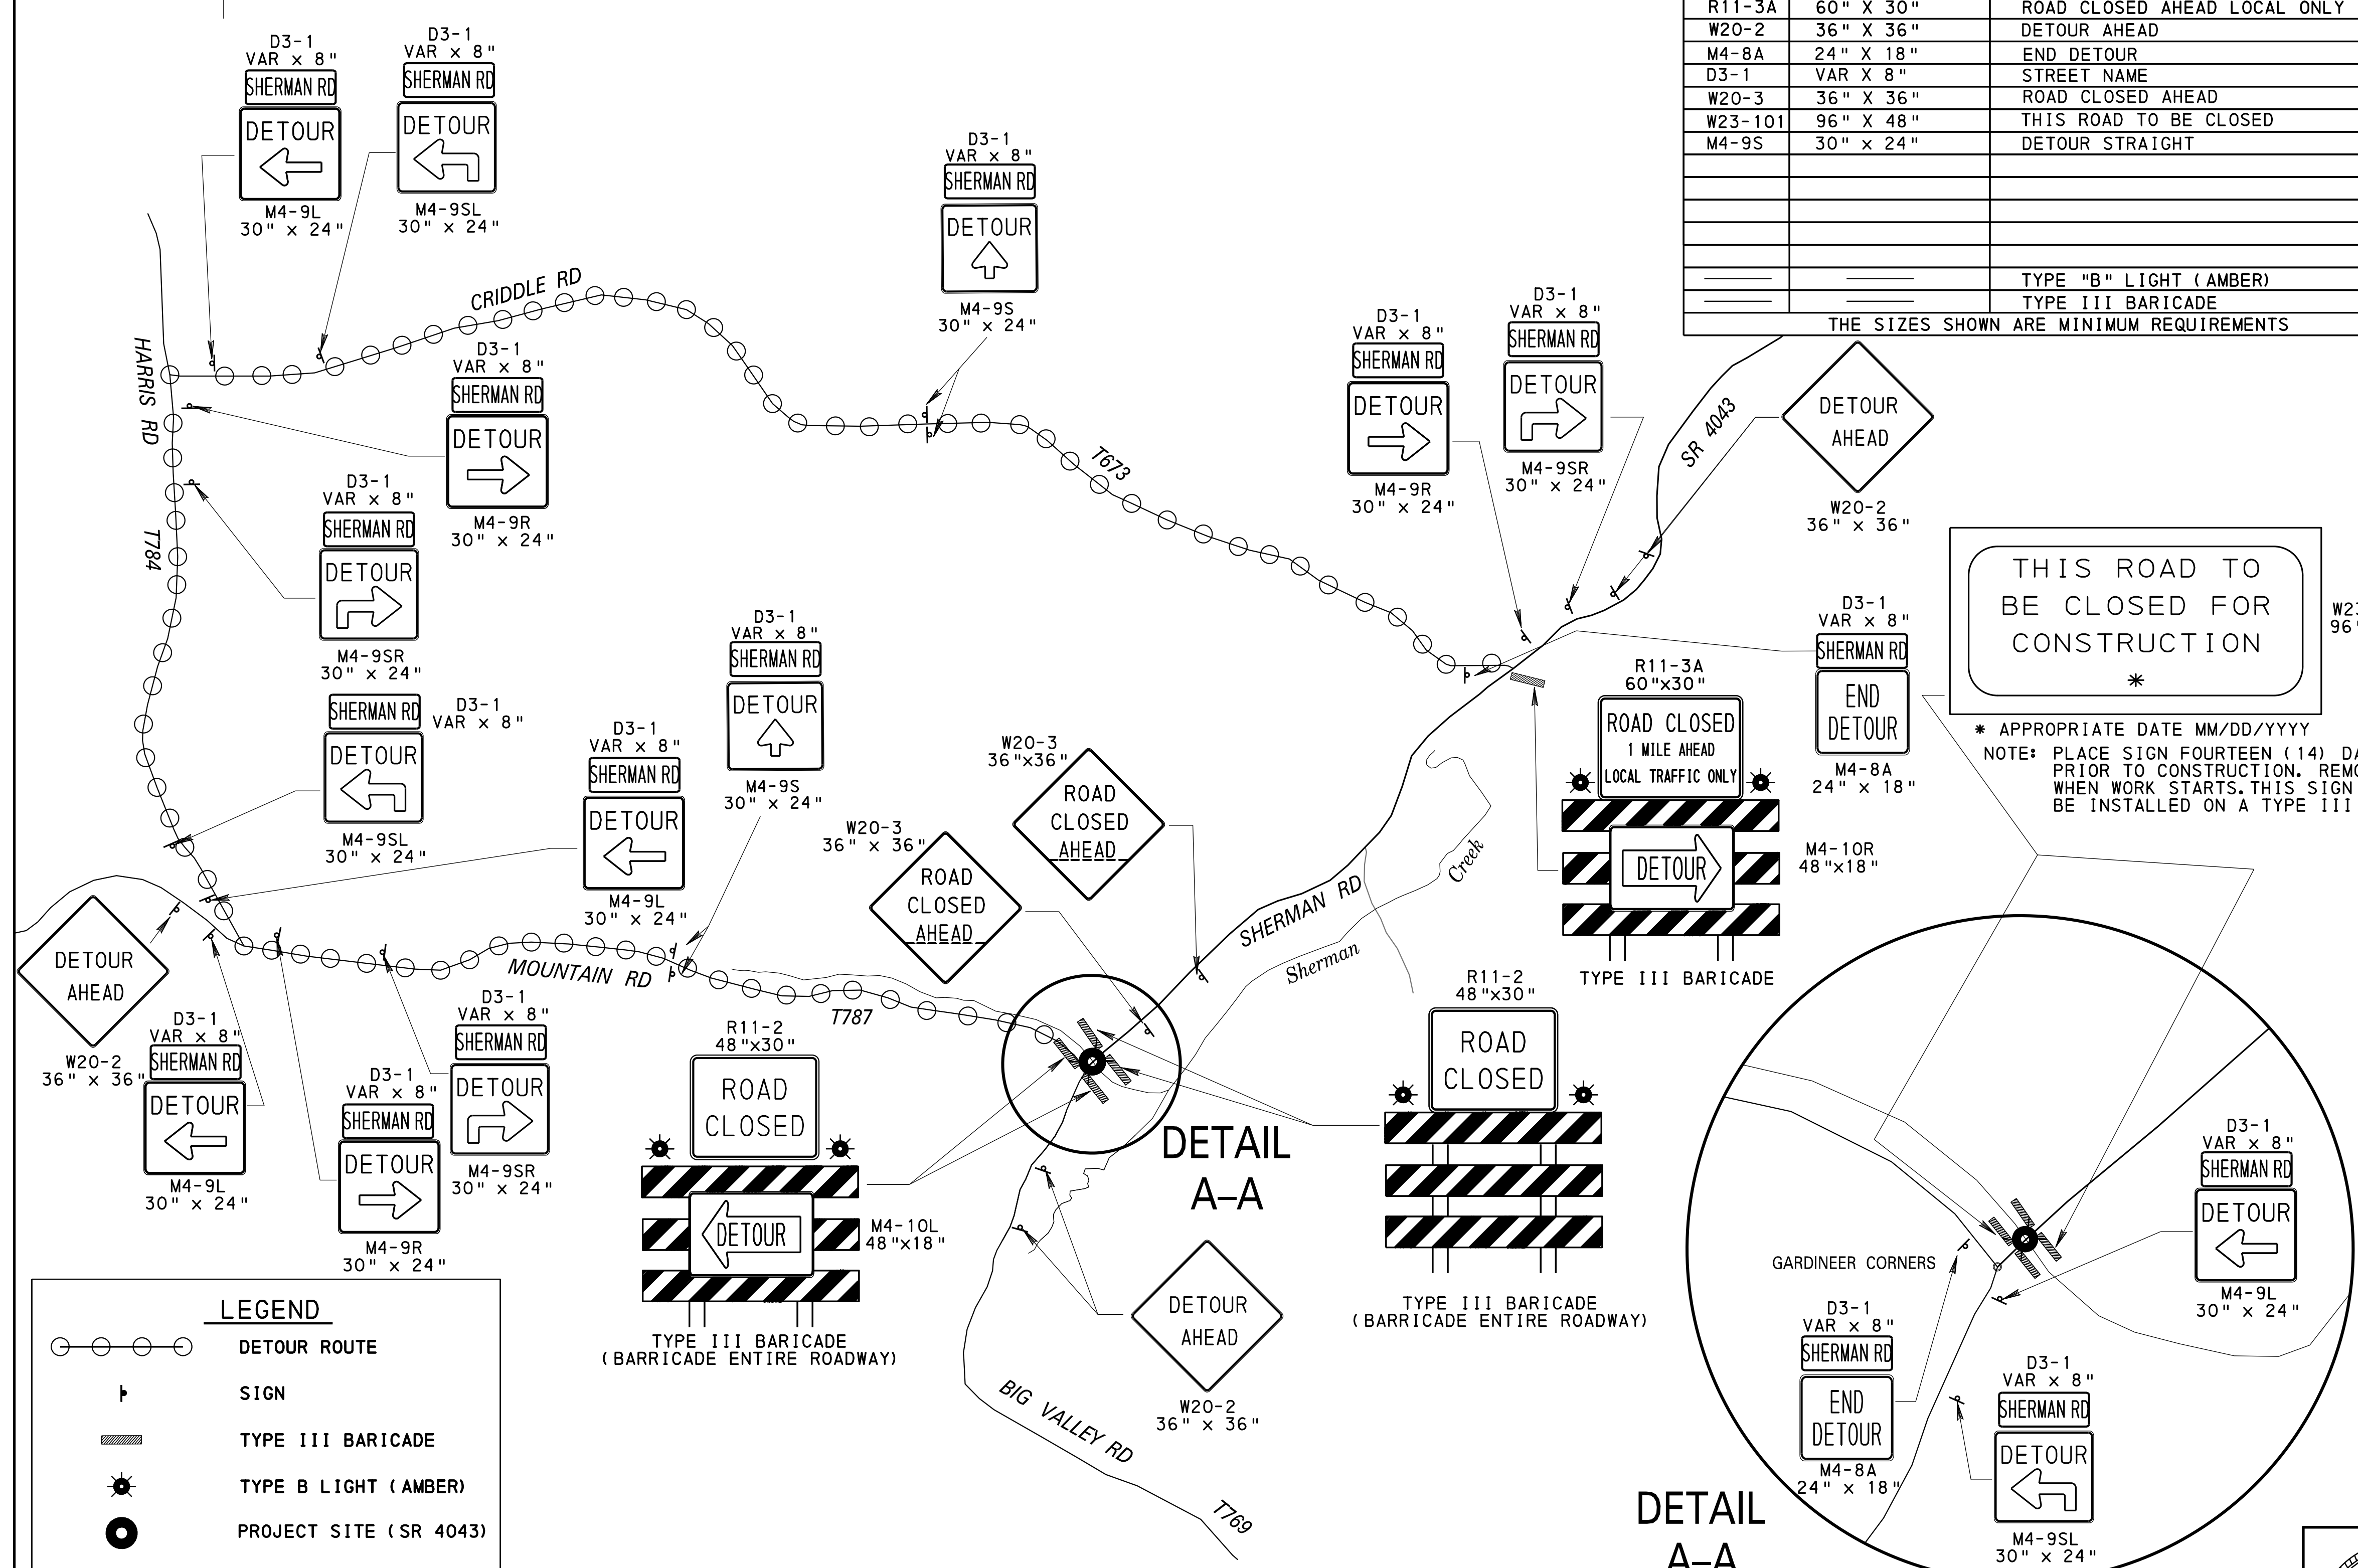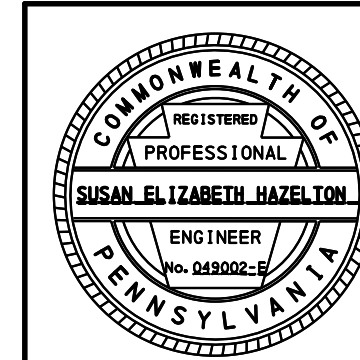

### LEGEND

	DETOUR ROUTE
	SIGN
	TYPE III BARRICADE
	TYPE B LIGHT (AMBER)
	PROJECT SITE (SR 4043)

OPERATOR: G:\ds2\63 4043 D51 Wayne Co 9979\Traffic\63 4043 D51 9979 Traffic Control - Detour.dgn  
 FILE NAME: G:\ds2\63 4043 D51 Wayne Co 9979\Traffic\63 4043 D51 9979 Traffic Control - Detour.dgn  
 PLOTTED: 13-JUN-2022 14:20  
 D-9012 CADD (02-90) REVISED (10-04)