



DISTRICT	COUNTY	ROUTE	SECTION	SHEET
5-0	MONROE	0209	17S	15 OF 17
STROUD TOWNSHIP				
REVISION NUMBER	REVISIONS	DATE	BY	APPROVED

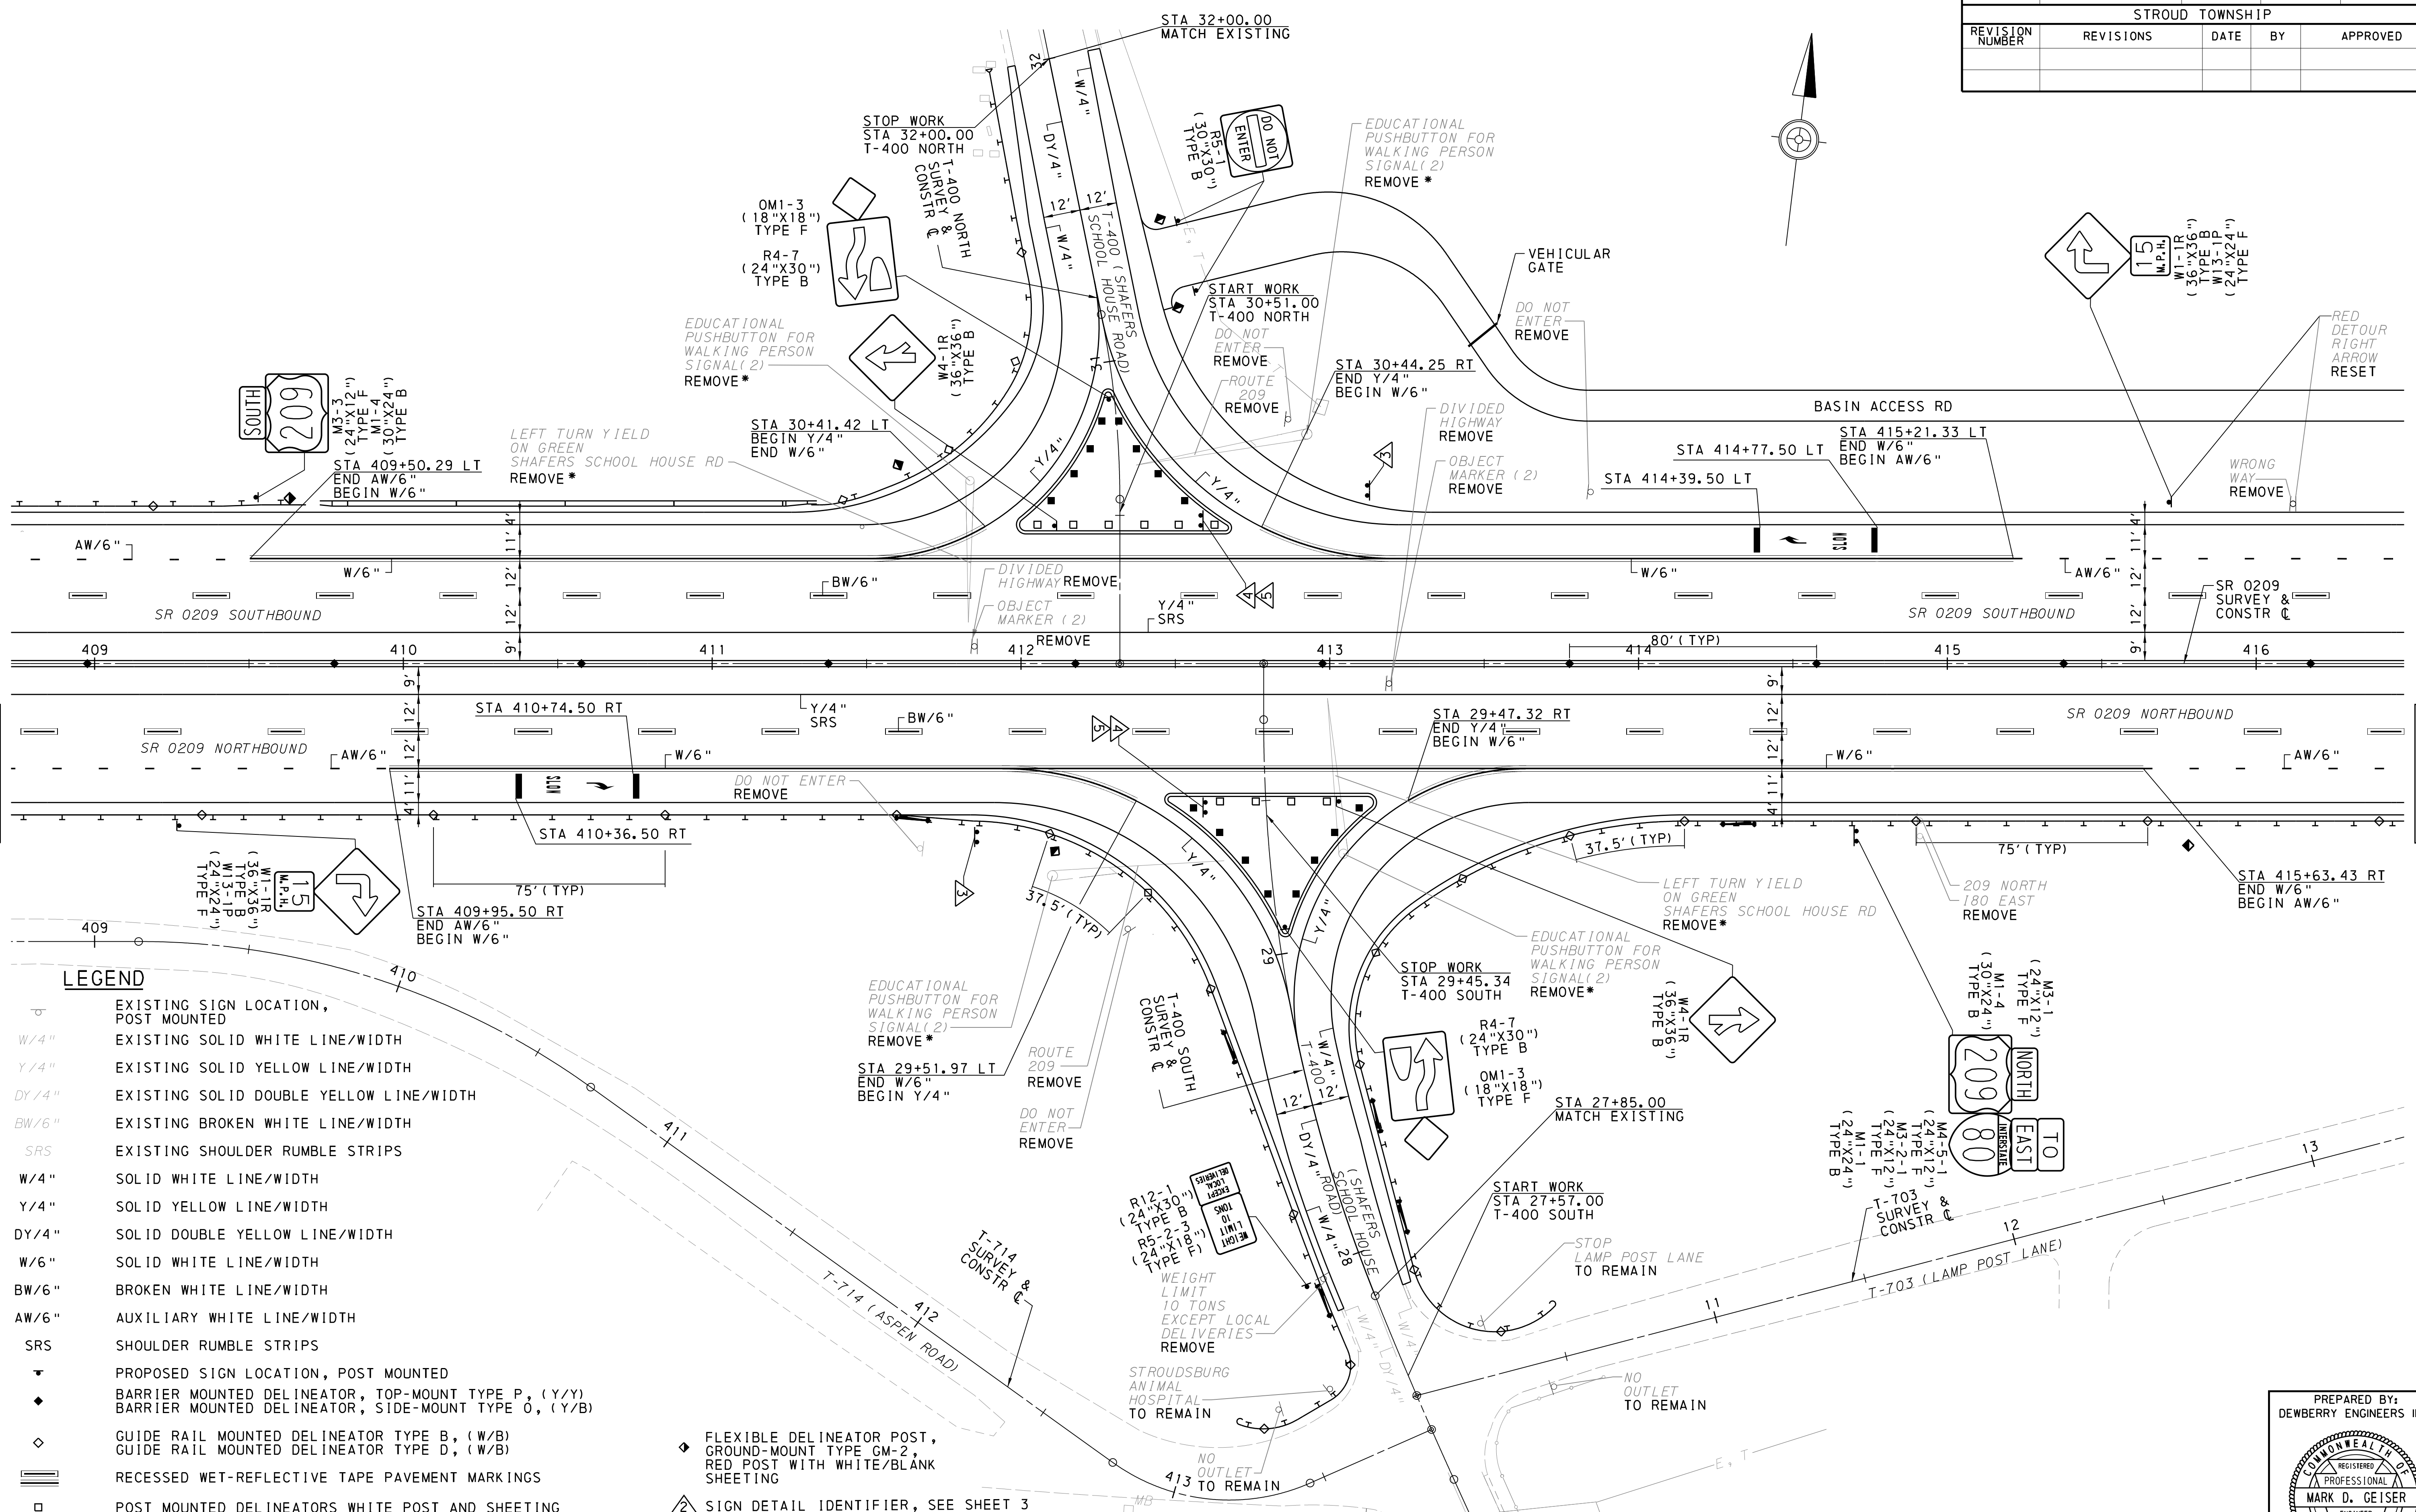

LEGEND

- EXISTING SIGN LOCATION, POST MOUNTED
- W/4" EXISTING SOLID WHITE LINE/WIDTH
- Y/4" EXISTING SOLID YELLOW LINE/WIDTH
- DY/4" EXISTING SOLID DOUBLE YELLOW LINE/WIDTH
- BW/6" EXISTING BROKEN WHITE LINE/WIDTH
- SRS EXISTING SHOULDER RUMBLE STRIPS
- W/4" SOLID WHITE LINE/WIDTH
- Y/4" SOLID YELLOW LINE/WIDTH
- DY/4" SOLID DOUBLE YELLOW LINE/WIDTH
- W/6" SOLID WHITE LINE/WIDTH
- BW/6" BROKEN WHITE LINE/WIDTH
- AW/6" AUXILIARY WHITE LINE/WIDTH
- SRS SHOULDER RUMBLE STRIPS
- ▴ PROPOSED SIGN LOCATION, POST MOUNTED
- ◆ BARRIER MOUNTED DELINEATOR, TOP-MOUNT TYPE P, (Y/Y)
- ◆ BARRIER MOUNTED DELINEATOR, SIDE-MOUNT TYPE O, (Y/B)
- ◇ GUIDE RAIL MOUNTED DELINEATOR TYPE B, (W/B)
- ◇ GUIDE RAIL MOUNTED DELINEATOR TYPE D, (W/B)
- ▬ RECESSED WET-REFLECTIVE TAPE PAVEMENT MARKINGS
- POST MOUNTED DELINEATORS WHITE POST AND SHEETING
- POST MOUNTED DELINEATORS YELLOW POST AND SHEETING

- ◆ FLEXIBLE DELINEATOR POST, GROUND-MOUNT TYPE GM-2, RED POST WITH WHITE/BLANK SHEETING
- △ SIGN DETAIL IDENTIFIER, SEE SHEET 3
- * INCIDENTAL TO MAST ARM REMOVAL

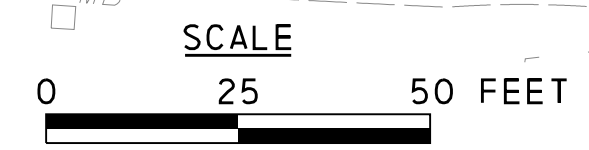

SIGNING AND PAVEMENT MARKING PLAN

PREPARED BY:
DEWBERRY ENGINEERS INC.

G:\50096826\CAD\VC1\1\PLAN\SPMP\shspmpn03.dgn
 7/6/2023
 3:53:24 PM
 SDJ/LD

SEE SHEET 14

SEE SHEET 16