


MATCHLINE (SEE PLAN 1 OF 4)

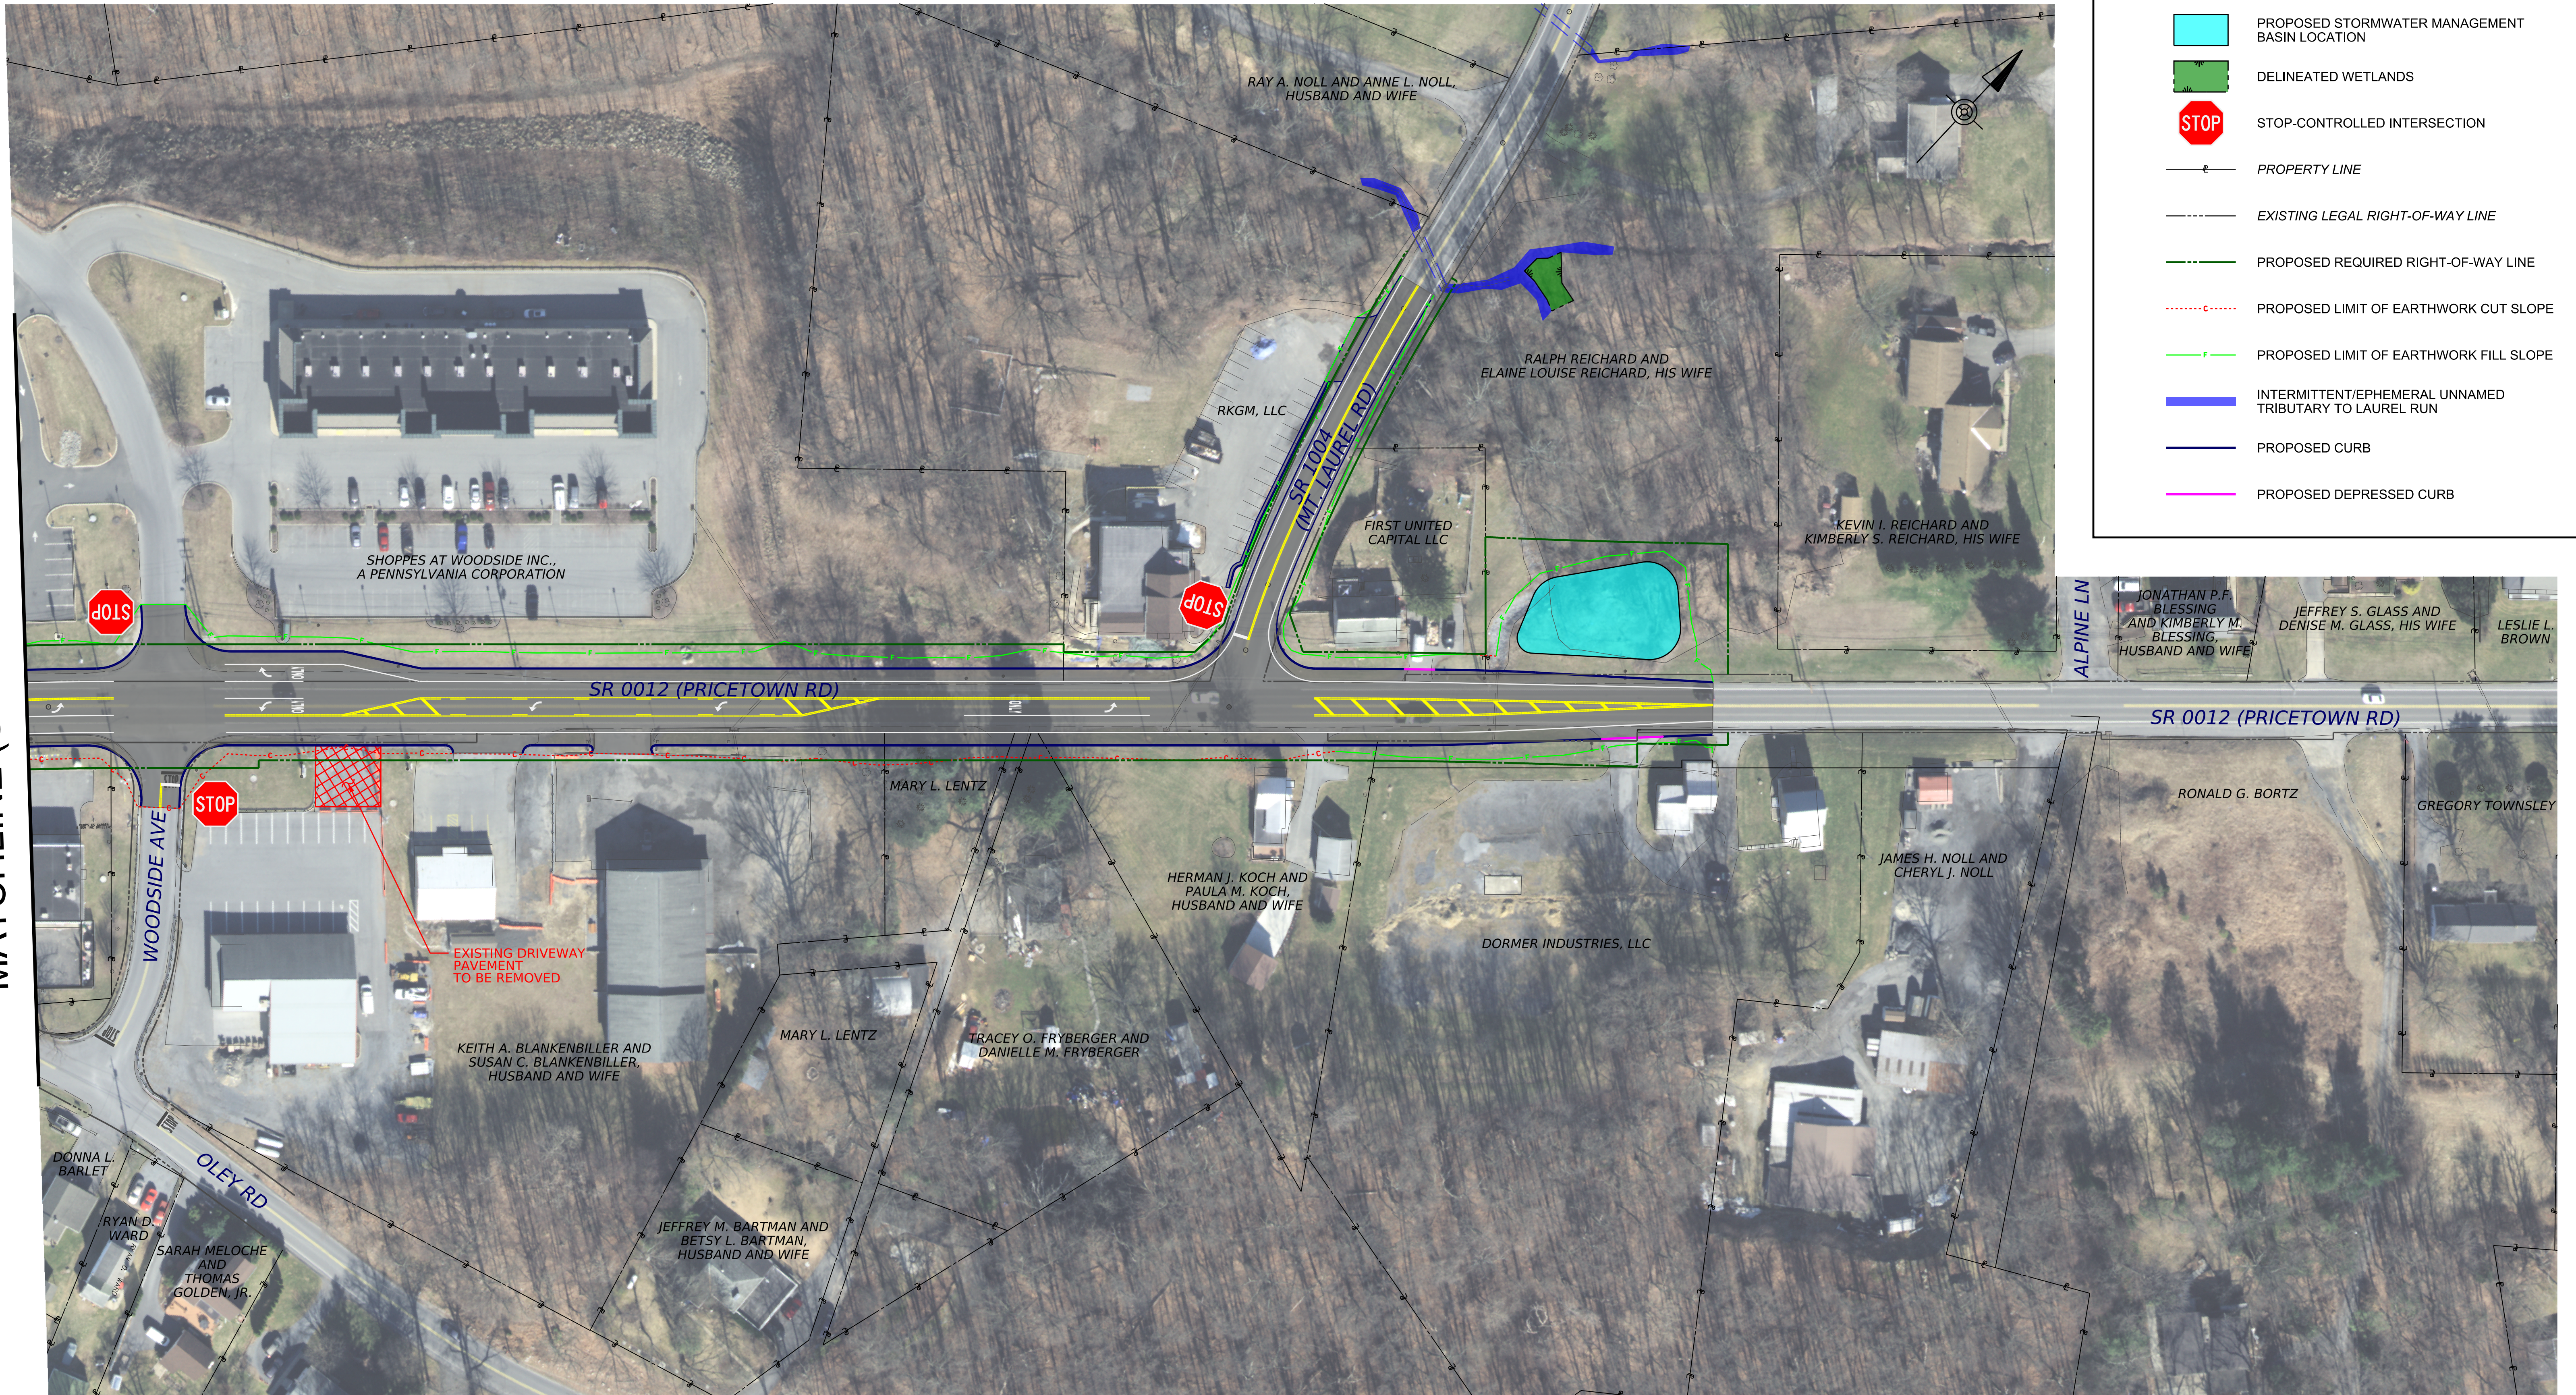

LEGEND	
	PROPOSED PAVEMENT
	PROPOSED STORMWATER MANAGEMENT BASIN LOCATION
	DELINEATED WETLANDS
	STOP-CONTROLLED INTERSECTION
	PROPERTY LINE
	EXISTING LEGAL RIGHT-OF-WAY LINE
	PROPOSED REQUIRED RIGHT-OF-WAY LINE
	PROPOSED LIMIT OF EARTHWORK CUT SLOPE
	PROPOSED LIMIT OF EARTHWORK FILL SLOPE
	INTERMITTENT/EPHEMERAL UNNAMED TRIBUTARY TO LAUREL RUN
	PROPOSED CURB
	PROPOSED DEPRESSED CURB



PREPARED BY:

2001 MARKET STREET  
SUITE 900  
PHILADELPHIA, PA 19103

PREPARED FOR:

DISTRICT 5-0  
1002 HAMILTON STREET  
ALLENTOWN, PA 18101

**SR 0012 SECTION 04S**  
SR 12 (PRICETOWN ROAD) SAFETY IMPROVEMENTS  
FROM ANTIETAM ROAD TO MT. LAUREL ROAD

**PUBLIC PLAN PRESENTATION**

**PLAN 2 OF 4**