
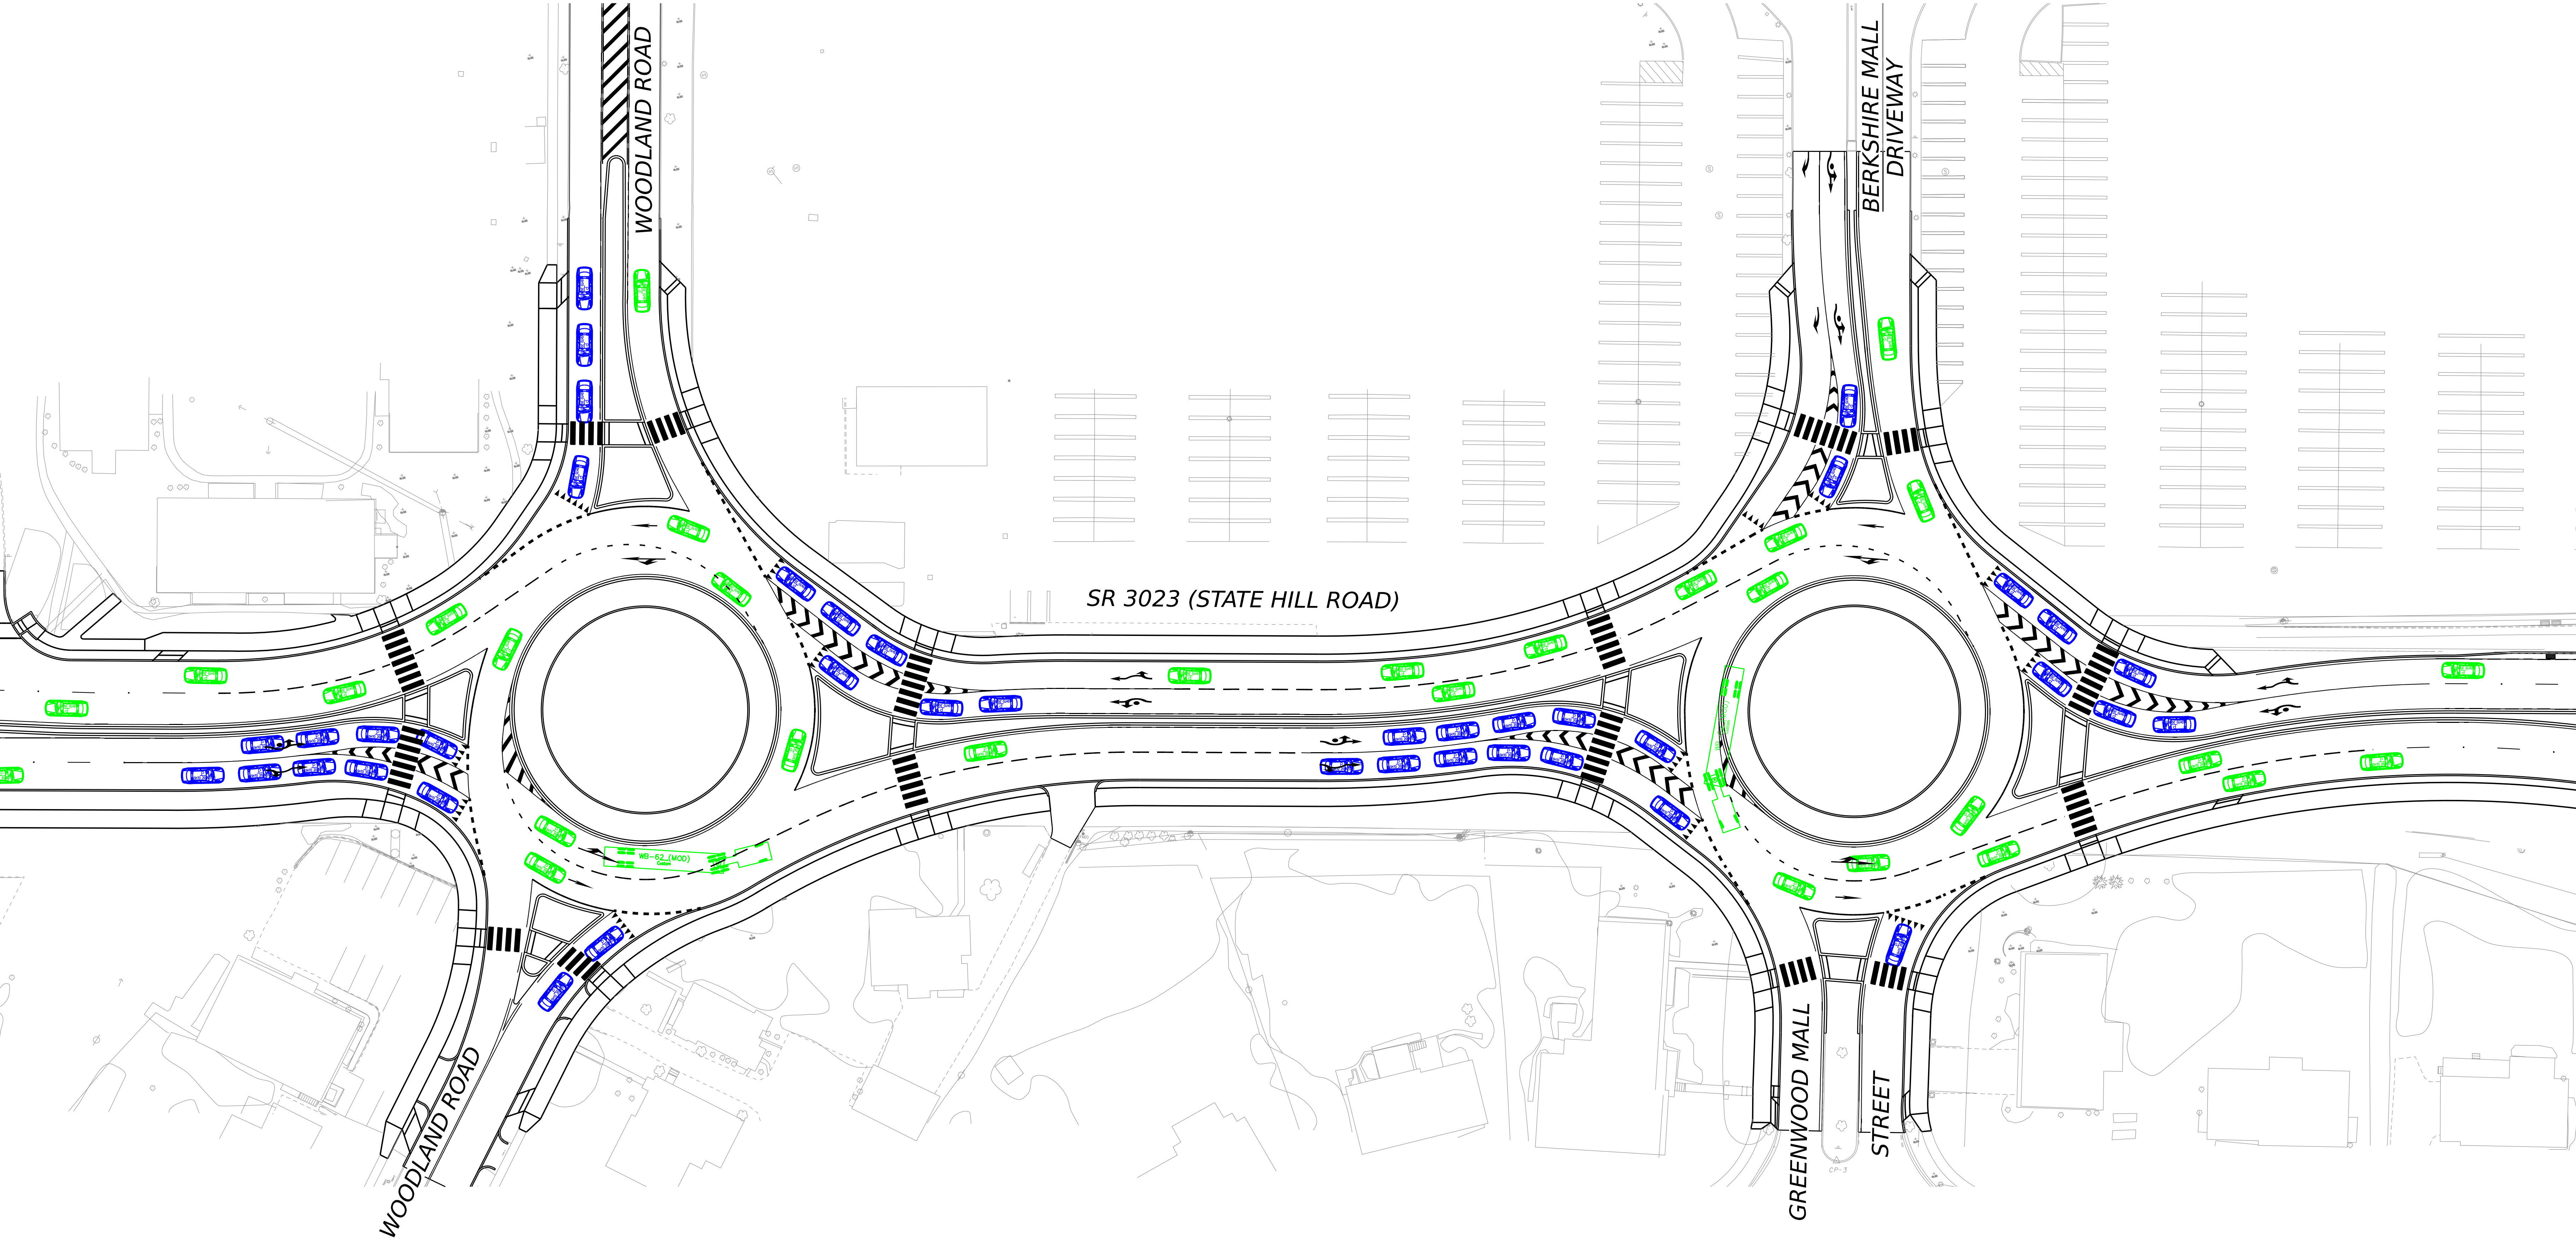



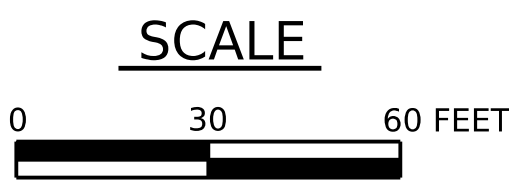


STATE ROUTE 3023 (STATE HILL ROAD) SPRING TOWNSHIP AND WYOMISSING BOROUGH, BERKS COUNTY, PA

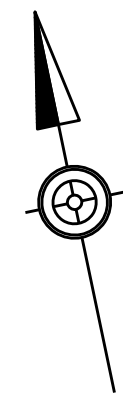

LEGEND

-  95TH PERCENTILE QUEUE LENGTH (NUMBER OF VEHICLES)
2047 DESIGN YEAR PM PEAK HOUR, WORST CASE SCENARIO
-  VEHICLE IN MOTION
-  TRUCK IN MOTION



PRELIMINARY

