


SR 2036-01B BRIDGE REPLACEMENT PROJECT

HAMILTON TOWNSHIP, MONROE COUNTY




PLOTTED: 20-DEC-2023 13:21

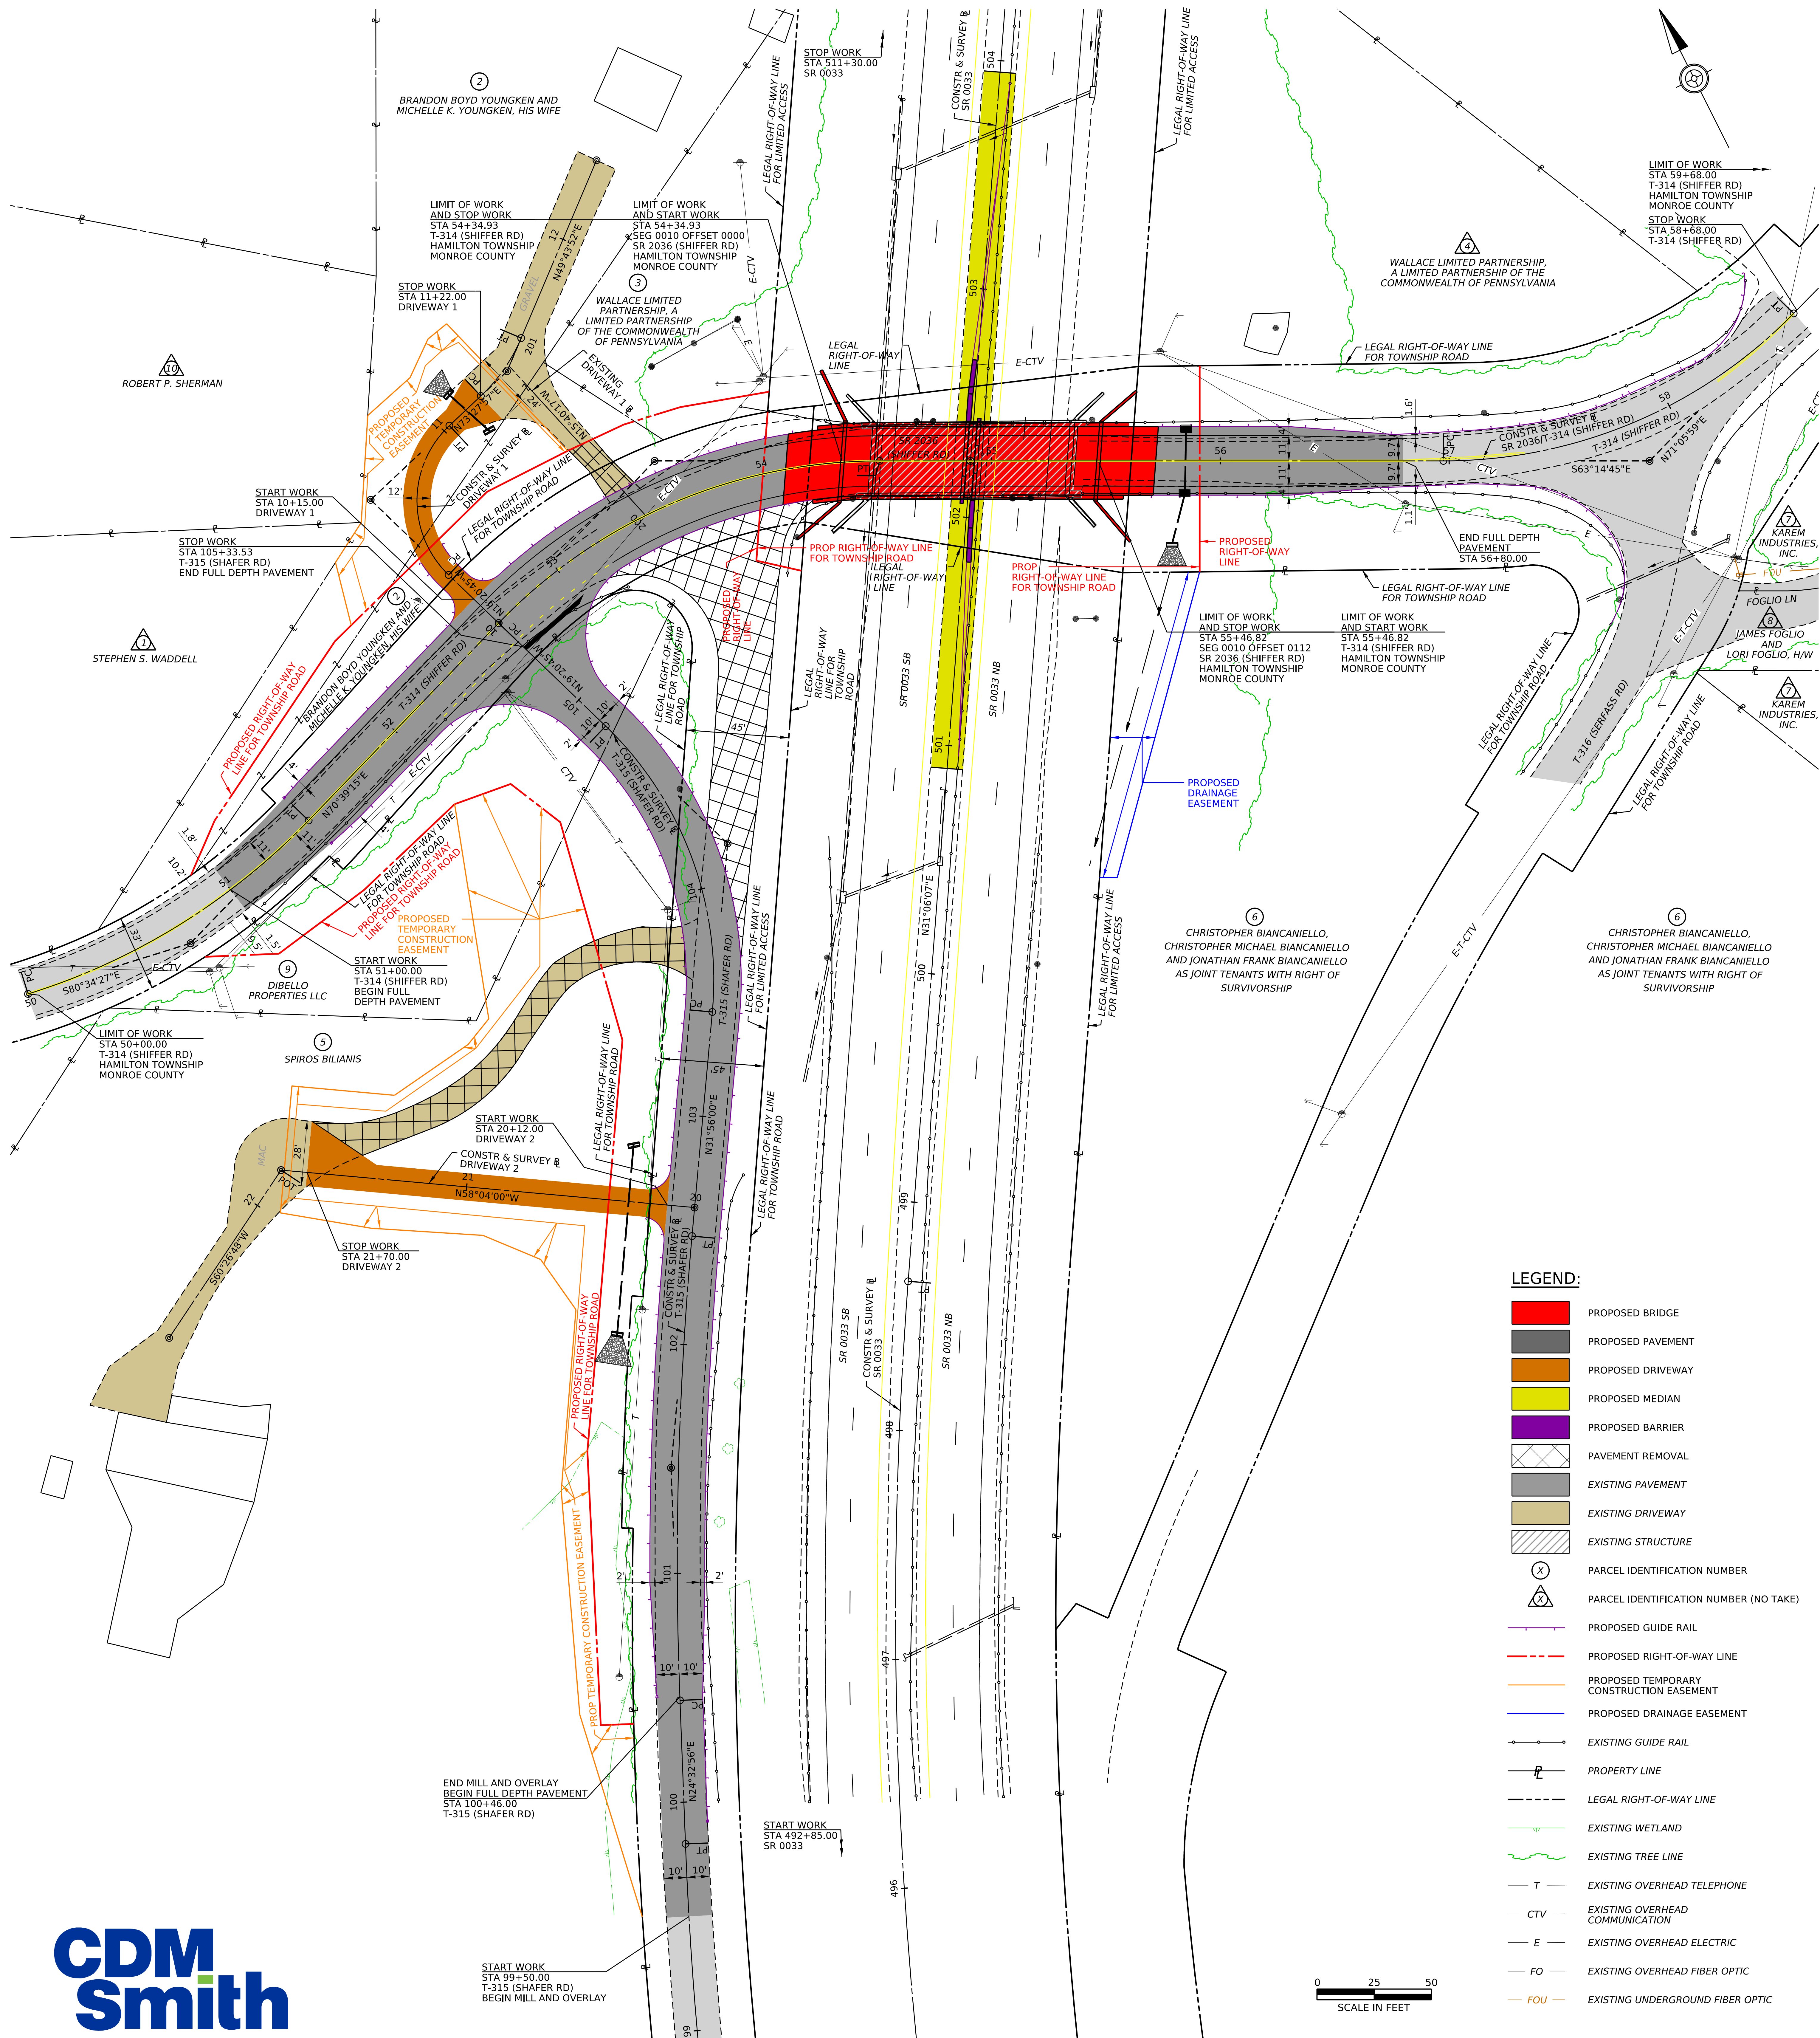

LEGEND:

	PROPOSED BRIDGE
	PROPOSED PAVEMENT
	PROPOSED DRIVEWAY
	PROPOSED MEDIAN
	PROPOSED BARRIER
	PAVEMENT REMOVAL
	EXISTING PAVEMENT
	EXISTING DRIVEWAY
	EXISTING STRUCTURE
	PARCEL IDENTIFICATION NUMBER
	PARCEL IDENTIFICATION NUMBER (NO TAKE)
	PROPOSED GUIDE RAIL
	PROPOSED RIGHT-OF-WAY LINE
	PROPOSED TEMPORARY CONSTRUCTION EASEMENT
	PROPOSED DRAINAGE EASEMENT
	EXISTING GUIDE RAIL
	PROPERTY LINE
	LEGAL RIGHT-OF-WAY LINE
	EXISTING WETLAND
	EXISTING TREE LINE
	EXISTING OVERHEAD TELEPHONE
	EXISTING OVERHEAD COMMUNICATION
	EXISTING OVERHEAD ELECTRIC
	EXISTING OVERHEAD FIBER OPTIC
	EXISTING UNDERGROUND FIBER OPTIC

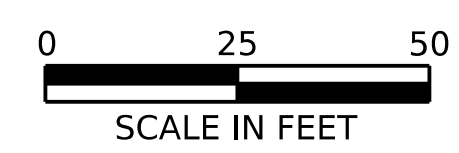

OPERATOR: PERONIAM
 FILE NAME: p:\cdmsmith-a202-pw.bentley.com\pw_01\Documents\118912\276933\10 Transportation\02 Engineering Services\01 Roadway\10 BIM_CADD\01 Working\14 Presentations\01 Public Involvement\SR2036_Plan_CDMs.dgn