
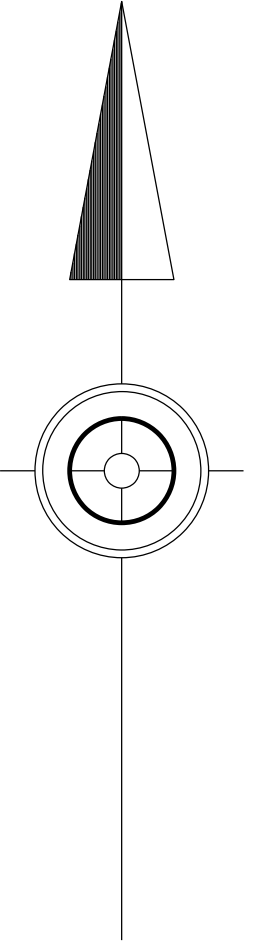


DISTRICT	COUNTY	ROUTE	SECTION	SHEET
6-0	BUCKS	4059	BB1	1 OF 3
MILFORD TOWNSHIP				
REV NO	REVISIONS	DATE	BY	APPD

LIMIT OF WORK
 STATION 110+00.00
 SEGMENT 0060 OFFSET 1490
 SR 4059 SECTION BB1
 MILFORD TOWNSHIP
 BUCKS COUNTY

DETOUR PLAN

LIMIT OF WORK
 STATION 100+50.00
 SEGMENT 0060 OFFSET 0550
 SR 4059 SECTION BB1
 MILFORD TOWNSHIP
 BUCKS COUNTY

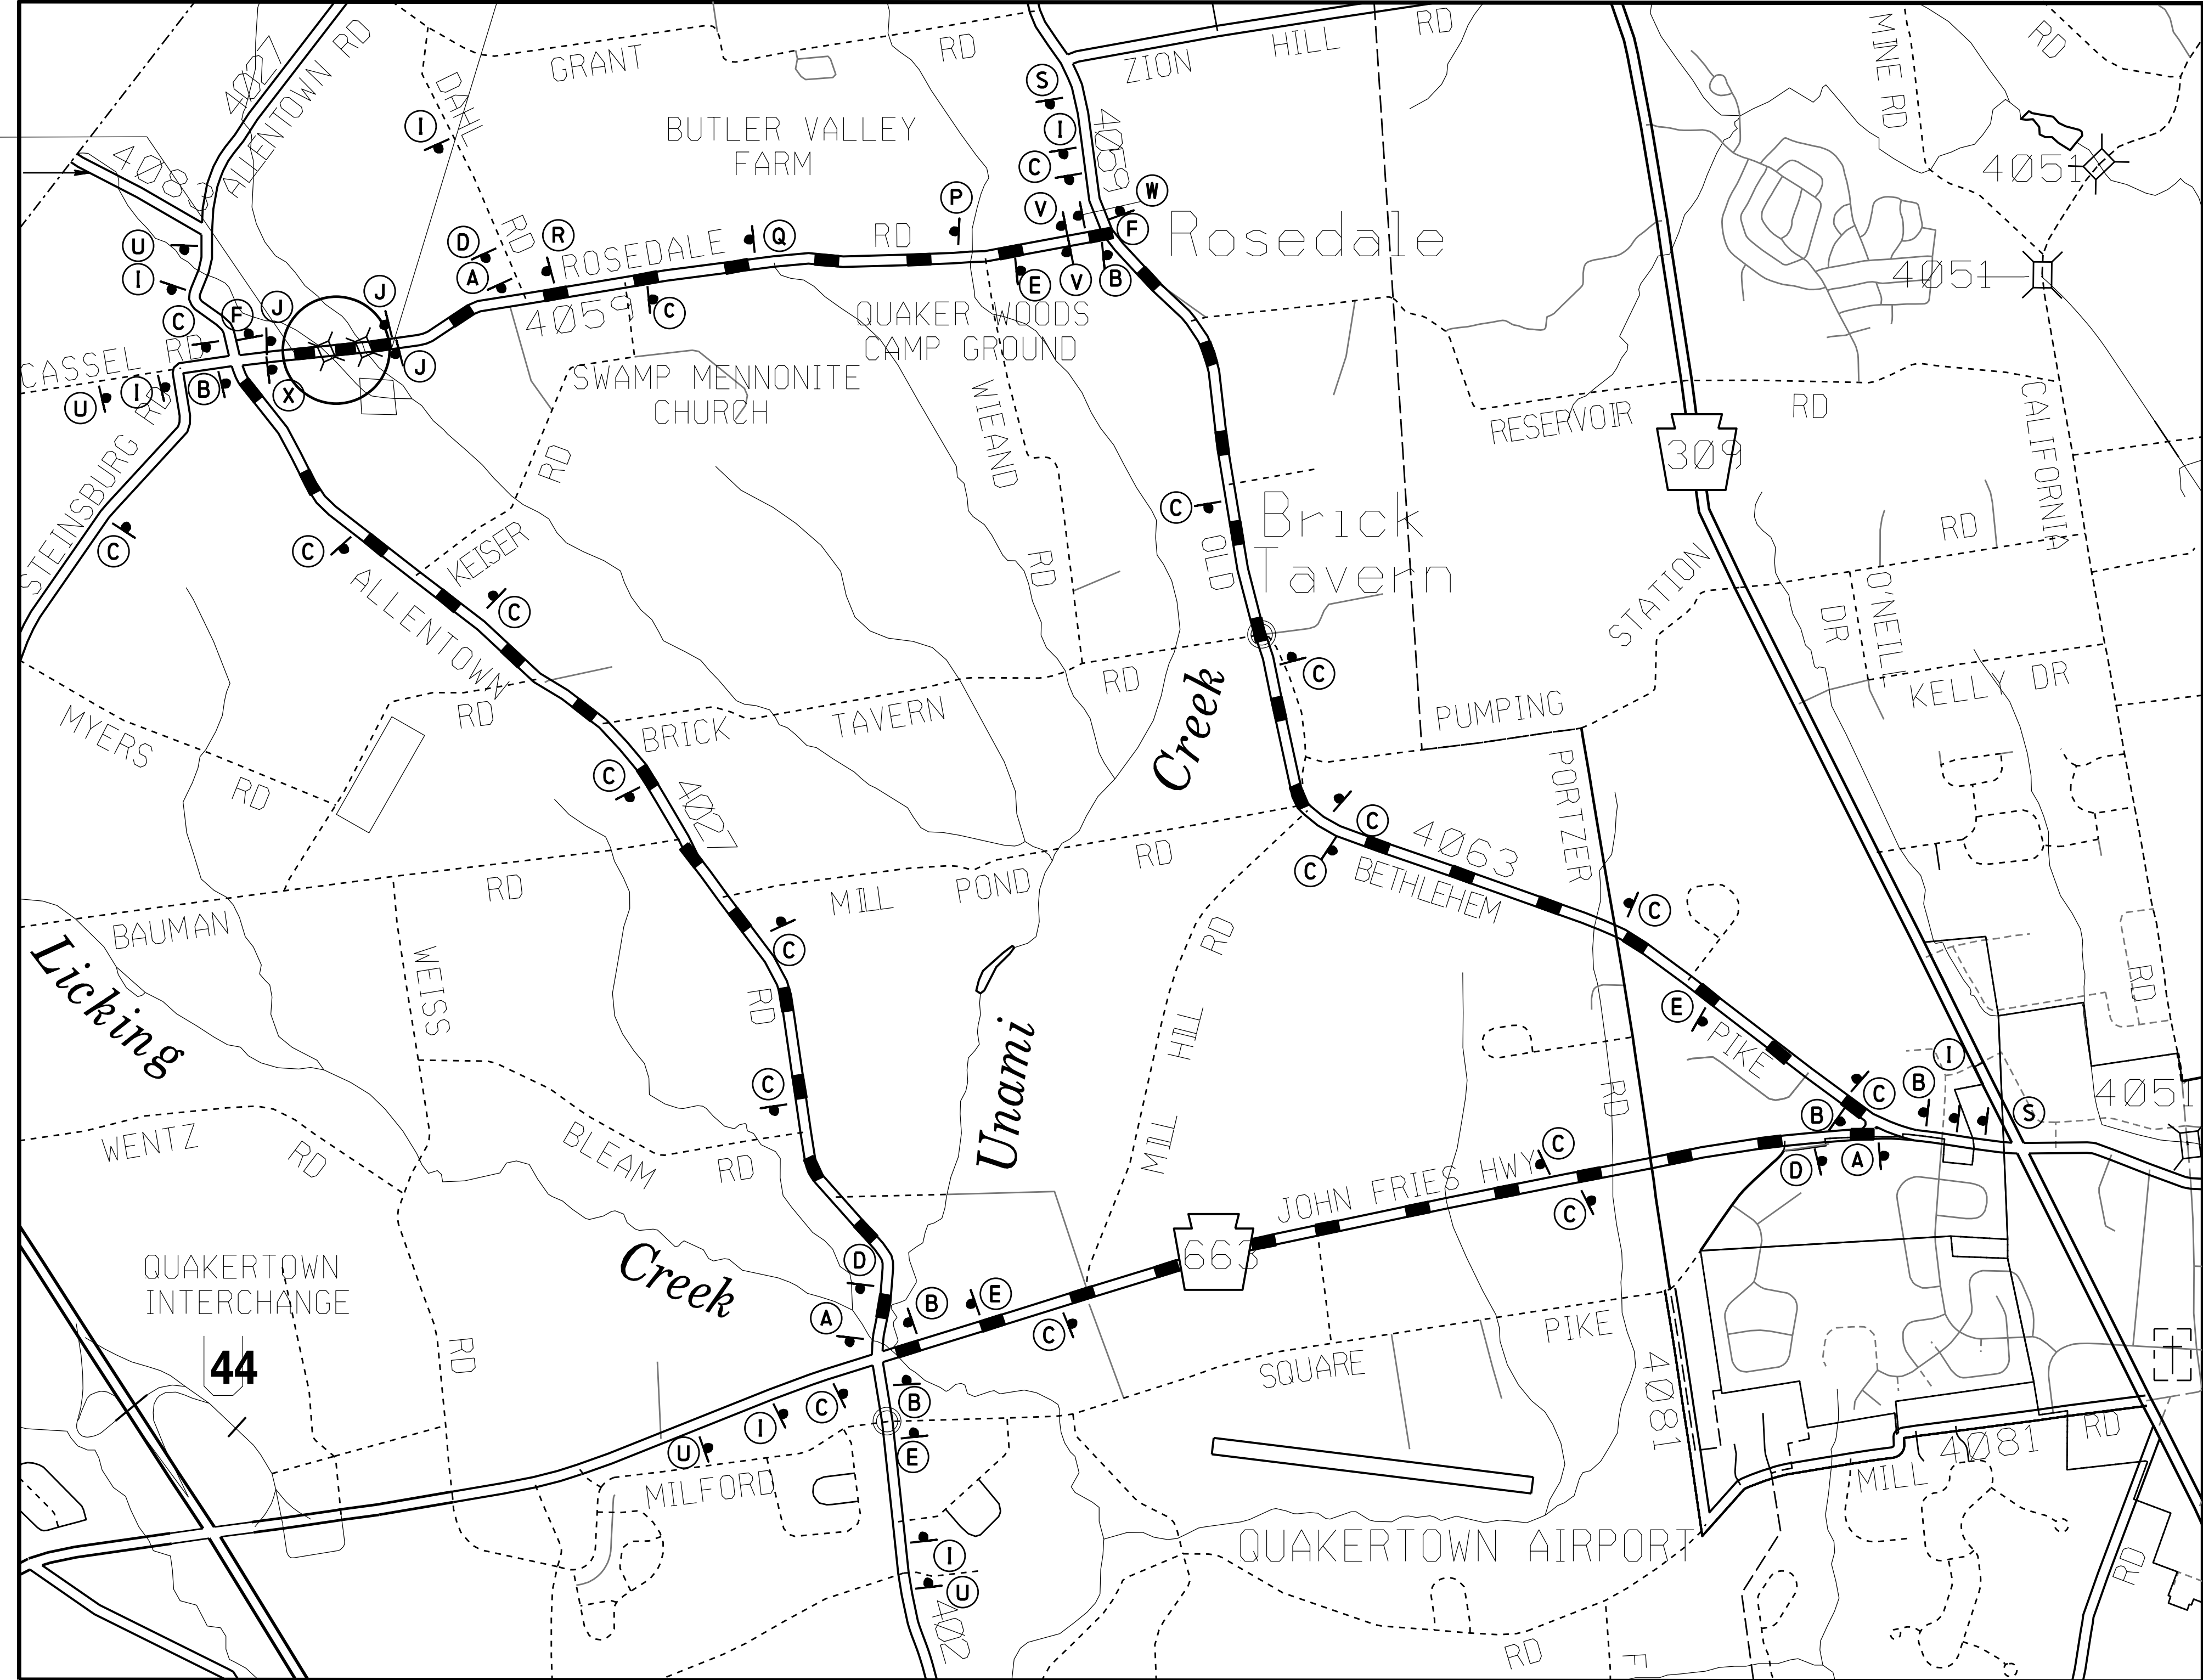

LEGEND

- DETOUR ROUTE
- STATE ROUTE
- TOWNSHIP ROAD
- TOWNSHIP LINE



NOTES:

1. OVERALL DETOUR LENGTH = 6.50 MILES
2. SPECIAL SIGNS COLORS:
 BACKGROUND: ORANGE (REFLECTIVE)
 LEGEND AND BORDER: BLACK (NON-REFLECTIVE)
3. INSTALL TYPE B YELLOW FLASHING LIGHTS ON TOP OF TYPE III BARRICADES AND WARNING SIGNS AS SHOWN.
4. PLACE SIGN R11-2-1 ACROSS THE ENTIRE WIDTH OF THE ROADWAY.

RECOMMENDED _____ 20 _____
ADE - OPERATIONS
TRAFFIC CONTROL PLAN

OPERATOR: L. GODE
 FILE NAME: pwr://PDRCADPW102.pennDOT.LcItConnect-Projects/Documents/OpenRoads-Projects/D06/09-Bucks/09_4059_BB1_698231/Roadway/TRAFFIC/DeTour_Route/06094059BB1_DeTour
 PLOTTED: 1-FEB-2022 09:18
 D-9012 CADD (02-90) REVISED (10-04)