


Brownsville Road Bridge Over the Neshaminy Creek

Middletown & Lower Southampton Townships, Bucks County

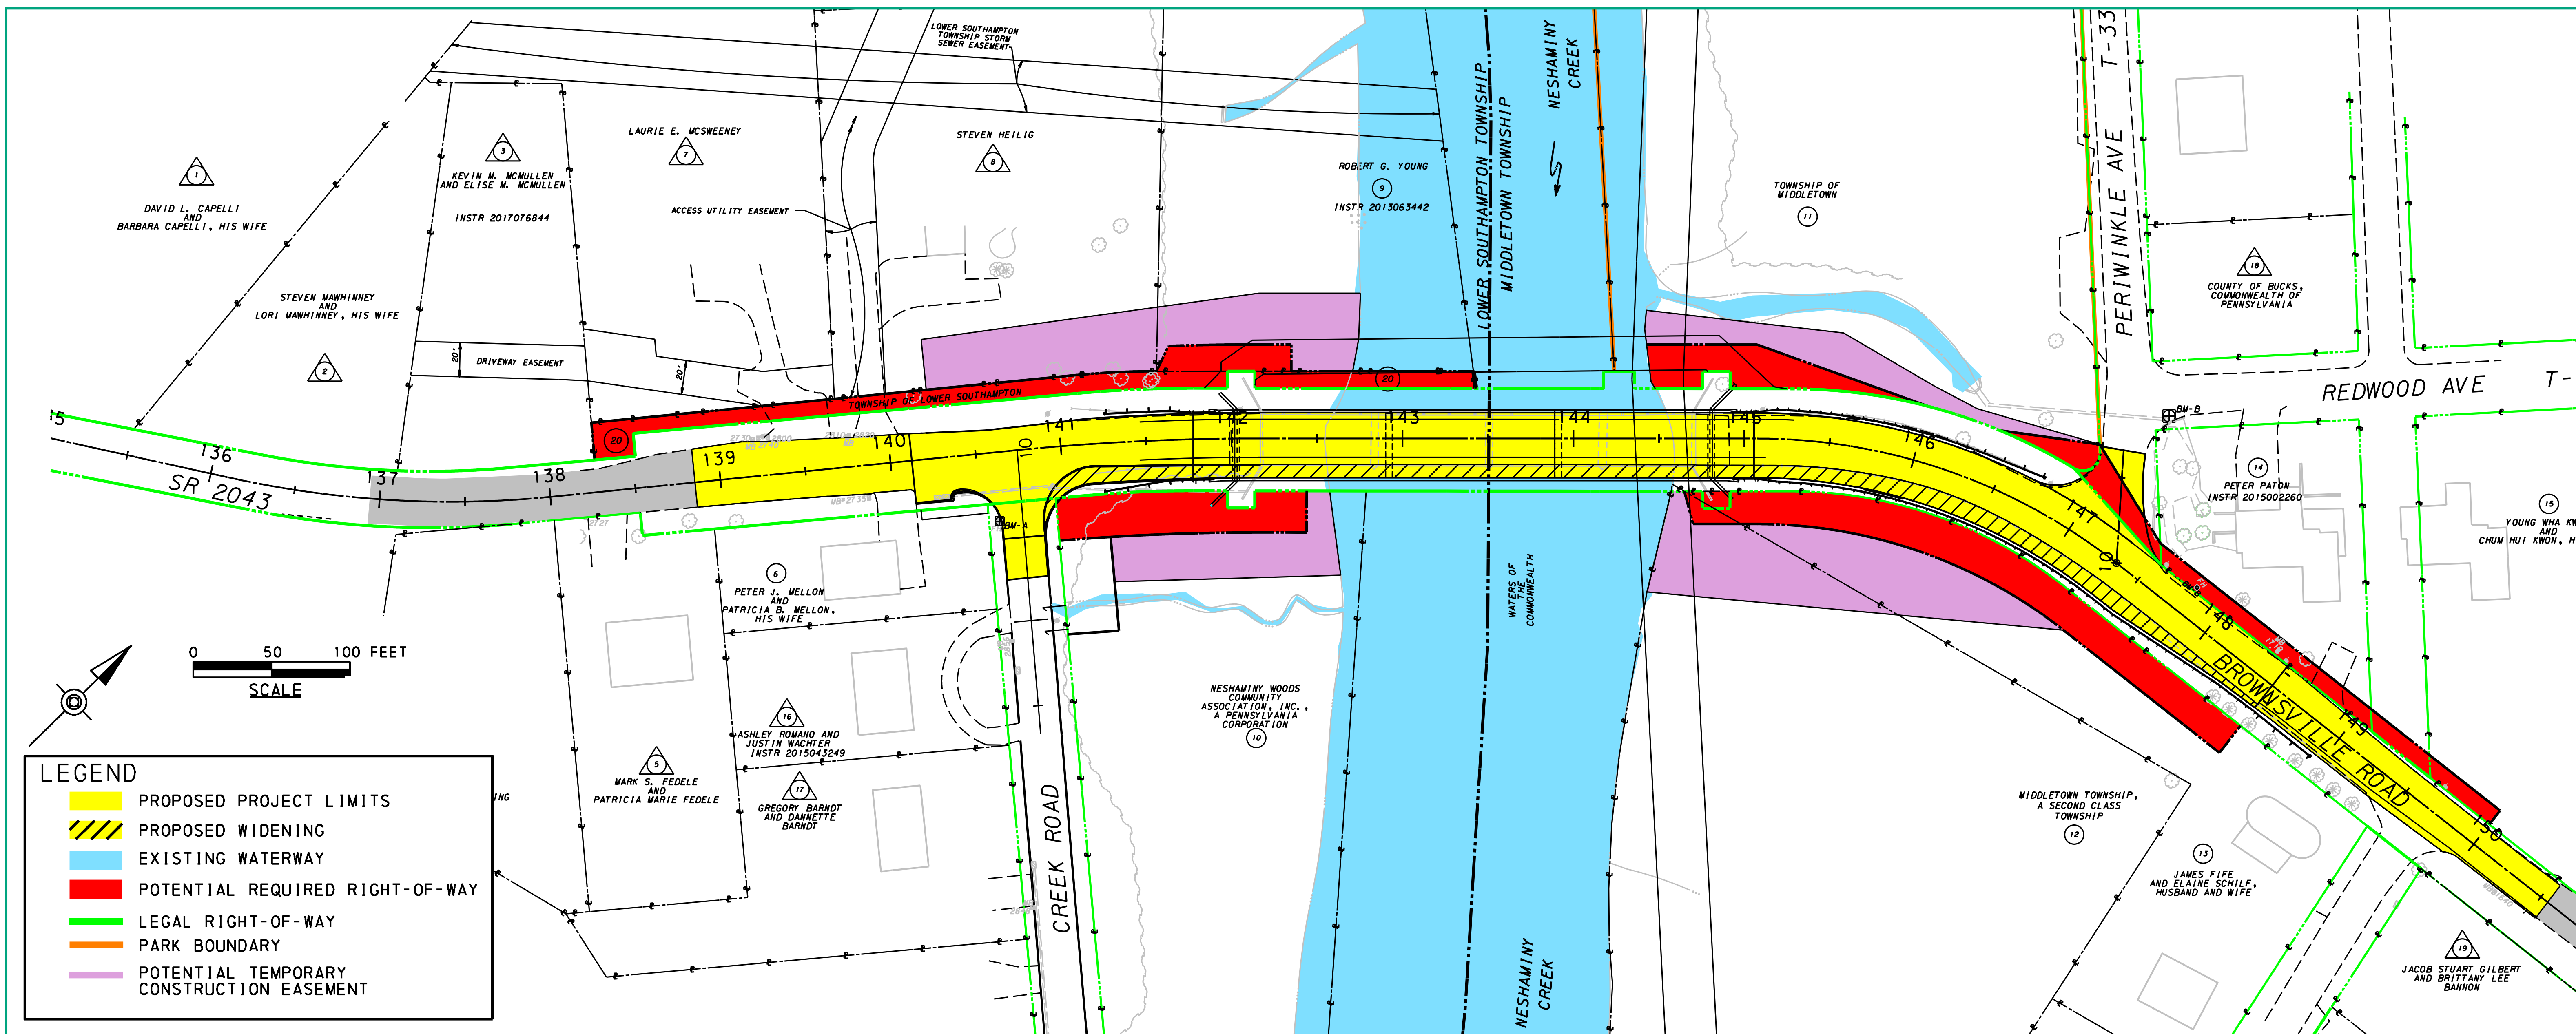

LEGEND

- PROPOSED PROJECT LIMITS
- PROPOSED WIDENING
- EXISTING WATERWAY
- POTENTIAL REQUIRED RIGHT-OF-WAY
- LEGAL RIGHT-OF-WAY
- PARK BOUNDARY
- POTENTIAL TEMPORARY CONSTRUCTION EASEMENT

Cross Sections

