
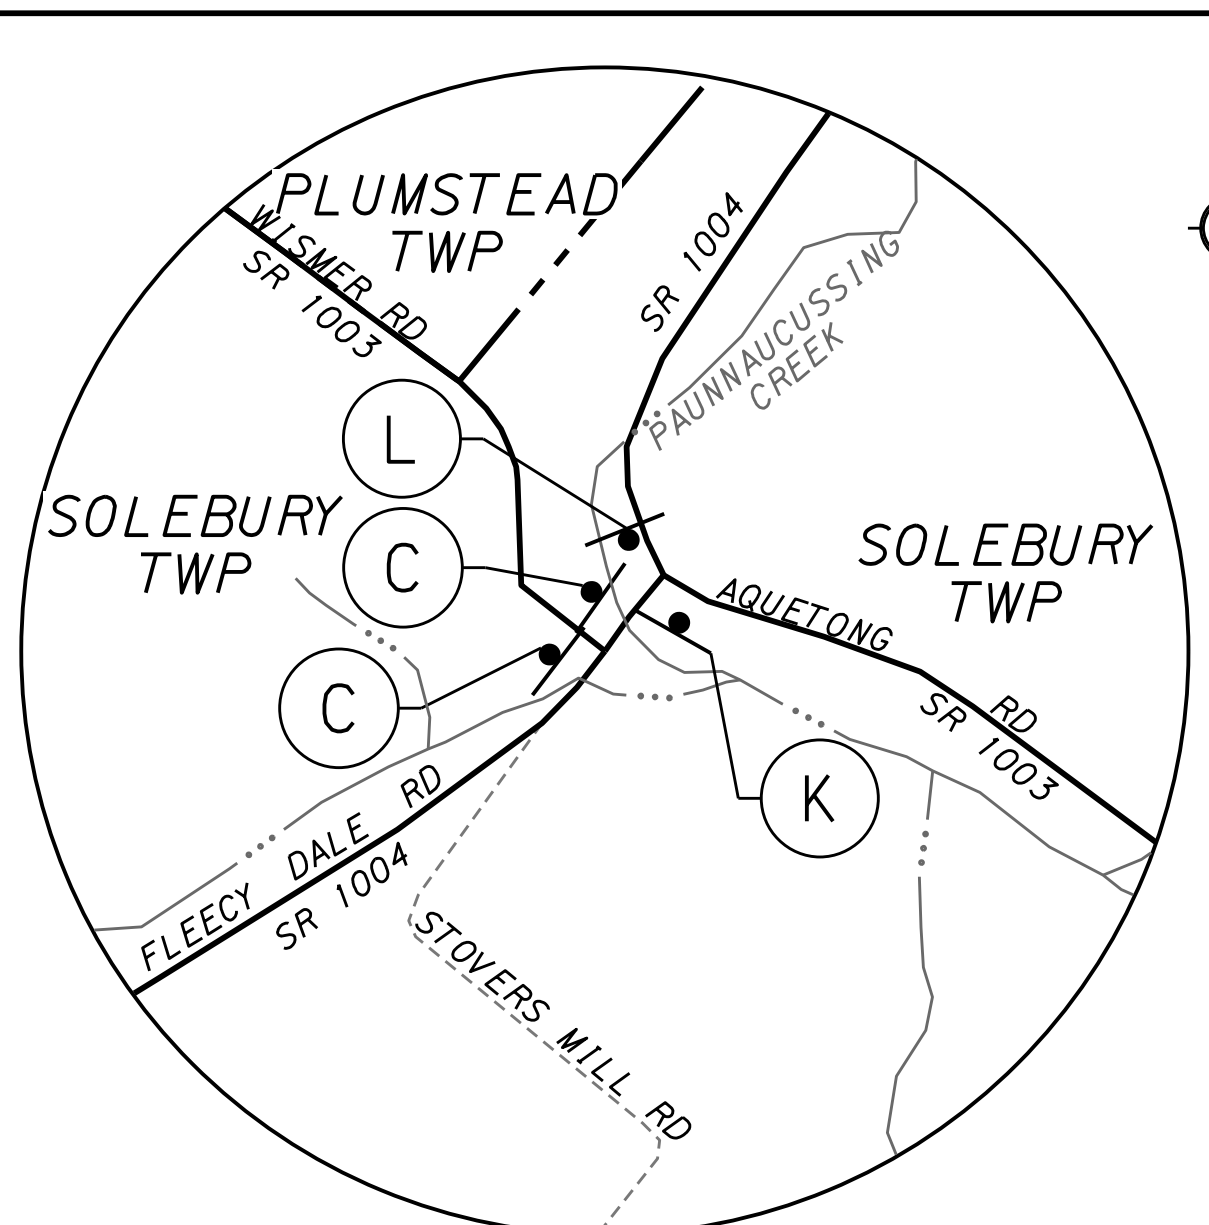


DISTRICT	COUNTY	ROUTE	SECTION	SHEET
6-0	BUCKS	1003	HBP	15 OF 35
PLUMSTEAD TOWNSHIP				
REVISION NUMBER	REVISIONS	DATE	BY	

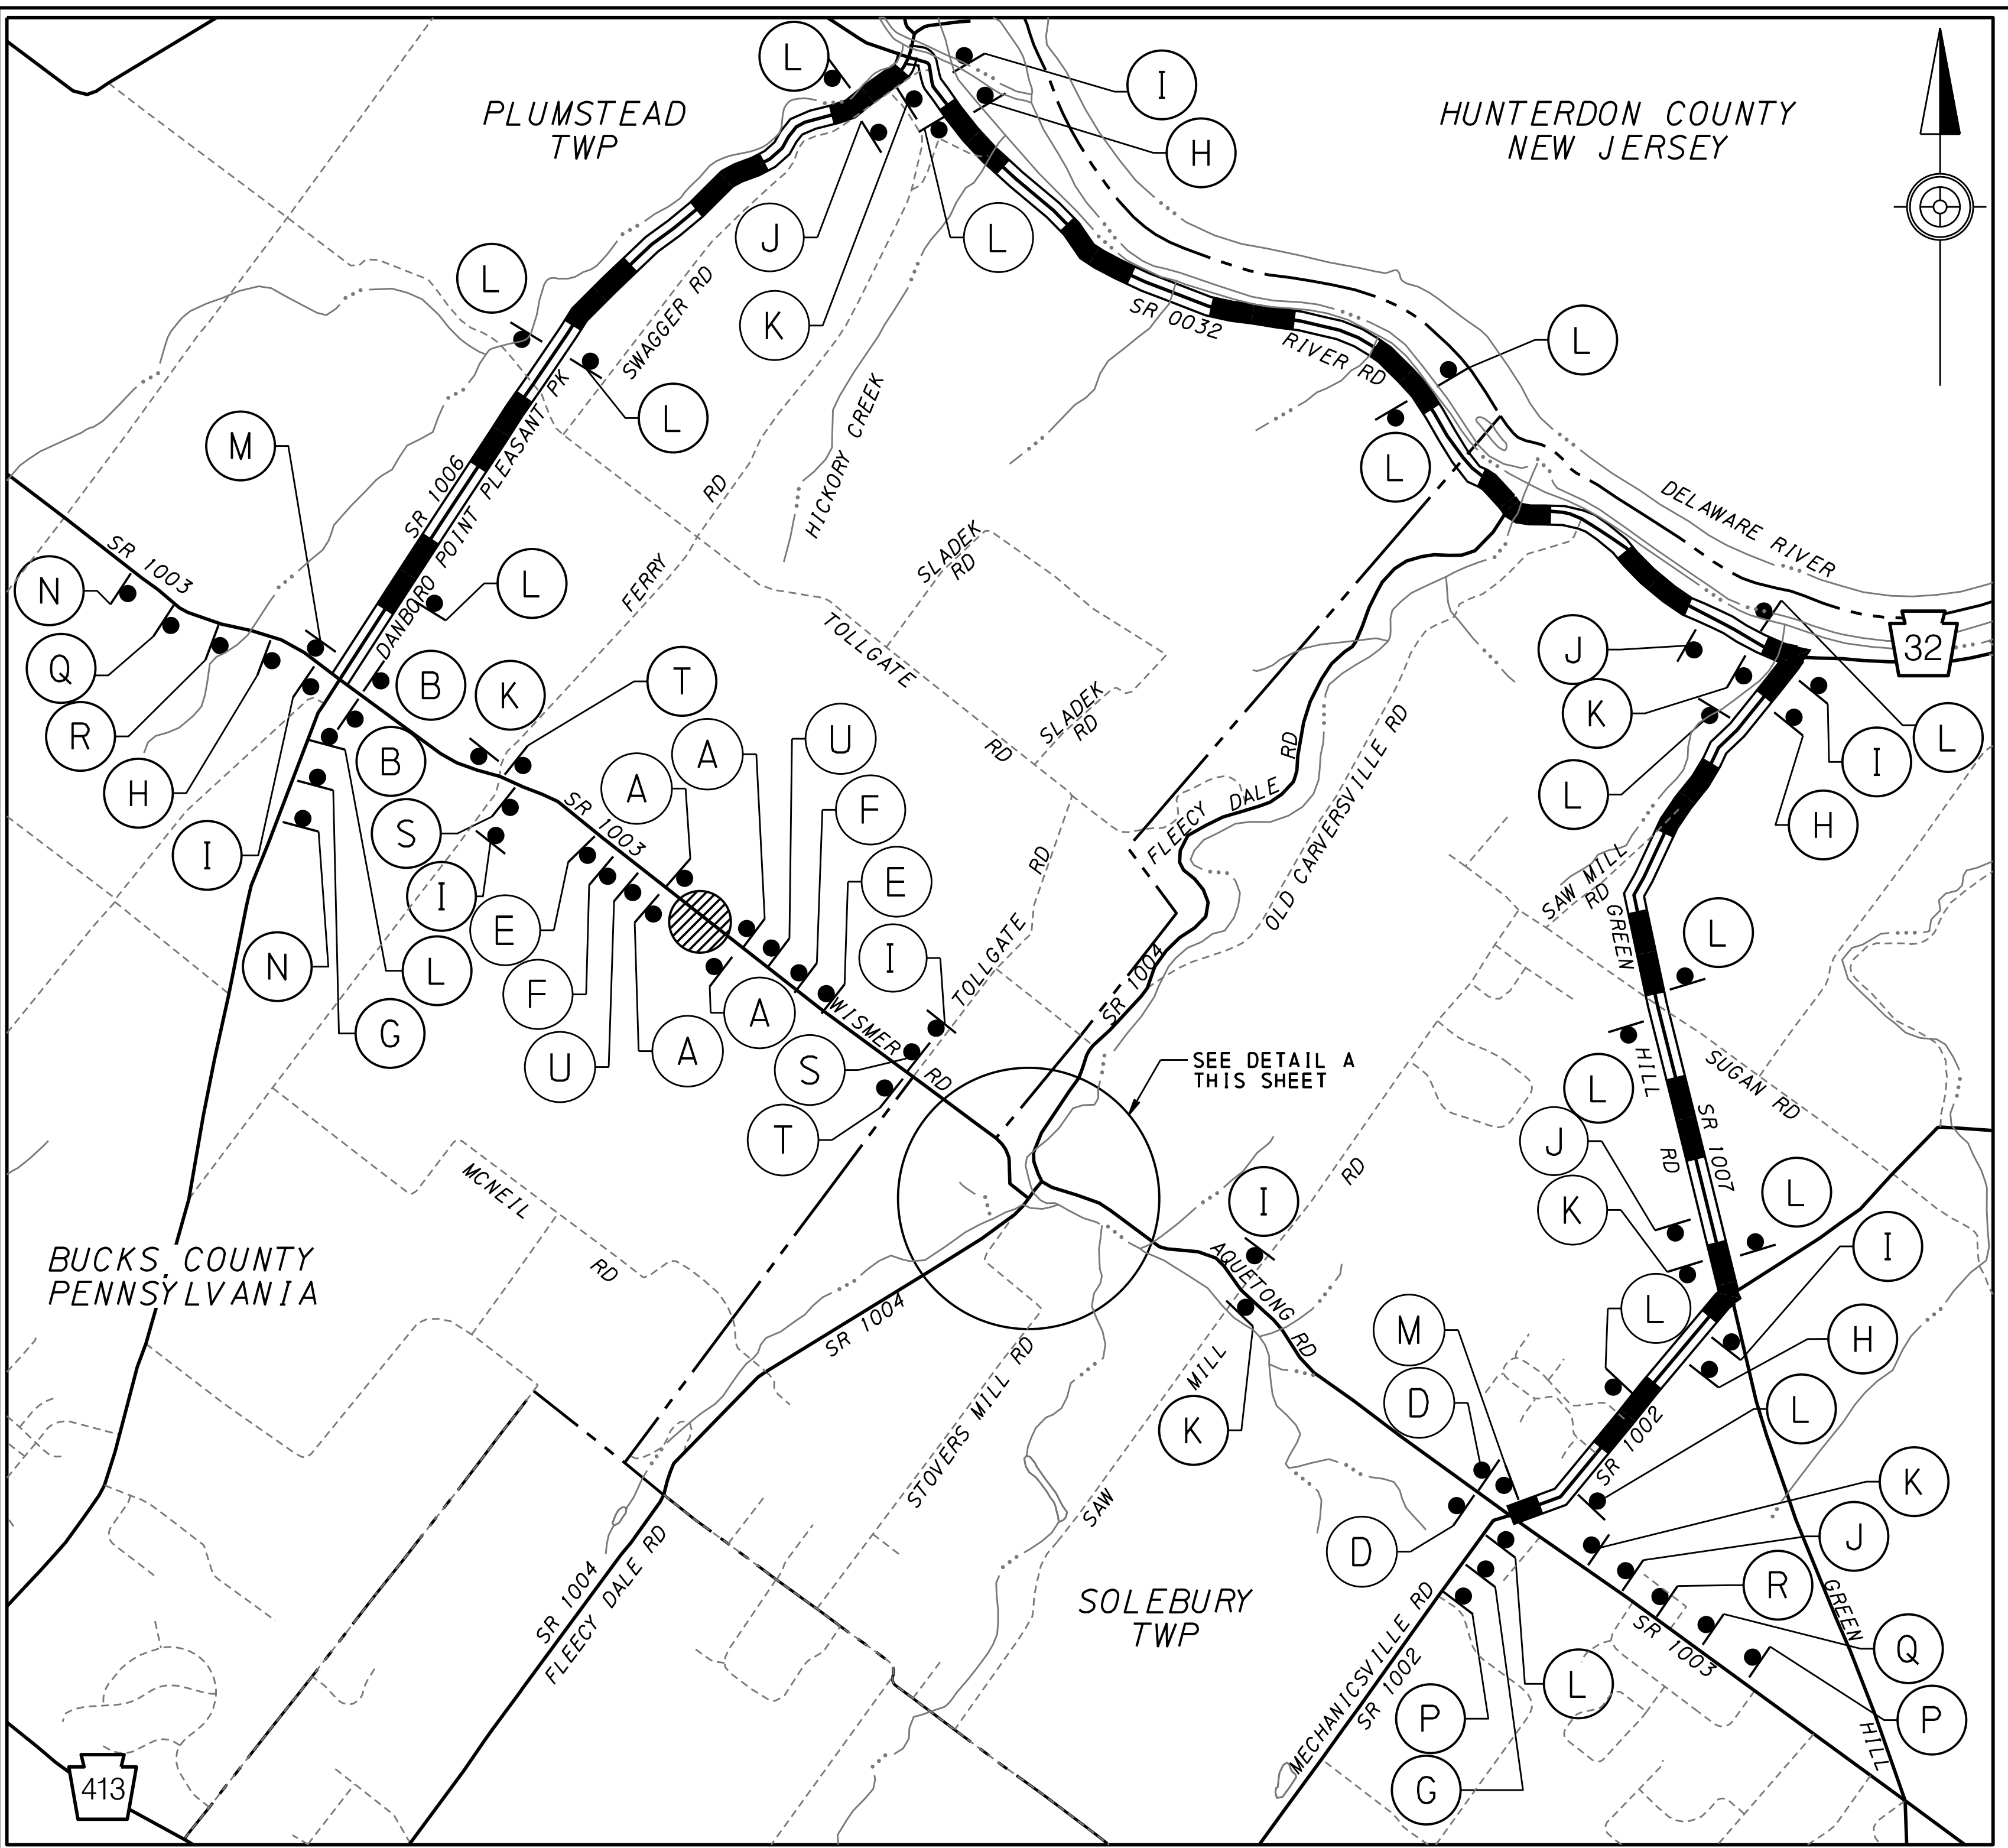

DETAIL A
SCALE
0 500 1000 FEET

<p>(D) ROAD CLOSED 2 1/2 MILES AHEAD LOCAL TRAFFIC ONLY R11-3A 60"x30" M4-10R 48"x18" **</p> <p>(E) ROAD CLOSED 1000 FT W20-3 36"x36" W30-1-2 20"x6" **</p> <p>(G) DETOUR AHEAD W20-2 36"x36" W30-1-6 20"x6" SPECIAL-1 30"x18" **</p> <p>(H) WISMER ROAD SPECIAL-1 30"x18" M4-9SL 30"x24"</p> <p>(I) WISMER ROAD SPECIAL-1 30"x18" M4-9L 30"x24"</p> <p>(J) WISMER ROAD SPECIAL-1 30"x18" M4-9SR 30"x24"</p> <p>(K) WISMER ROAD SPECIAL-1 30"x18" M4-9R 30"x24"</p> <p>(L) WISMER RD CLOSED BETWEEN TOLL GATE RD AND FOLLOW DETOUR SPECIAL-3 66"x54" **</p> <p>(M) WISMER ROAD END DETOUR SPECIAL-1 30"x18" M4-8A 24"x18"</p> <p>(N) WISMER RD CLOSED BETWEEN FERRY RD AND TOLL GATE RD FOLLOW DETOUR SPECIAL-2 66"x54" **</p> <p>(O) DETOUR 1500 FT W20-2 36"x36" W30-1-3 20"x6" **</p>	<p>(A) BRIDGE CLOSED R11-2-1 48"x30" **</p> <p>(B) ROAD CLOSED 12 MILE AHEAD LOCAL TRAFFIC ONLY R11-3A 60"x30" M4-10L 48"x18" **</p> <p>(C) ROAD CLOSED 1 1/2 MILES AHEAD LOCAL TRAFFIC ONLY R11-3A 60"x30" **</p> <p>(F) ROAD CLOSED 500 FT W20-3 36"x36" W30-1-1 20"x6" **</p> <p>(P) WISMER RD CLOSED BETWEEN TOLL GATE RD AND FOLLOW DETOUR SPECIAL-3 66"x54" **</p> <p>(R) DETOUR 1000 FT W20-2 36"x36" W30-1-2 20"x6" **</p> <p>(S) ROAD CLOSED TO THRU TRAFFIC R11-4 60"x30" **</p> <p>(T) NO OUTLET W14-2 30"x30"</p>
---	---

DETOUR MAP
SCALE
0 1/4 1/2 MILE

DETOUR LENGTH: 6.6 MILES

(U) THIS BRIDGE
TO BE CLOSED
FOR CONSTRUCTION
MMDDYYYY
W23-101
96"x48"
**

* INSTALL AT LEAST 2 WEEKS PRIOR TO SCHEDULED WORK AND INCLUDE APPROPRIATE DATE PRIOR TO IMPLEMENTATION.
** SIGN MOUNTED ON TYPE III BARRICADE

LEGEND

	AREA OF CLOSURE		DETOUR ROUTE
	SIGN GROUP		STATE ROUTE
	DETOUR SIGN		LOCAL ROAD
	TYPE B FLASHING YELLOW LIGHT		WATERWAY
			MUNICIPAL/STATE BOUNDARY

DES: BTE DWG: BTE CKD: JLF

NOTE: COORDINATE MPT SIGNING WITH DETOUR SIGNS FOR FLEECE DALE RD.

SR 1003 DETOUR TRAFFIC CONTROL PLAN

COLOR: ORANGE (REFLECTORIZED) BACKGROUND
BLACK LEGEND AND BORDER

PREPARED BY:
NTM ENGINEERING, INC.
DILLSBURG, PA