
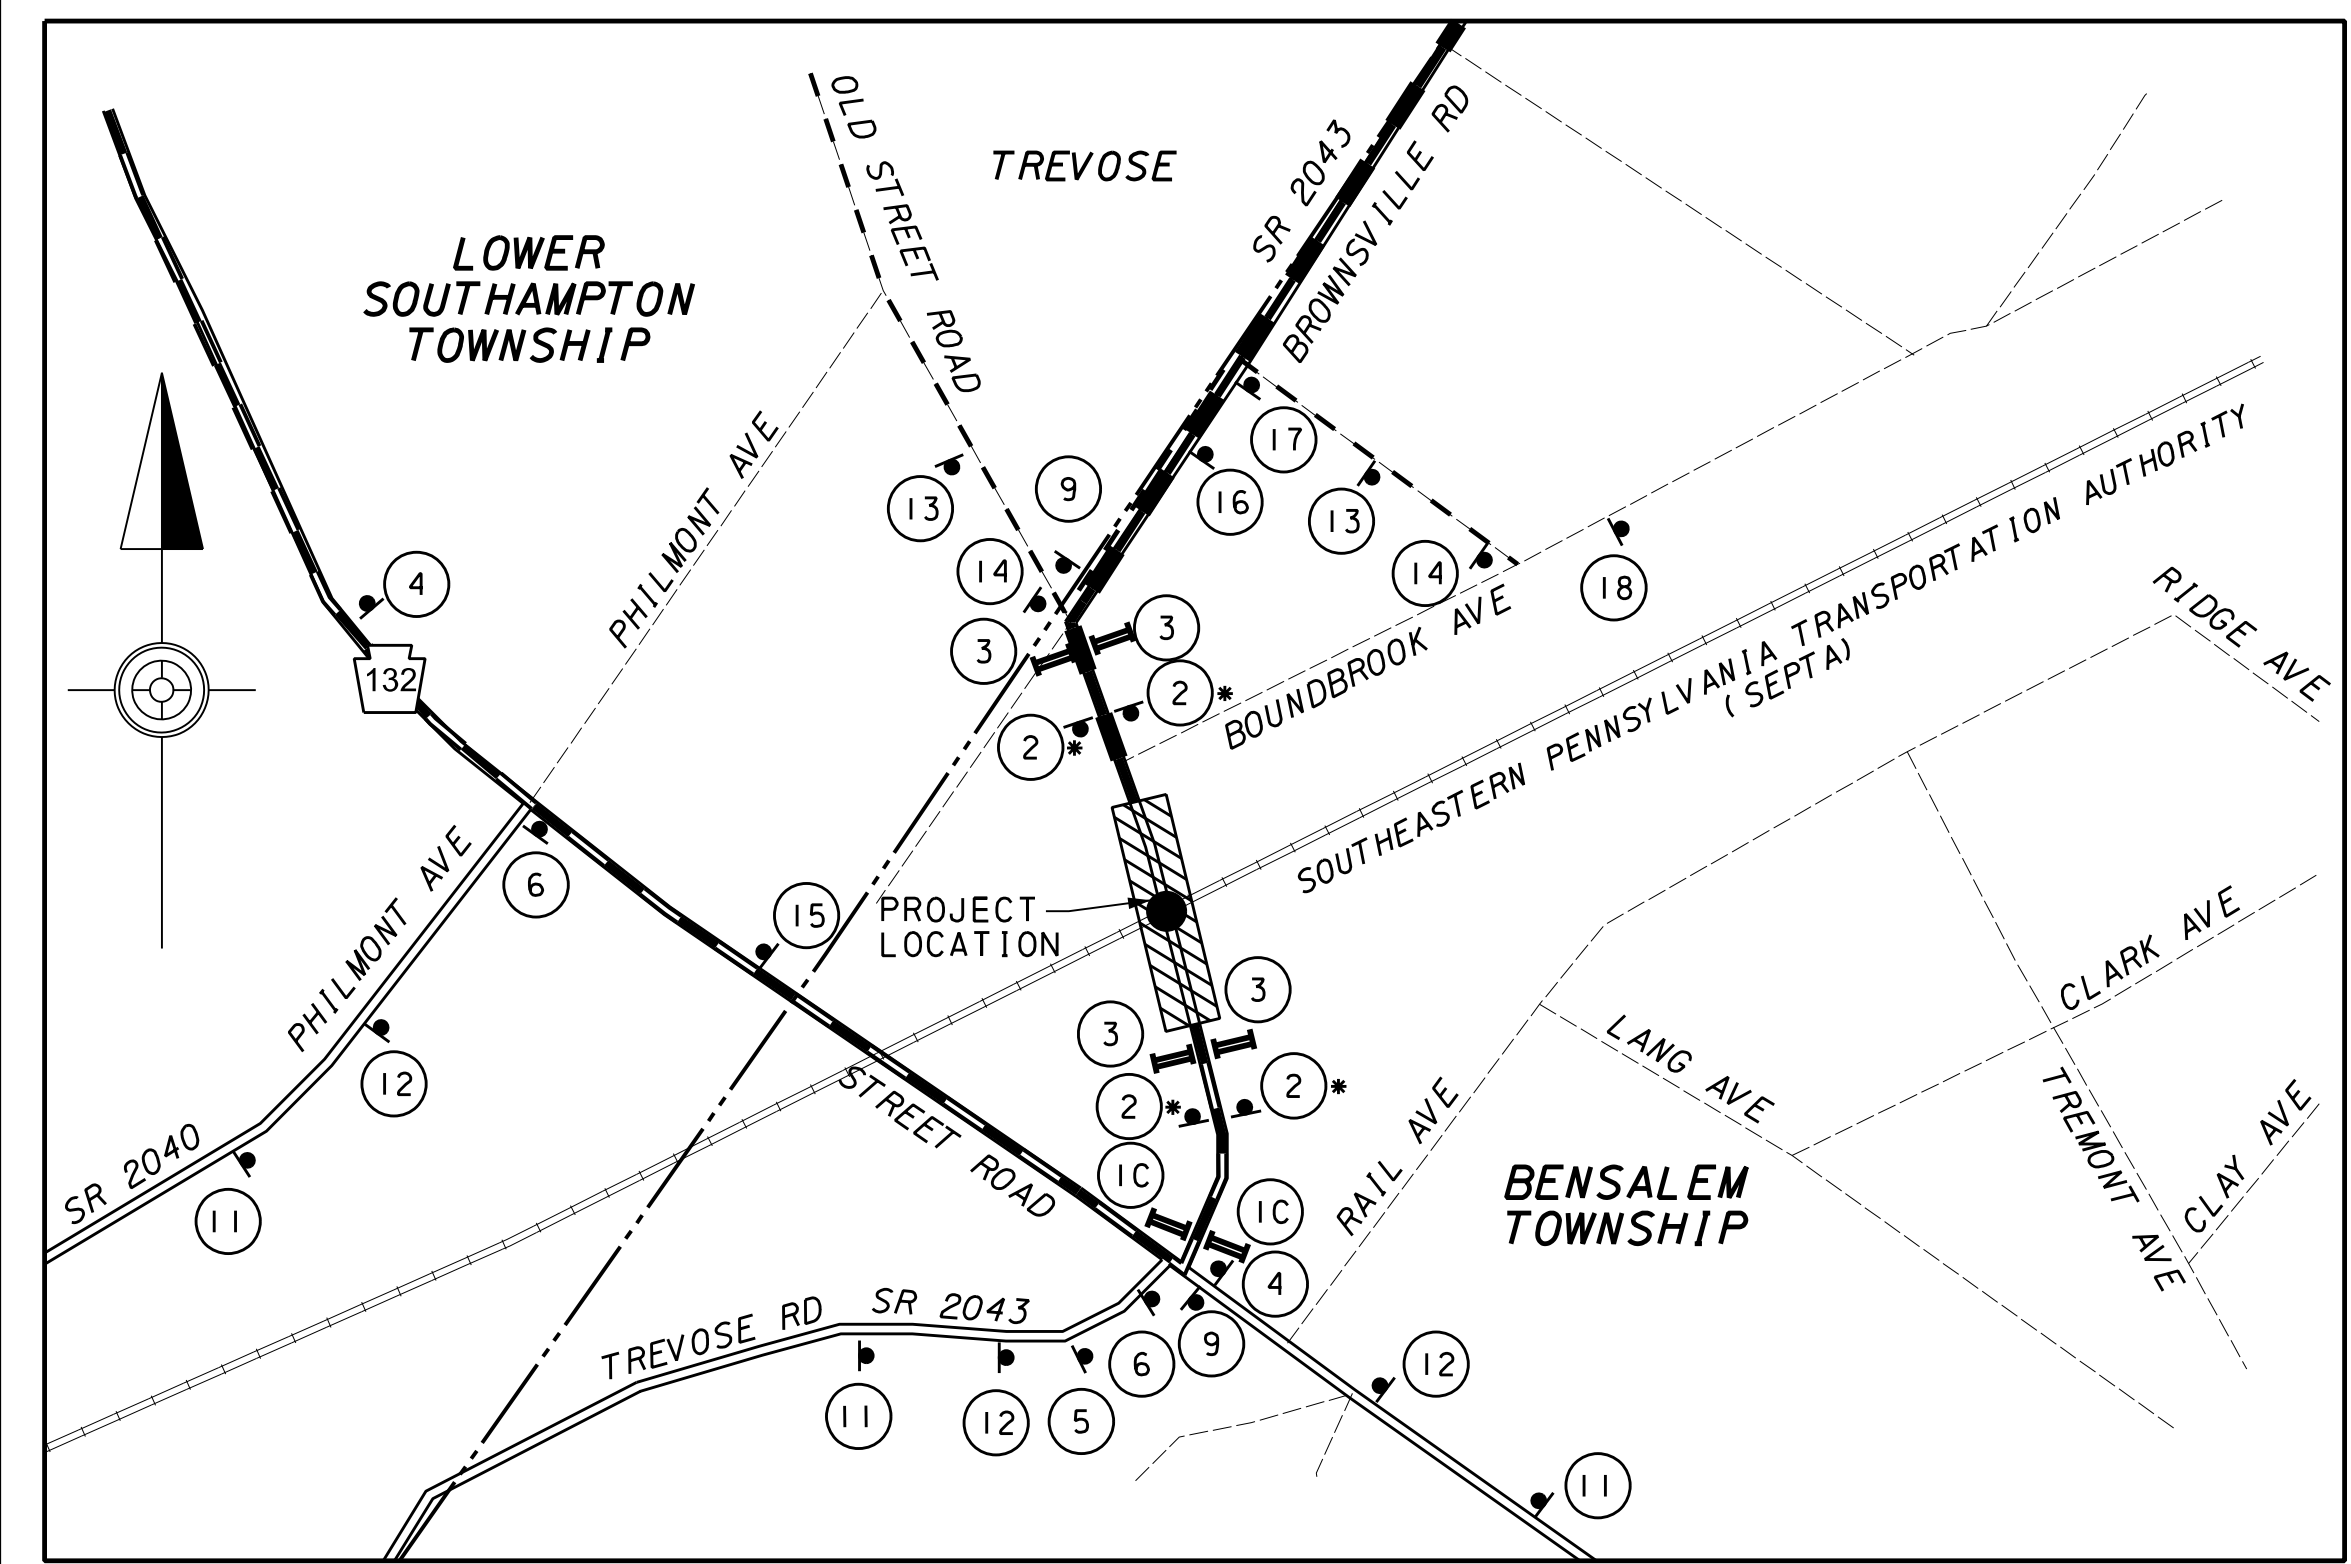


DISTRICT	COUNTY	ROUTE	SECTION	SHEET
6-0	BUCKS	2043	BOS	2 OF 4
BENSALEM TOWNSHIP				
REVISION NUMBER	REVISIONS	DATE	BY	

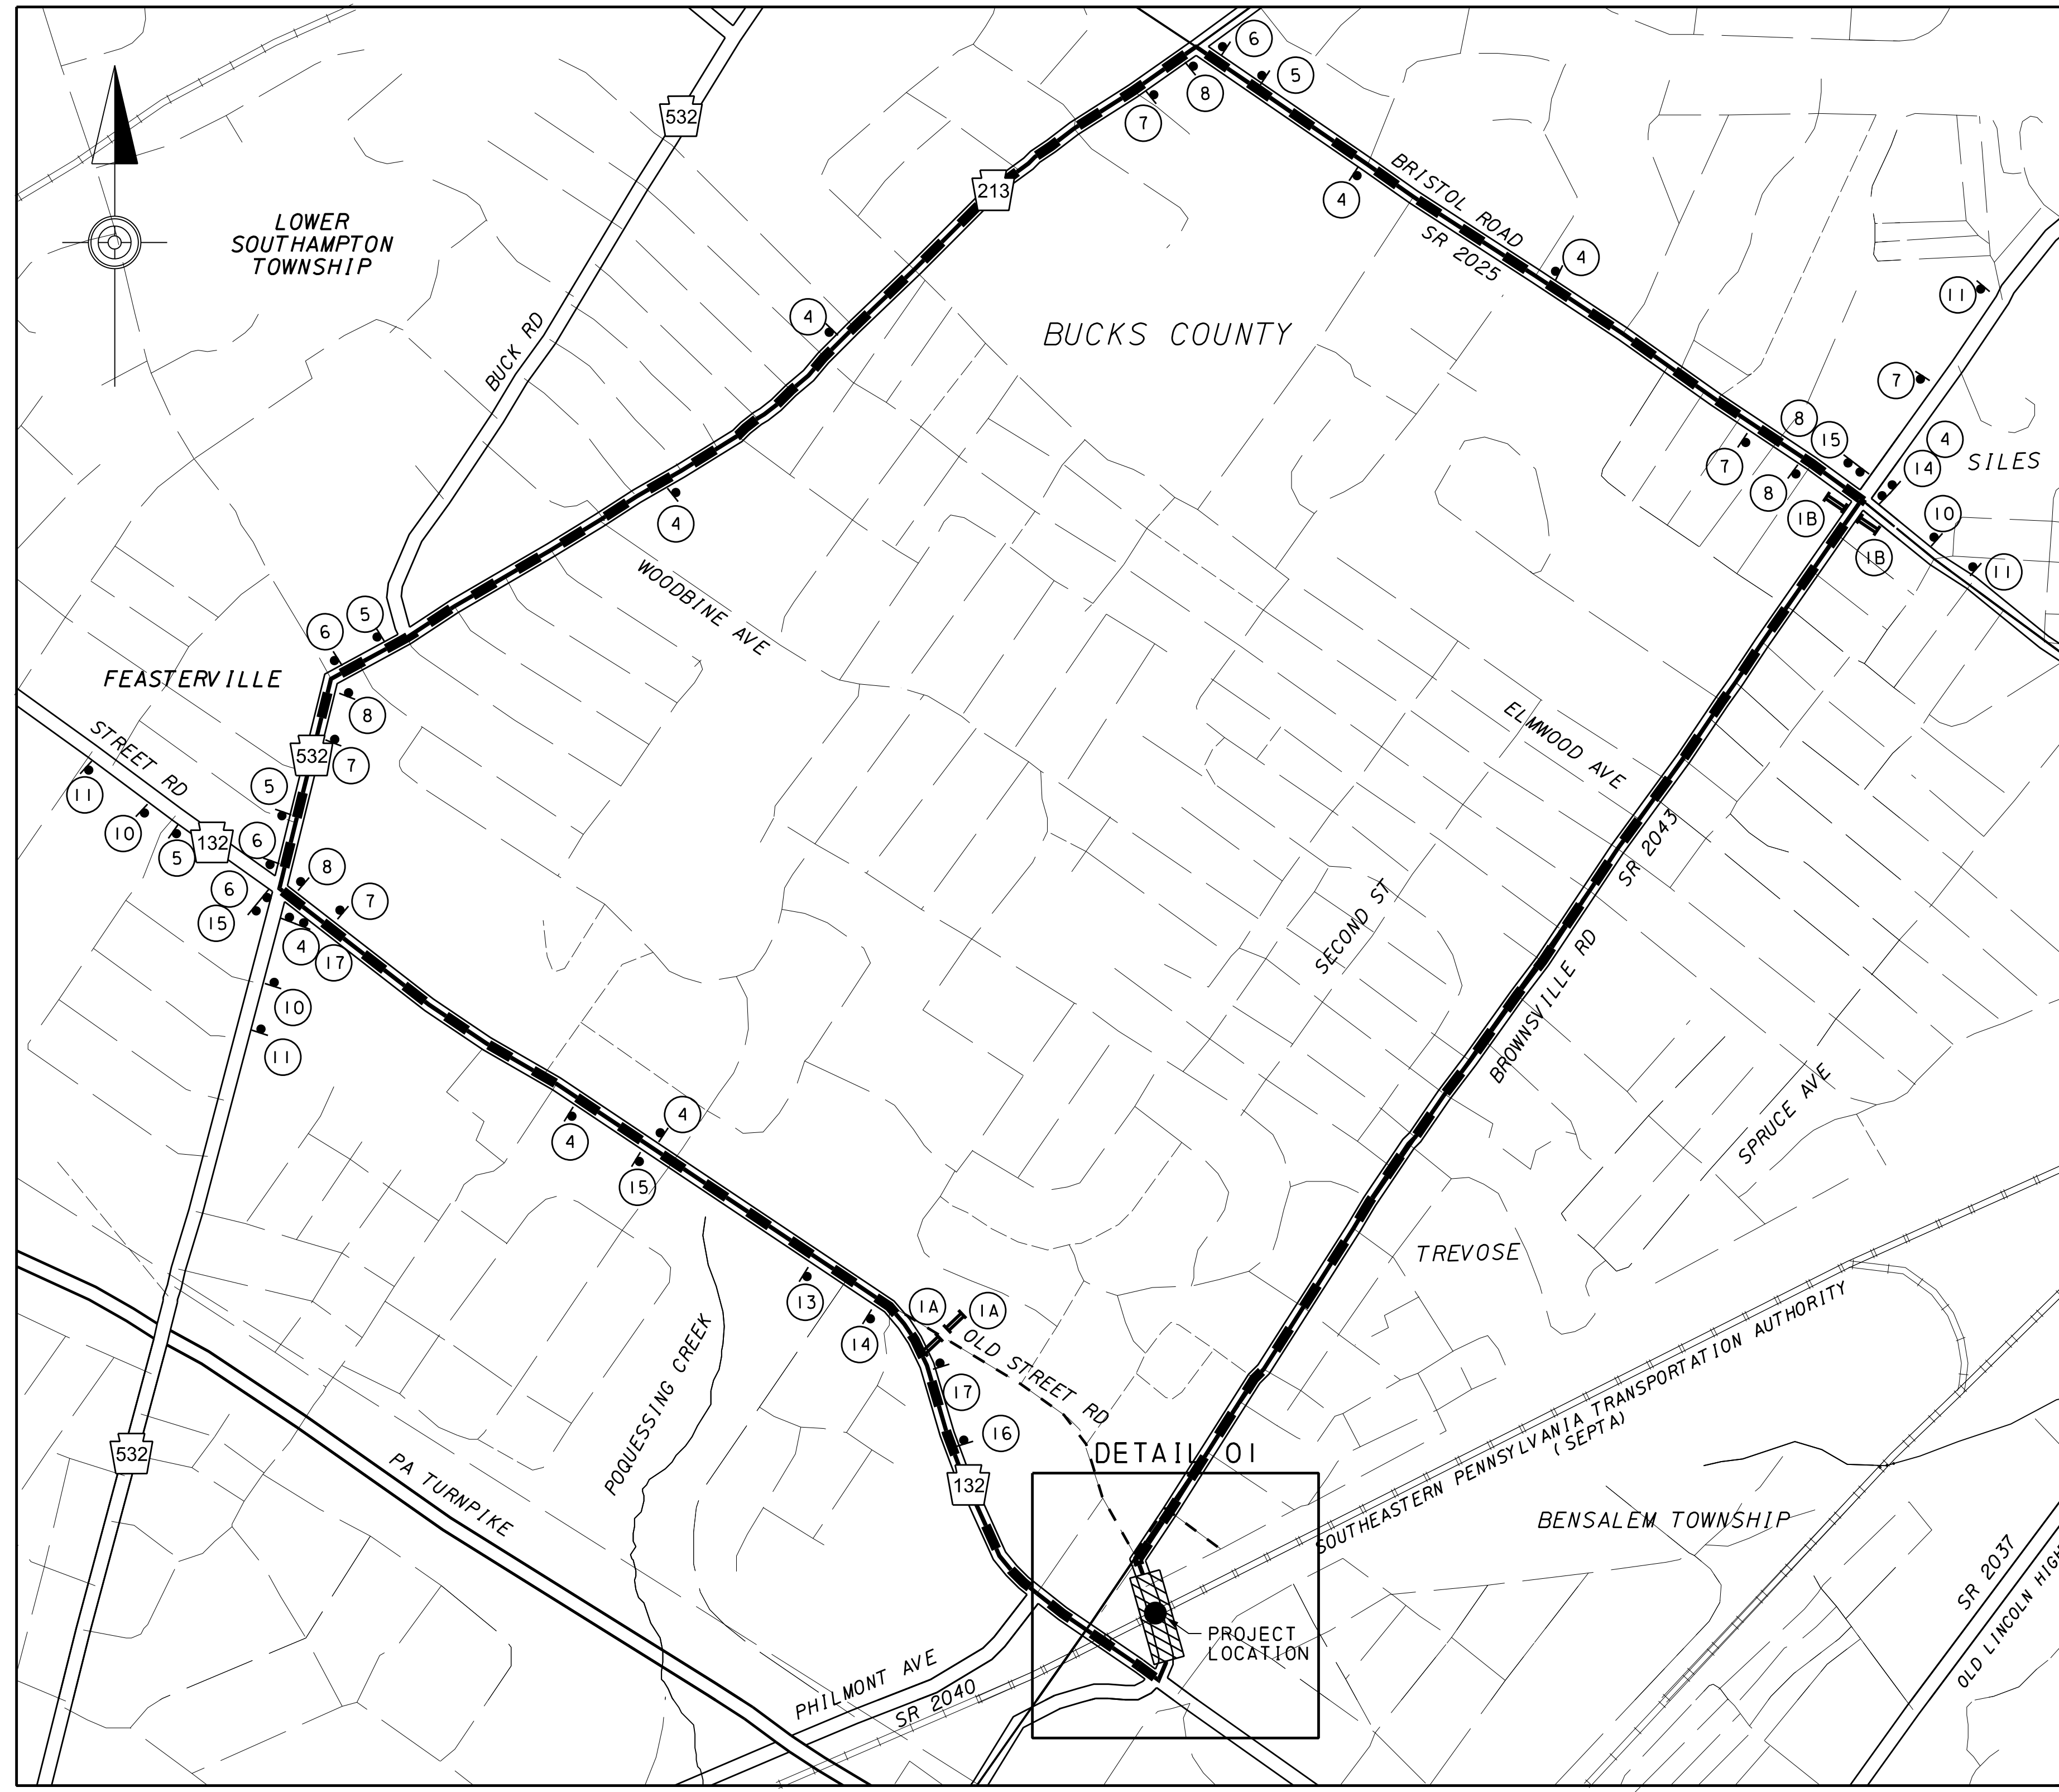

DETAIL 01
0 300 600 FEET

LEGEND

- DETOUR ROUTE
- STATE HIGHWAY
- CITY STREET
- - - - SEPTA ACCESS ROUTE
- RAILROAD
- - - - MUNICIPAL BOUNDARY

NOTES

1. FOR GENERAL NOTES AND LEGEND SEE SHEET 1
 2. FOR SIGN LEGEND SEE SHEET 3
 3. FOR SIGN ASSEMBLY SEE SHEET 4
- * SIGN TO BE INSTALLED 2 WEEKS PRIOR TO START OF WORK.

**DETOUR PLAN
TRAFFIC CONTROL PLAN**

I:\projects\4015919\4015919_0001\30_CAD_Models_and_Sheets\Drawings\Highways\Traffic Control\top detour plan_SR 2043.dgn
 5/16/2023 3:03:30 PM