


DISTRICT	COUNTY	ROUTE	SECTION	SHEET
6-0	CHESTER	SR 1024	CB8	6 OF 11


REV NO	REVISIONS	DATE	BY	APPD

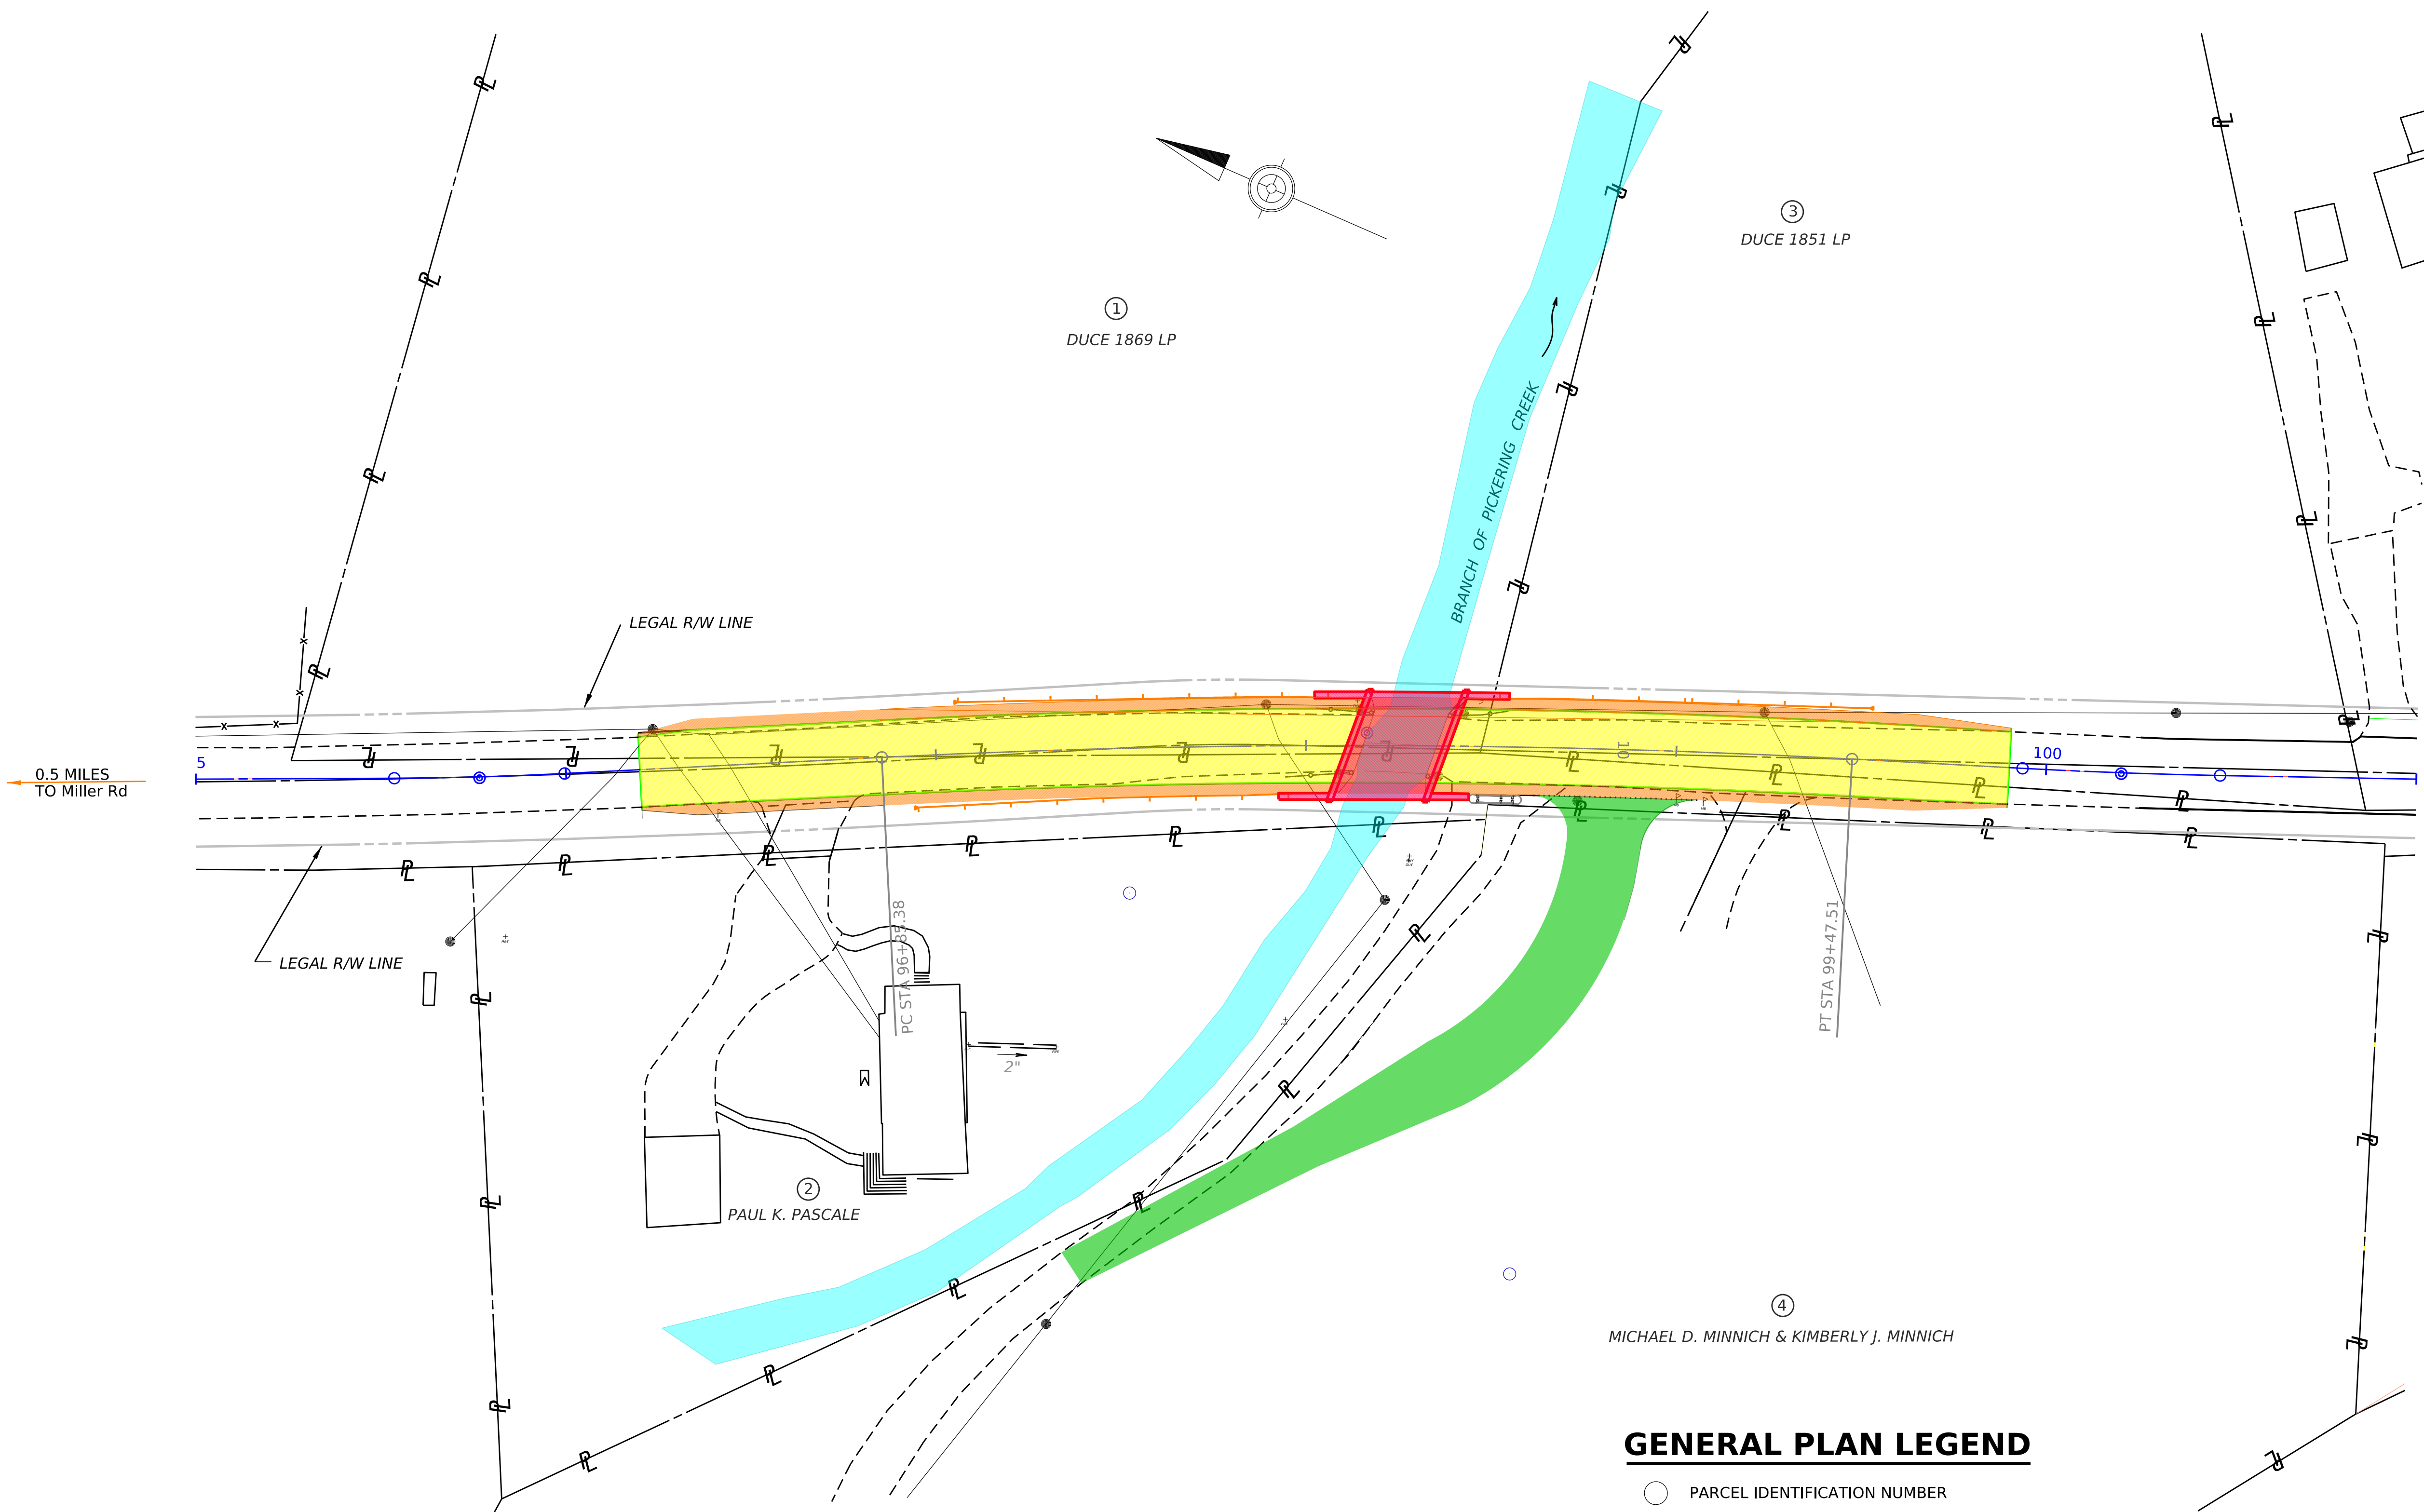

0.5 MILES TO Miller Rd

**GENERAL PLAN LEGEND**

- PARCEL IDENTIFICATION NUMBER
- ▬ 3' - 3' SHOULDER
- ▬ 20' PAVEMENT WIDTH
- ▬ PROPOSED STRUCTURE
- ▬ DRIVEWAY ADJUSTMENT

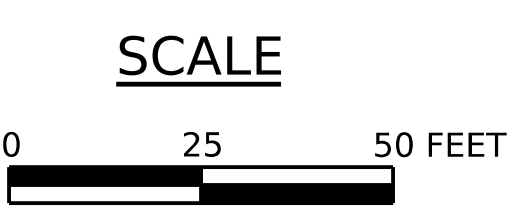

FOR PROFILE, SEE SHEET 9