



DISTRICT	COUNTY	ROUTE	SECTION	SHEET
6-0	CHESTER	0896	SIP	
LONDON BRITAIN, FRANKLIN & NEW LONDON TOWNSHIPS				
REVISION NUMBER	REVISIONS	DATE	BY	APPR

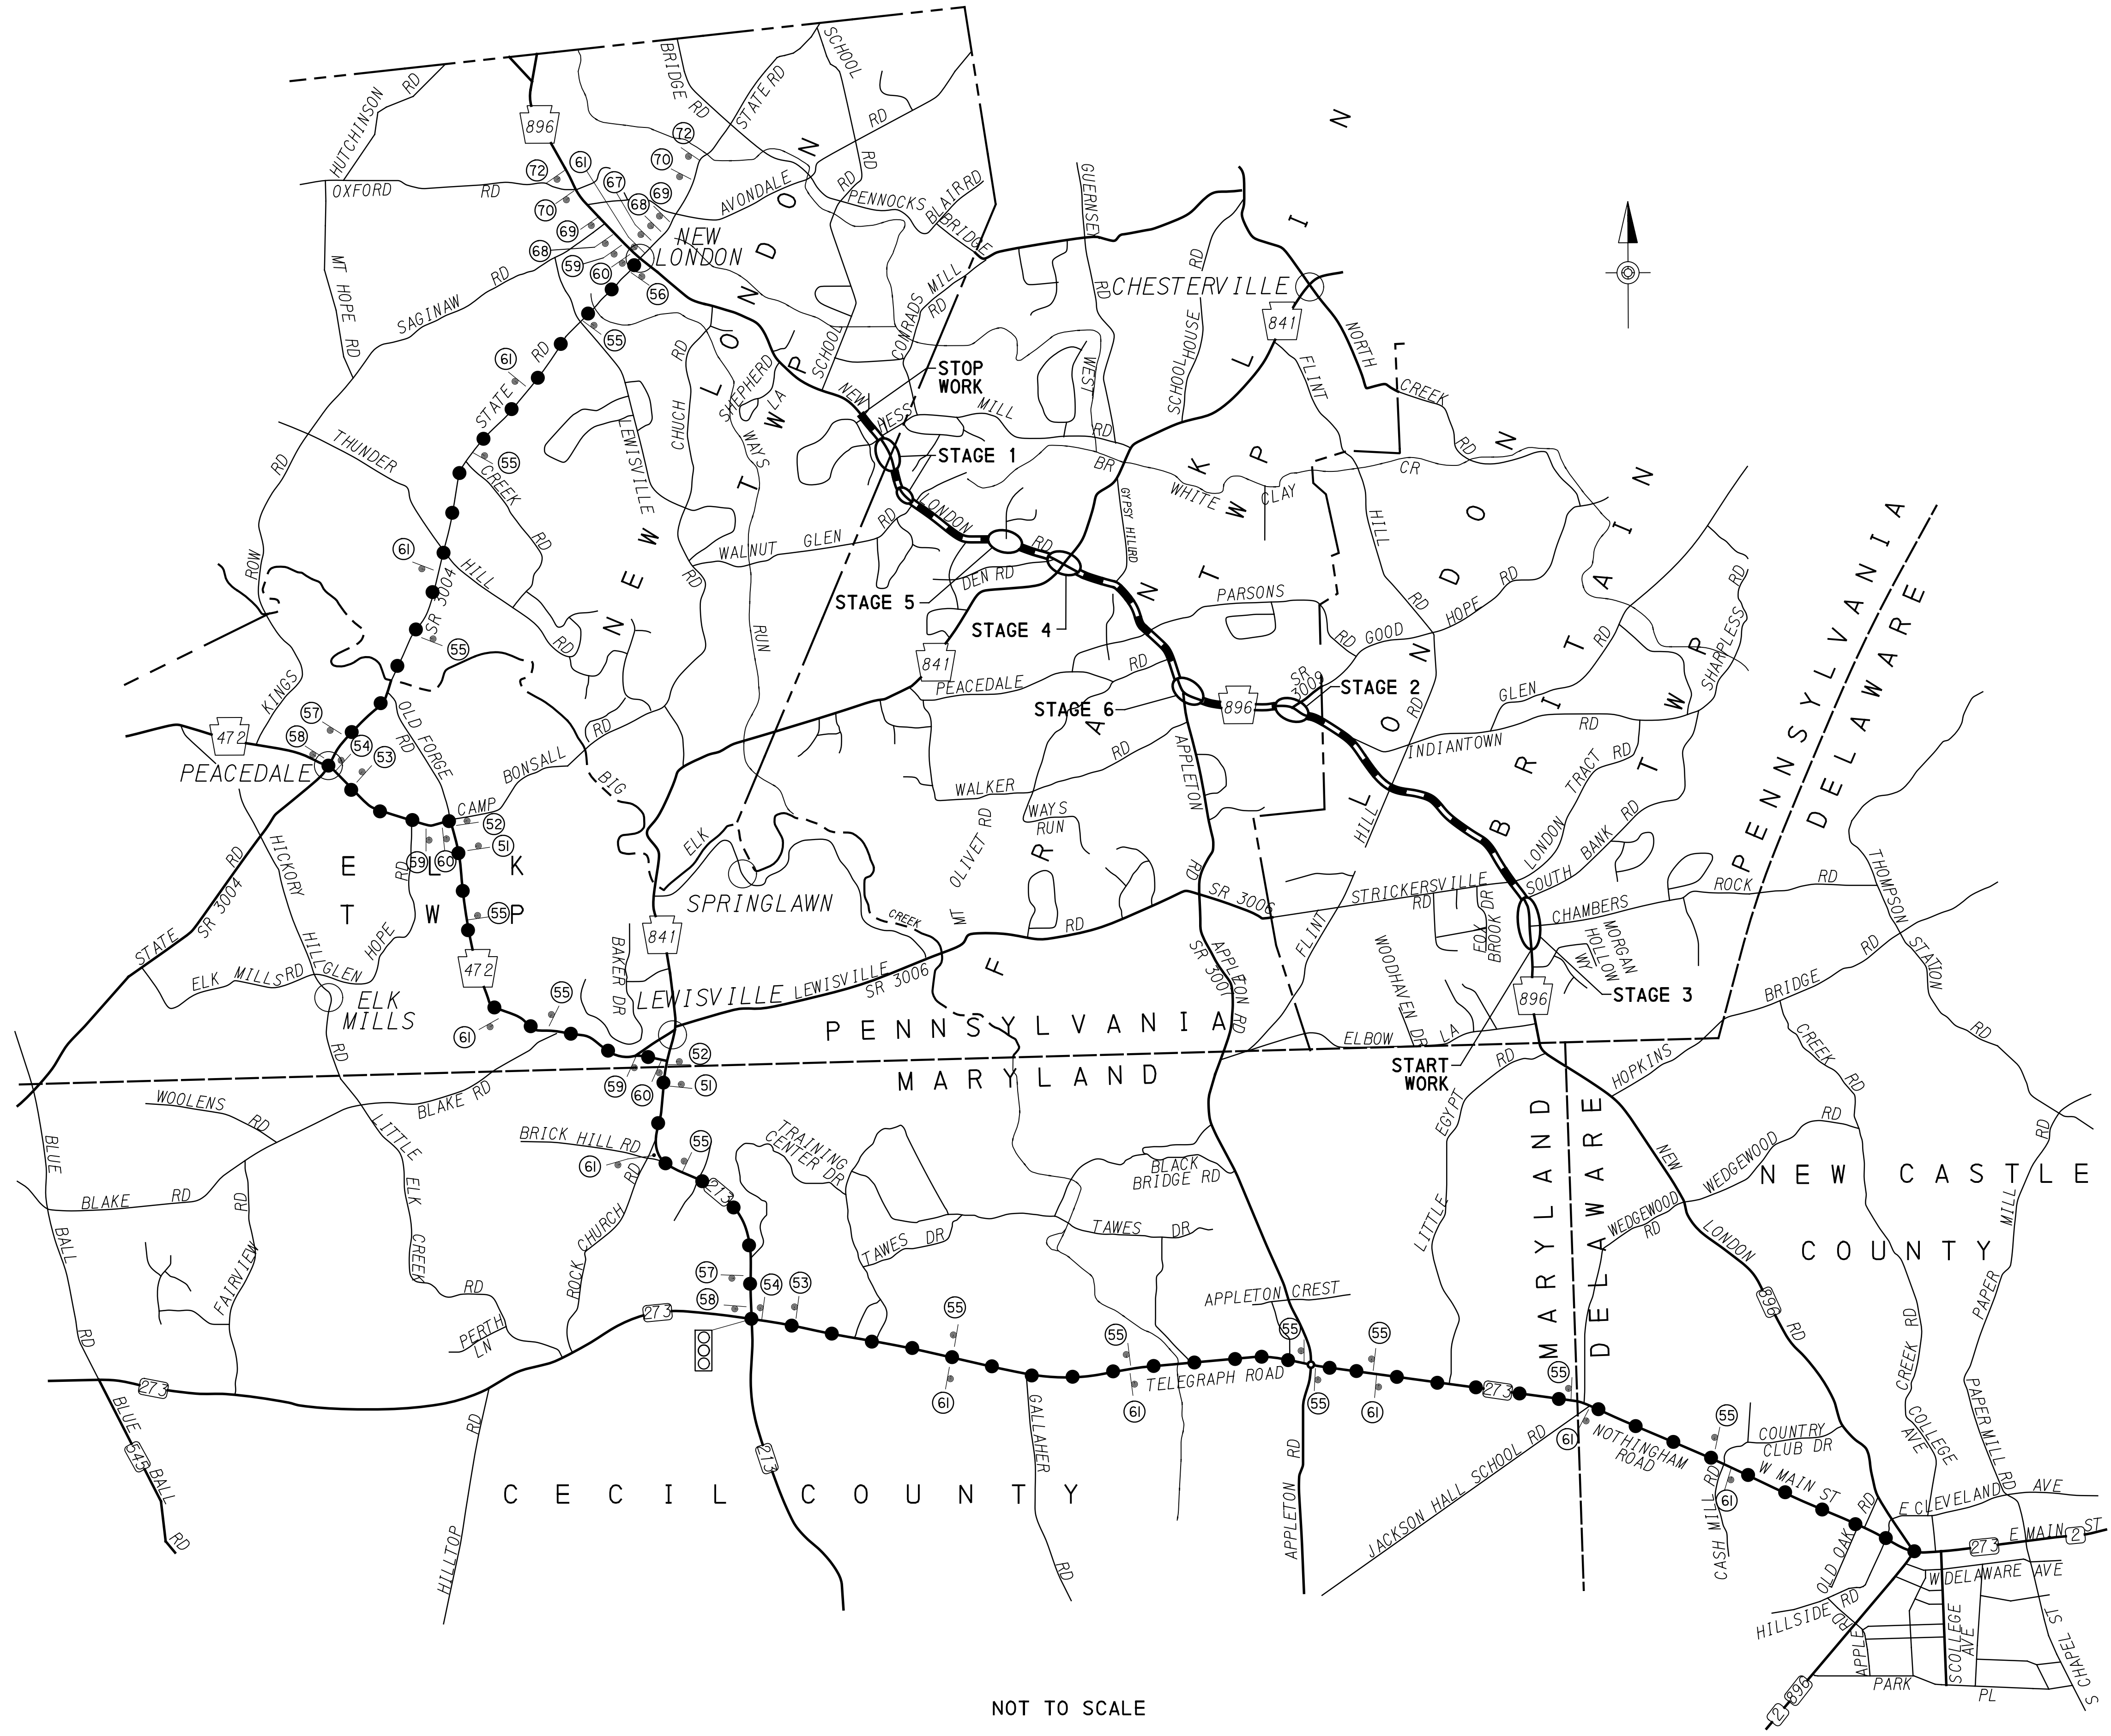

LEGEND

- STATE ROAD
- LOCAL ROAD
- - - STATE LINE
- - - TOWNSHIP LINE
- ● ● ● TRUCK DETOUR ROUTE (LENGTH=13.6 MILES)
- ⊙ SIGN LOCATION
- AREA OF FULL DEPTH PAVEMENT RECONSTRUCTION
- ▬▬▬ AREA OF OVERLAY
- ⊞ EXISTING TRAFFIC SIGNAL

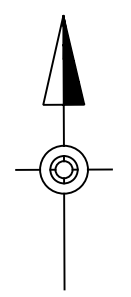

NOT TO SCALE

**TRAFFIC CONTROL PLAN
TRUCK DETOUR
STAGES 1 TO 7**