



OPERATOR: sieperg
 FILE NAME: \\ad_rk.com\fs\cloud\Projects\2017\1111_PerKXing\CADD\01sp\lay\2019_10_09_PE_Phase\PE_Phase_1 - Rev4\PE_Phase_1_0-90ft\vw\g02-90i REVISED (10-04)
 5/11/2023 PLOTTED:

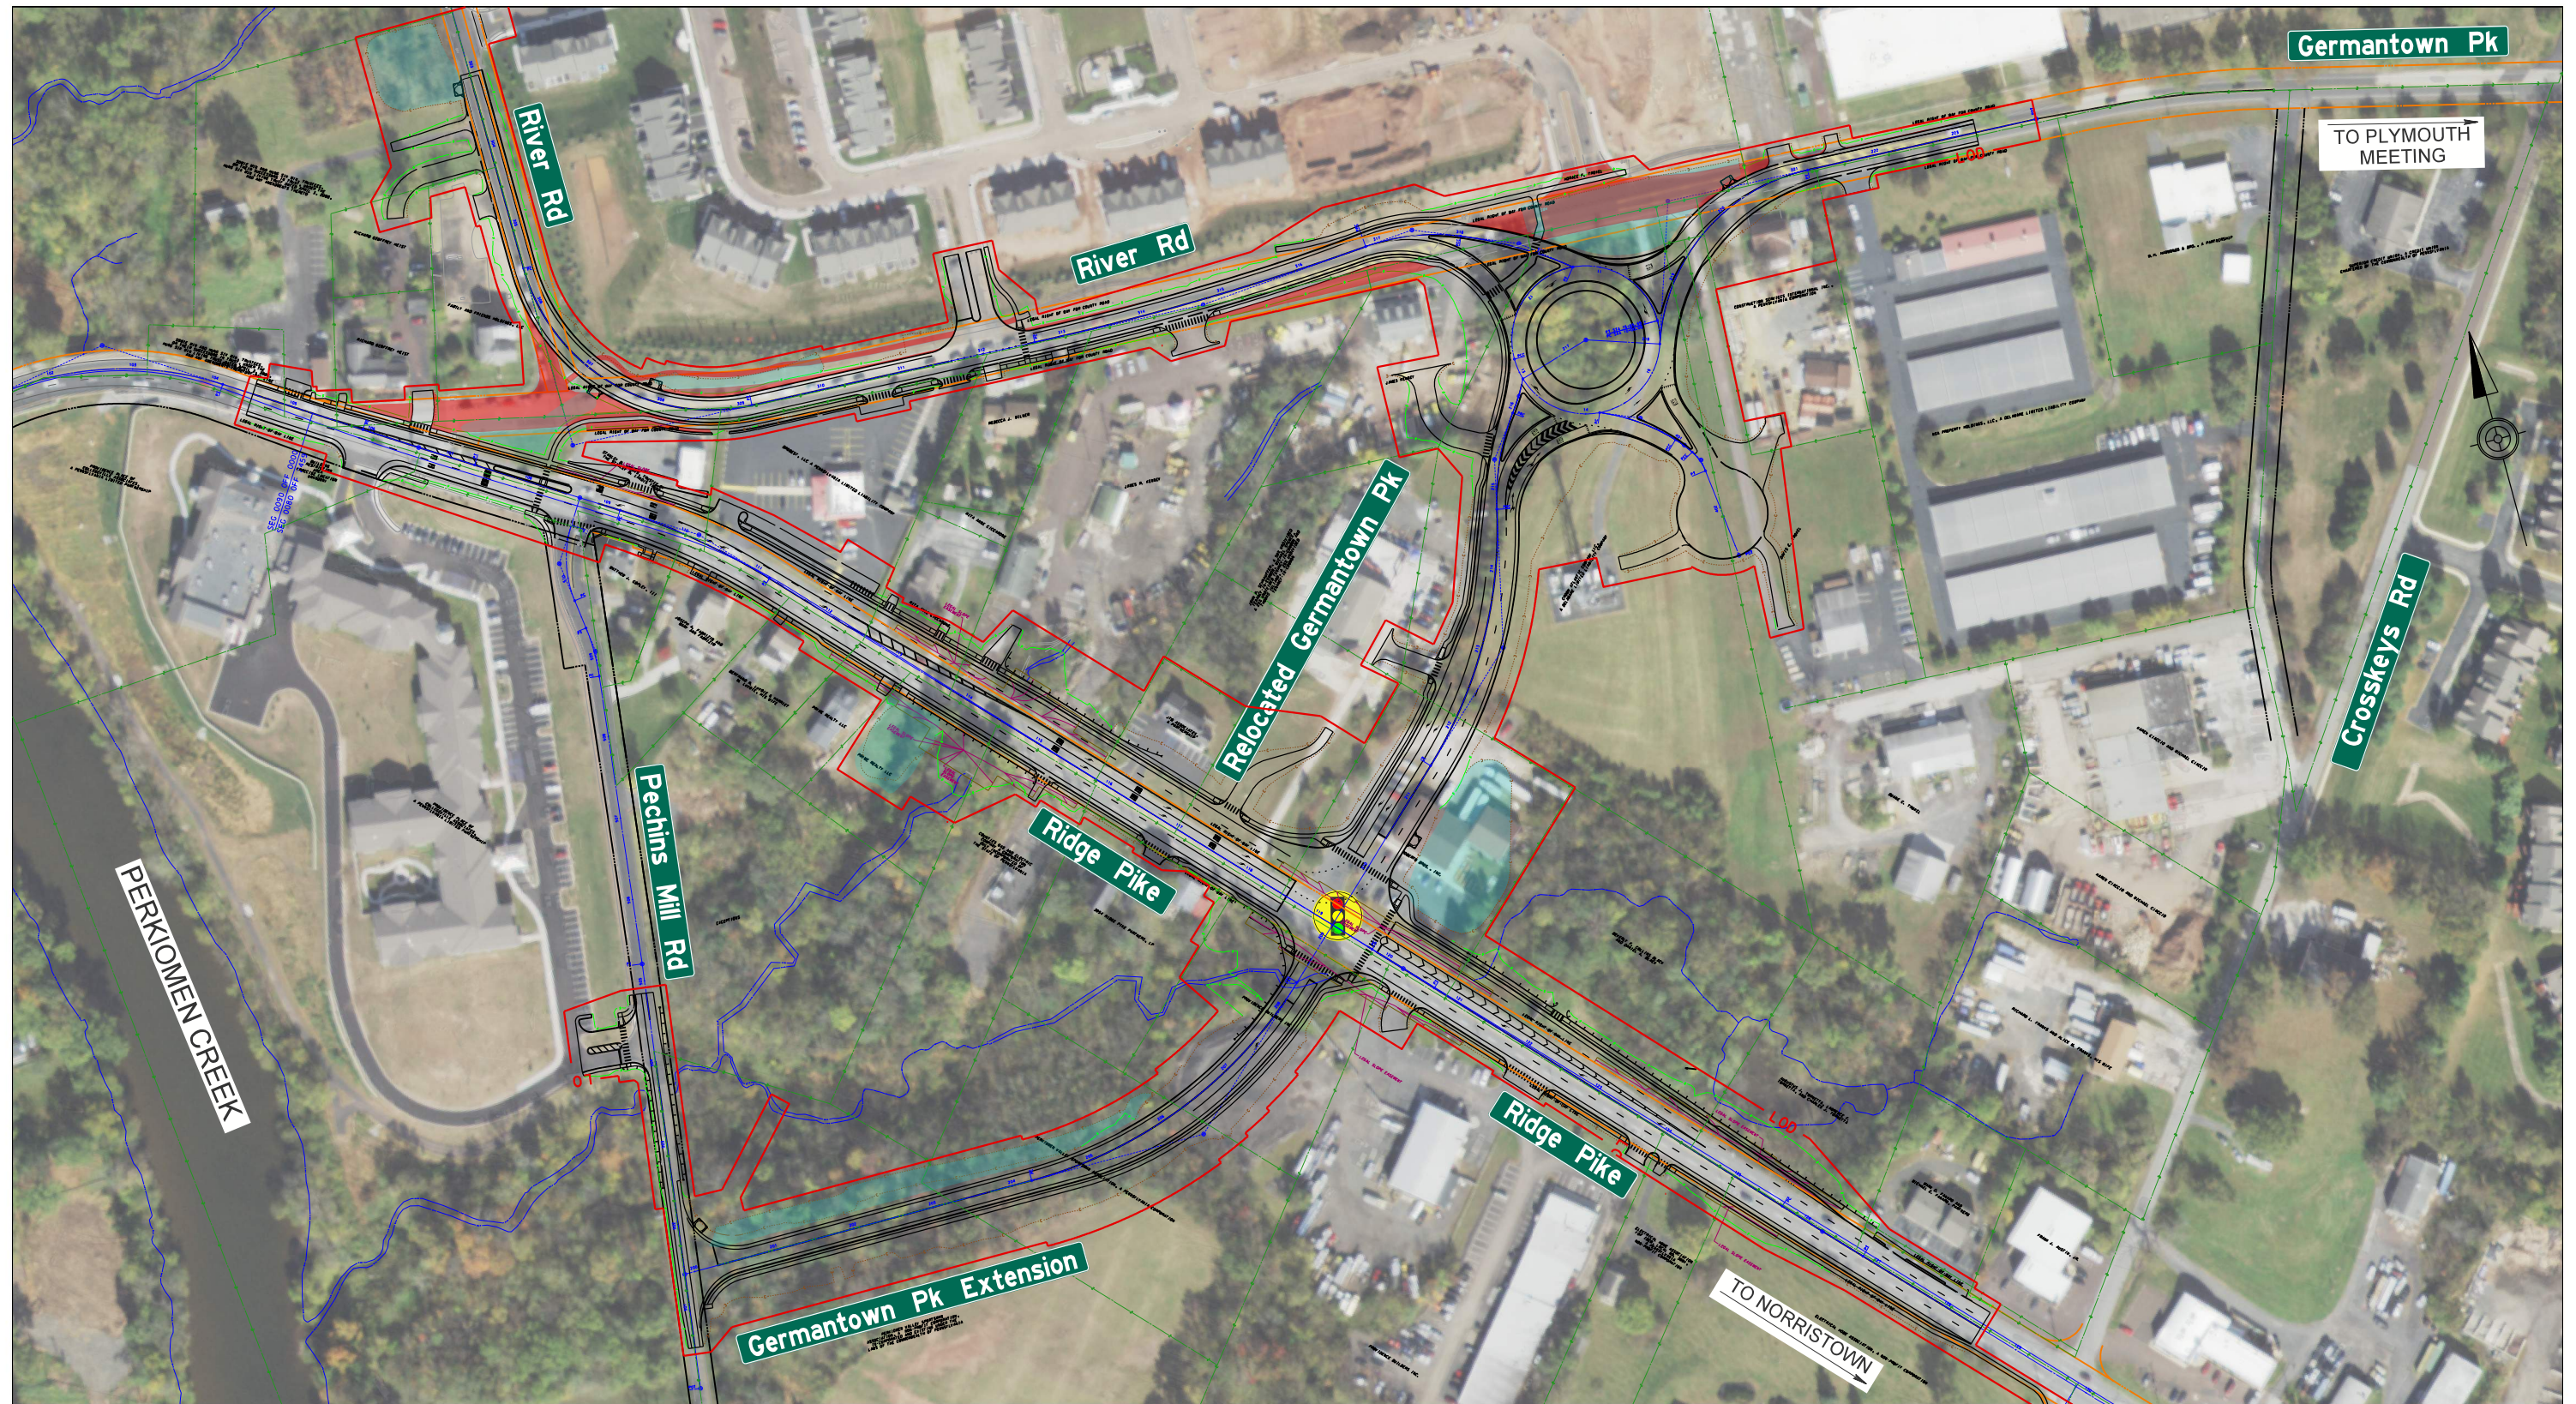

LEGEND	
	EXISTING RIGHT-OF-WAY
	EXISTING LEGAL SLOPE EASEMENT
	PROPERTY LINES
	PROPOSED ROADWAY REMOVAL
	EXIST. WATER FEATURE (NOT FIELD VERIFIED)
	CUT/FILL LINES
	LIMIT OF DISTURBANCE
	BMP LOCATIONS

AERIAL SOURCE
 PAMAP PROGRAM 1 FT
 ORTHORECTIFIED DIGITAL
 IMAGERY OF PENNSYLVANIA
 MARCH 26, 2019

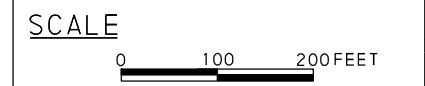

RIDGE PIKE AND GERMANTOWN PIKE INTERSECTION RE-ALIGNMENT PROJECT	
LOWER PROVIDENCE TOWNSHIP MONTGOMERY COUNTY, PA	
MAY 2023	SHEET 1 OF 1