









Legend

-  Detectable Warning Surface
-  Depressed Curb
-  Concrete Sidewalk
-  Bus Landing Pad
-  Lane Separator Curb
-  Proposed Traffic Signal
-  Existing/Upgraded Traffic Signal







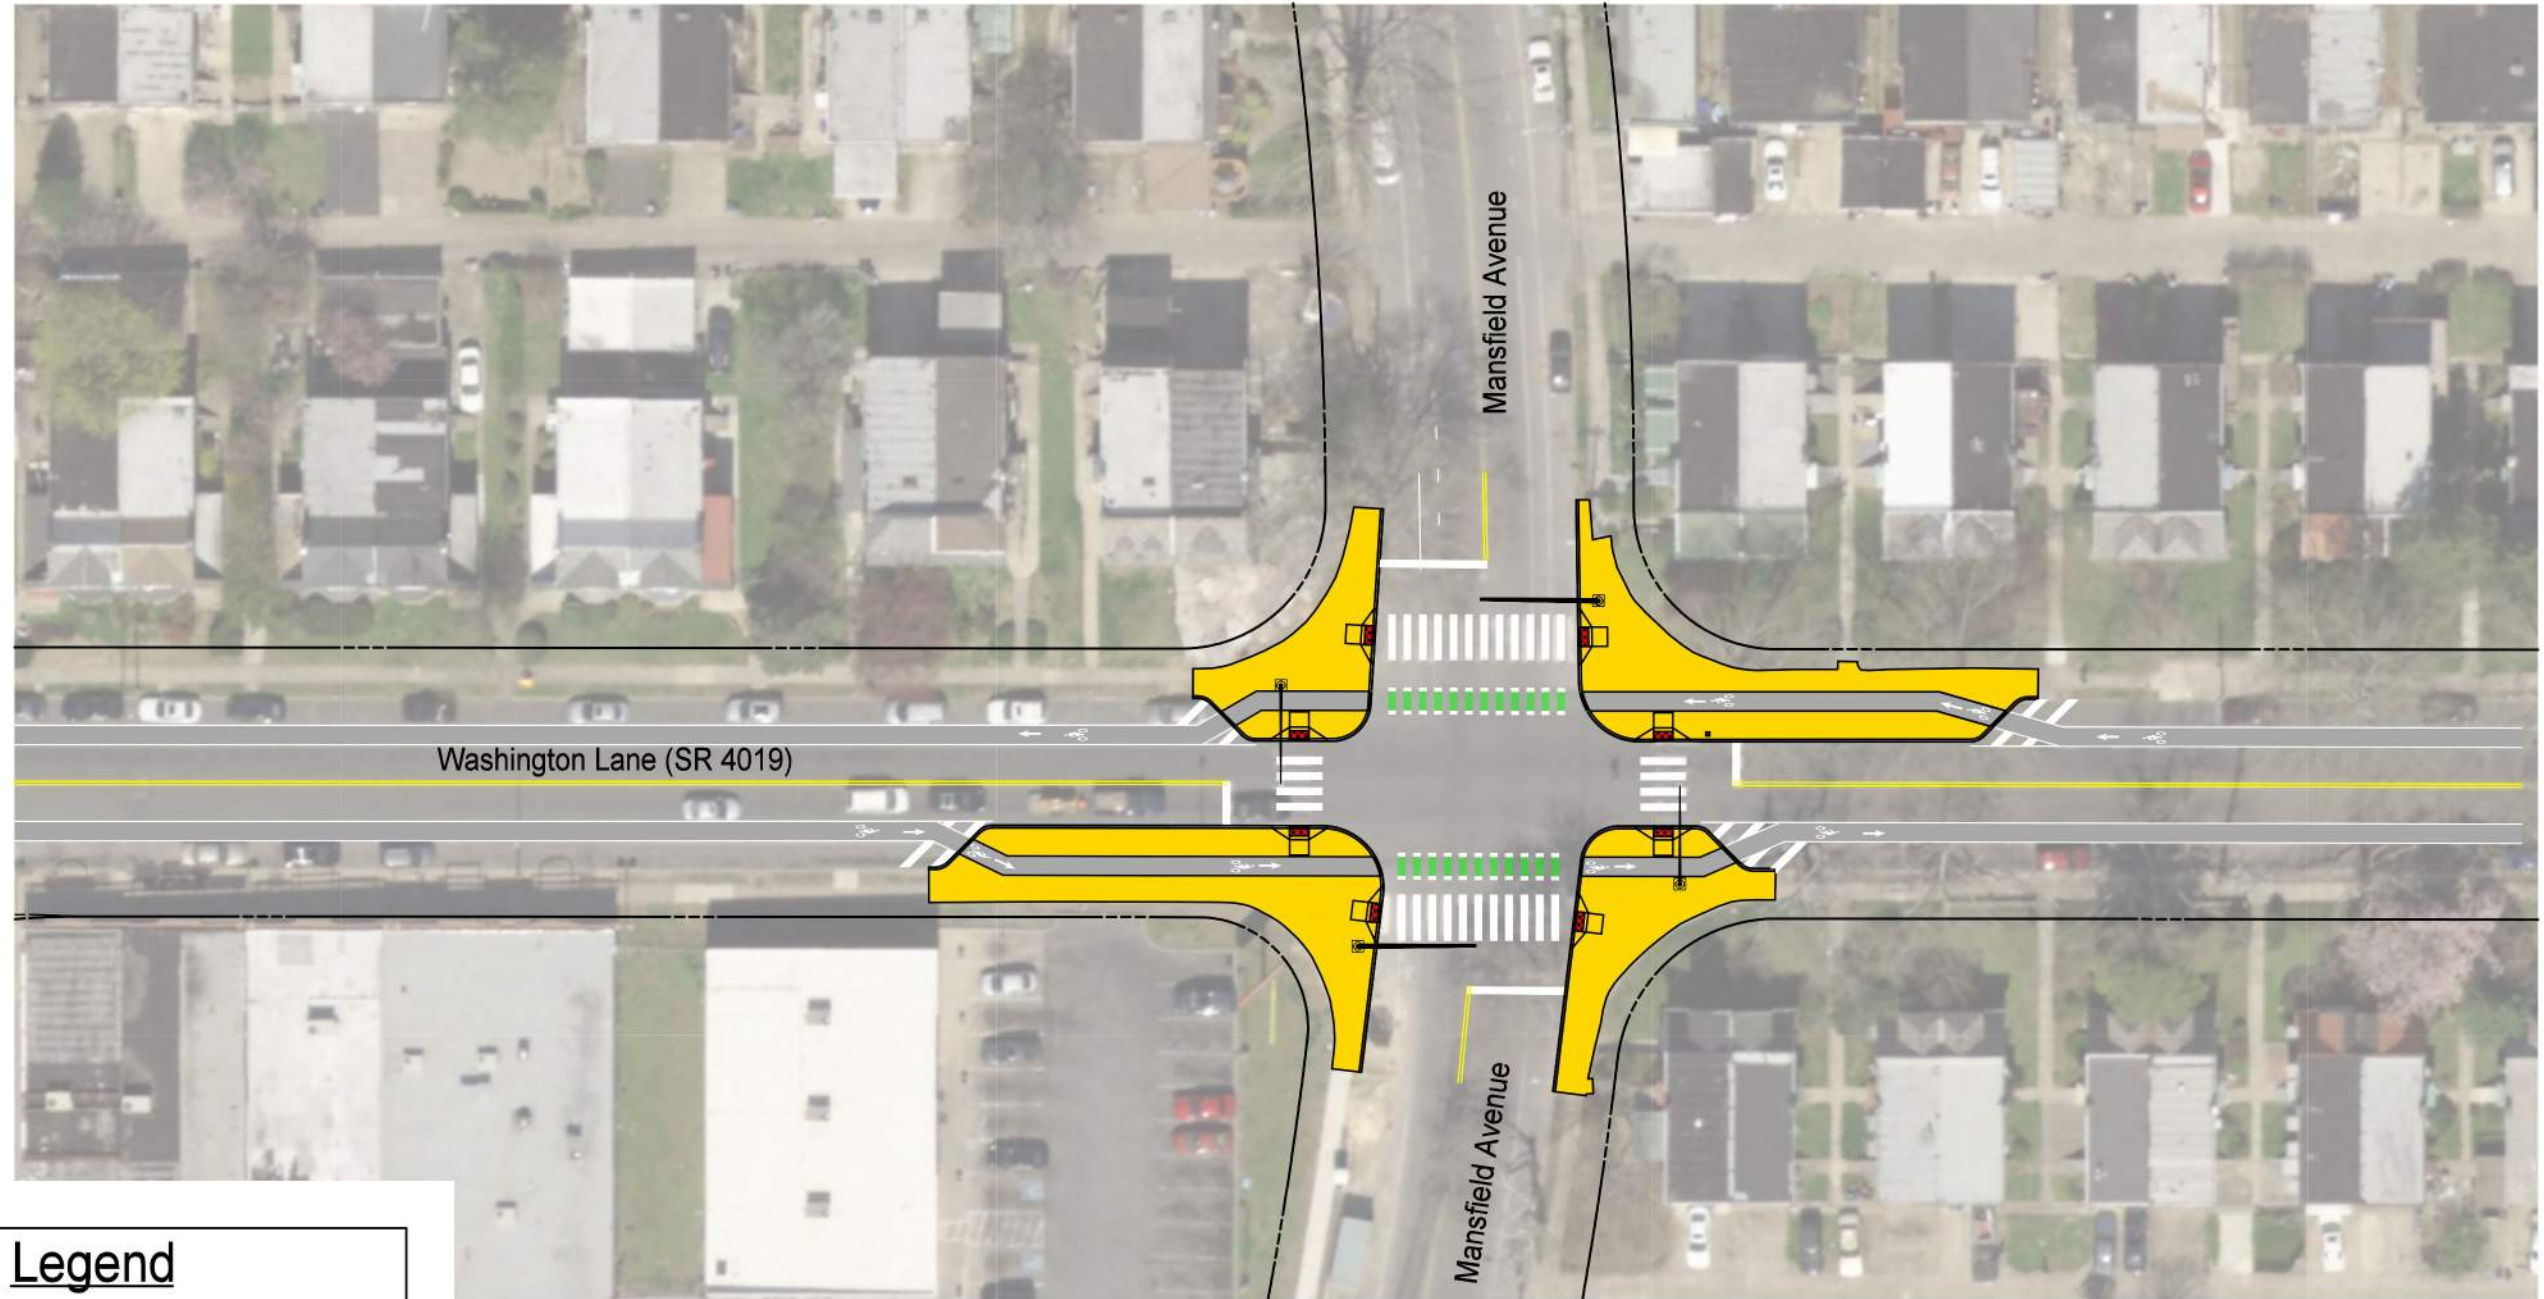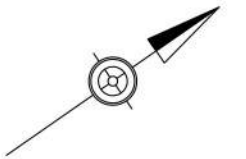


SR 4019-SIP
Washington Lane Corridor Safety Improvements
Washington Ln & Stenton Ave







Legend

-  Detectable Warning Surface
-  Depressed Curb
-  Concrete Sidewalk
-  Bus Landing Pad
-  Lane Separator Curb
-  Proposed Traffic Signal
-  Existing/Upgraded Traffic Signal







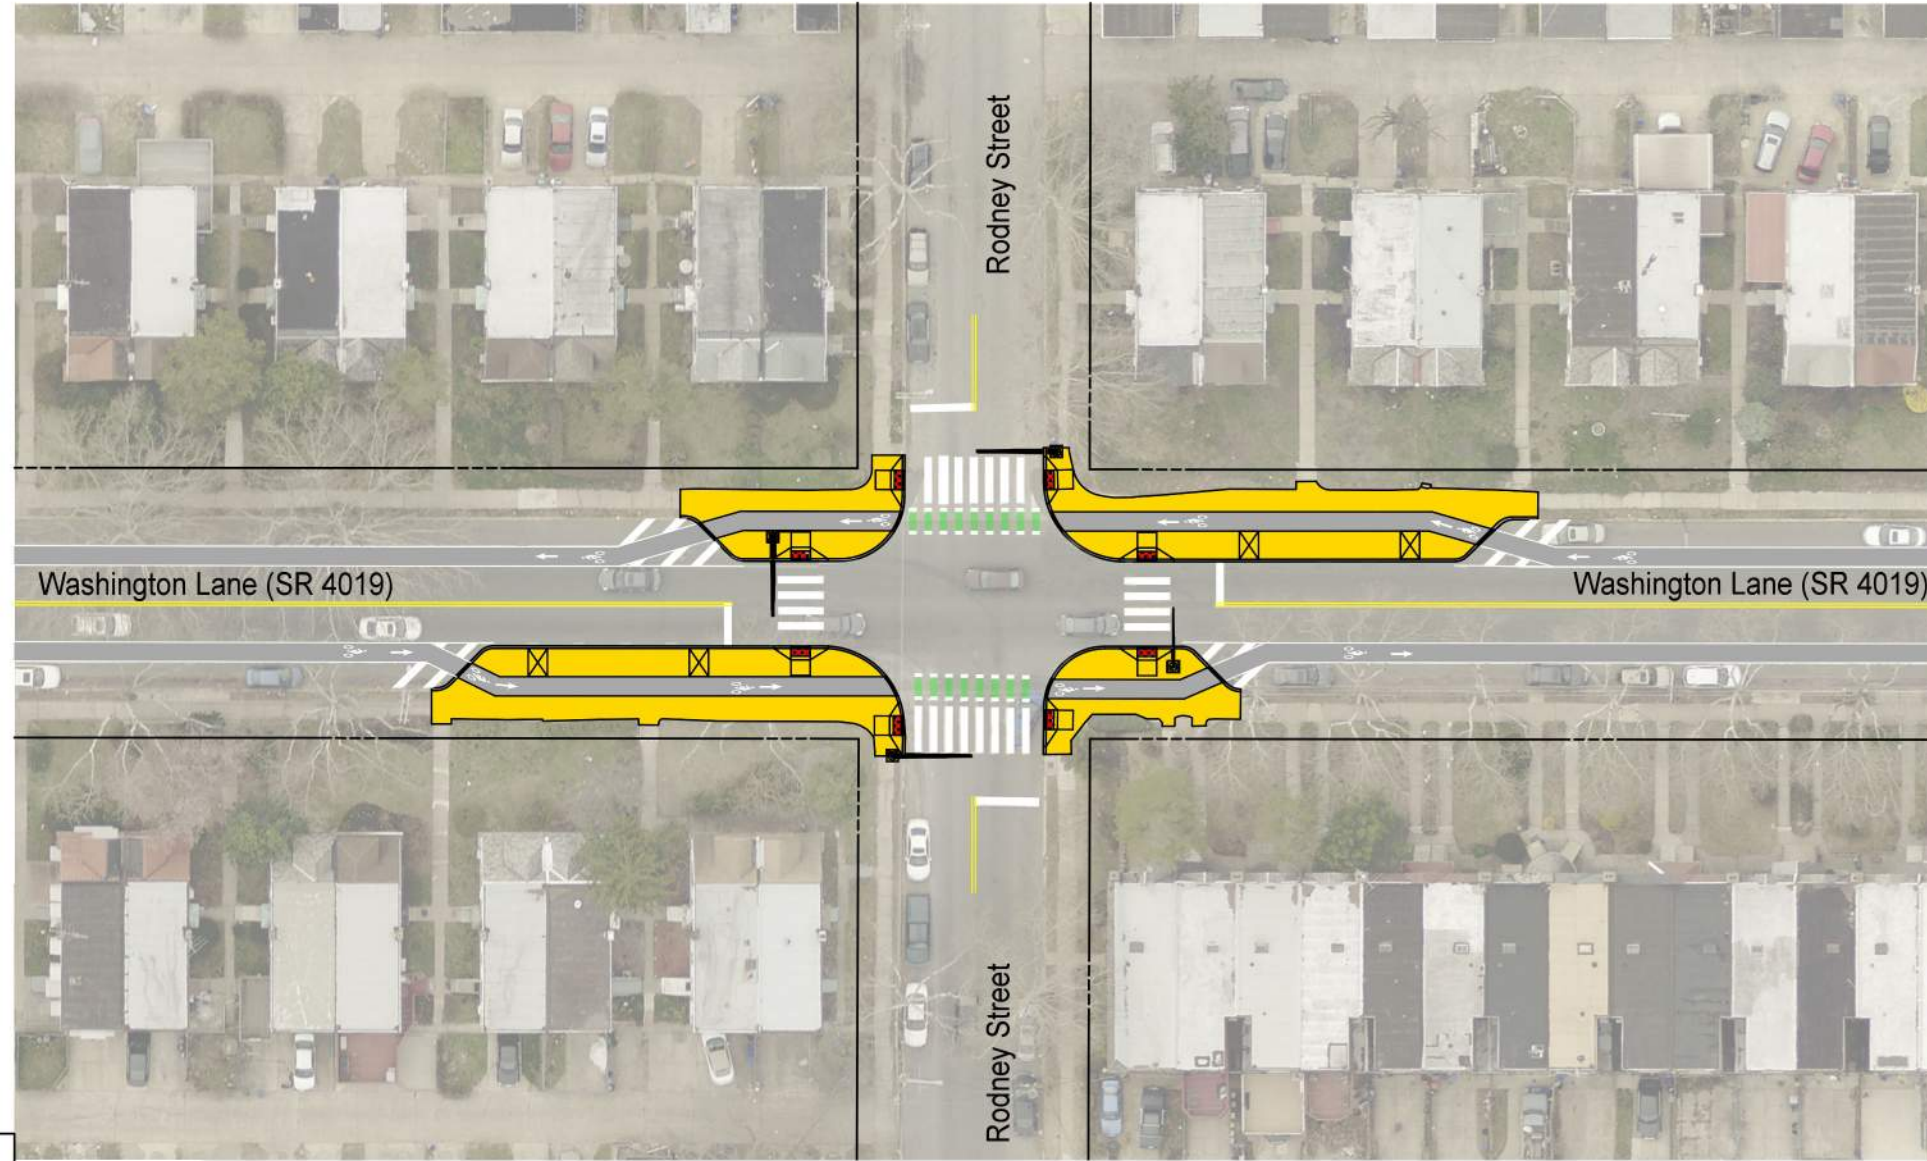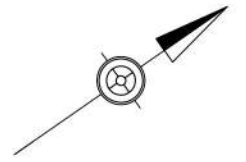

SR 4019-SIP
Washington Lane Corridor Safety Improvements
Washington Ln & Mansfield Ave






Legend

-  Detectable Warning Surface
-  Depressed Curb
-  Concrete Sidewalk
-  Lane Separator Curb
-  Proposed Traffic Signal
-  Existing/Upgraded Traffic Signal







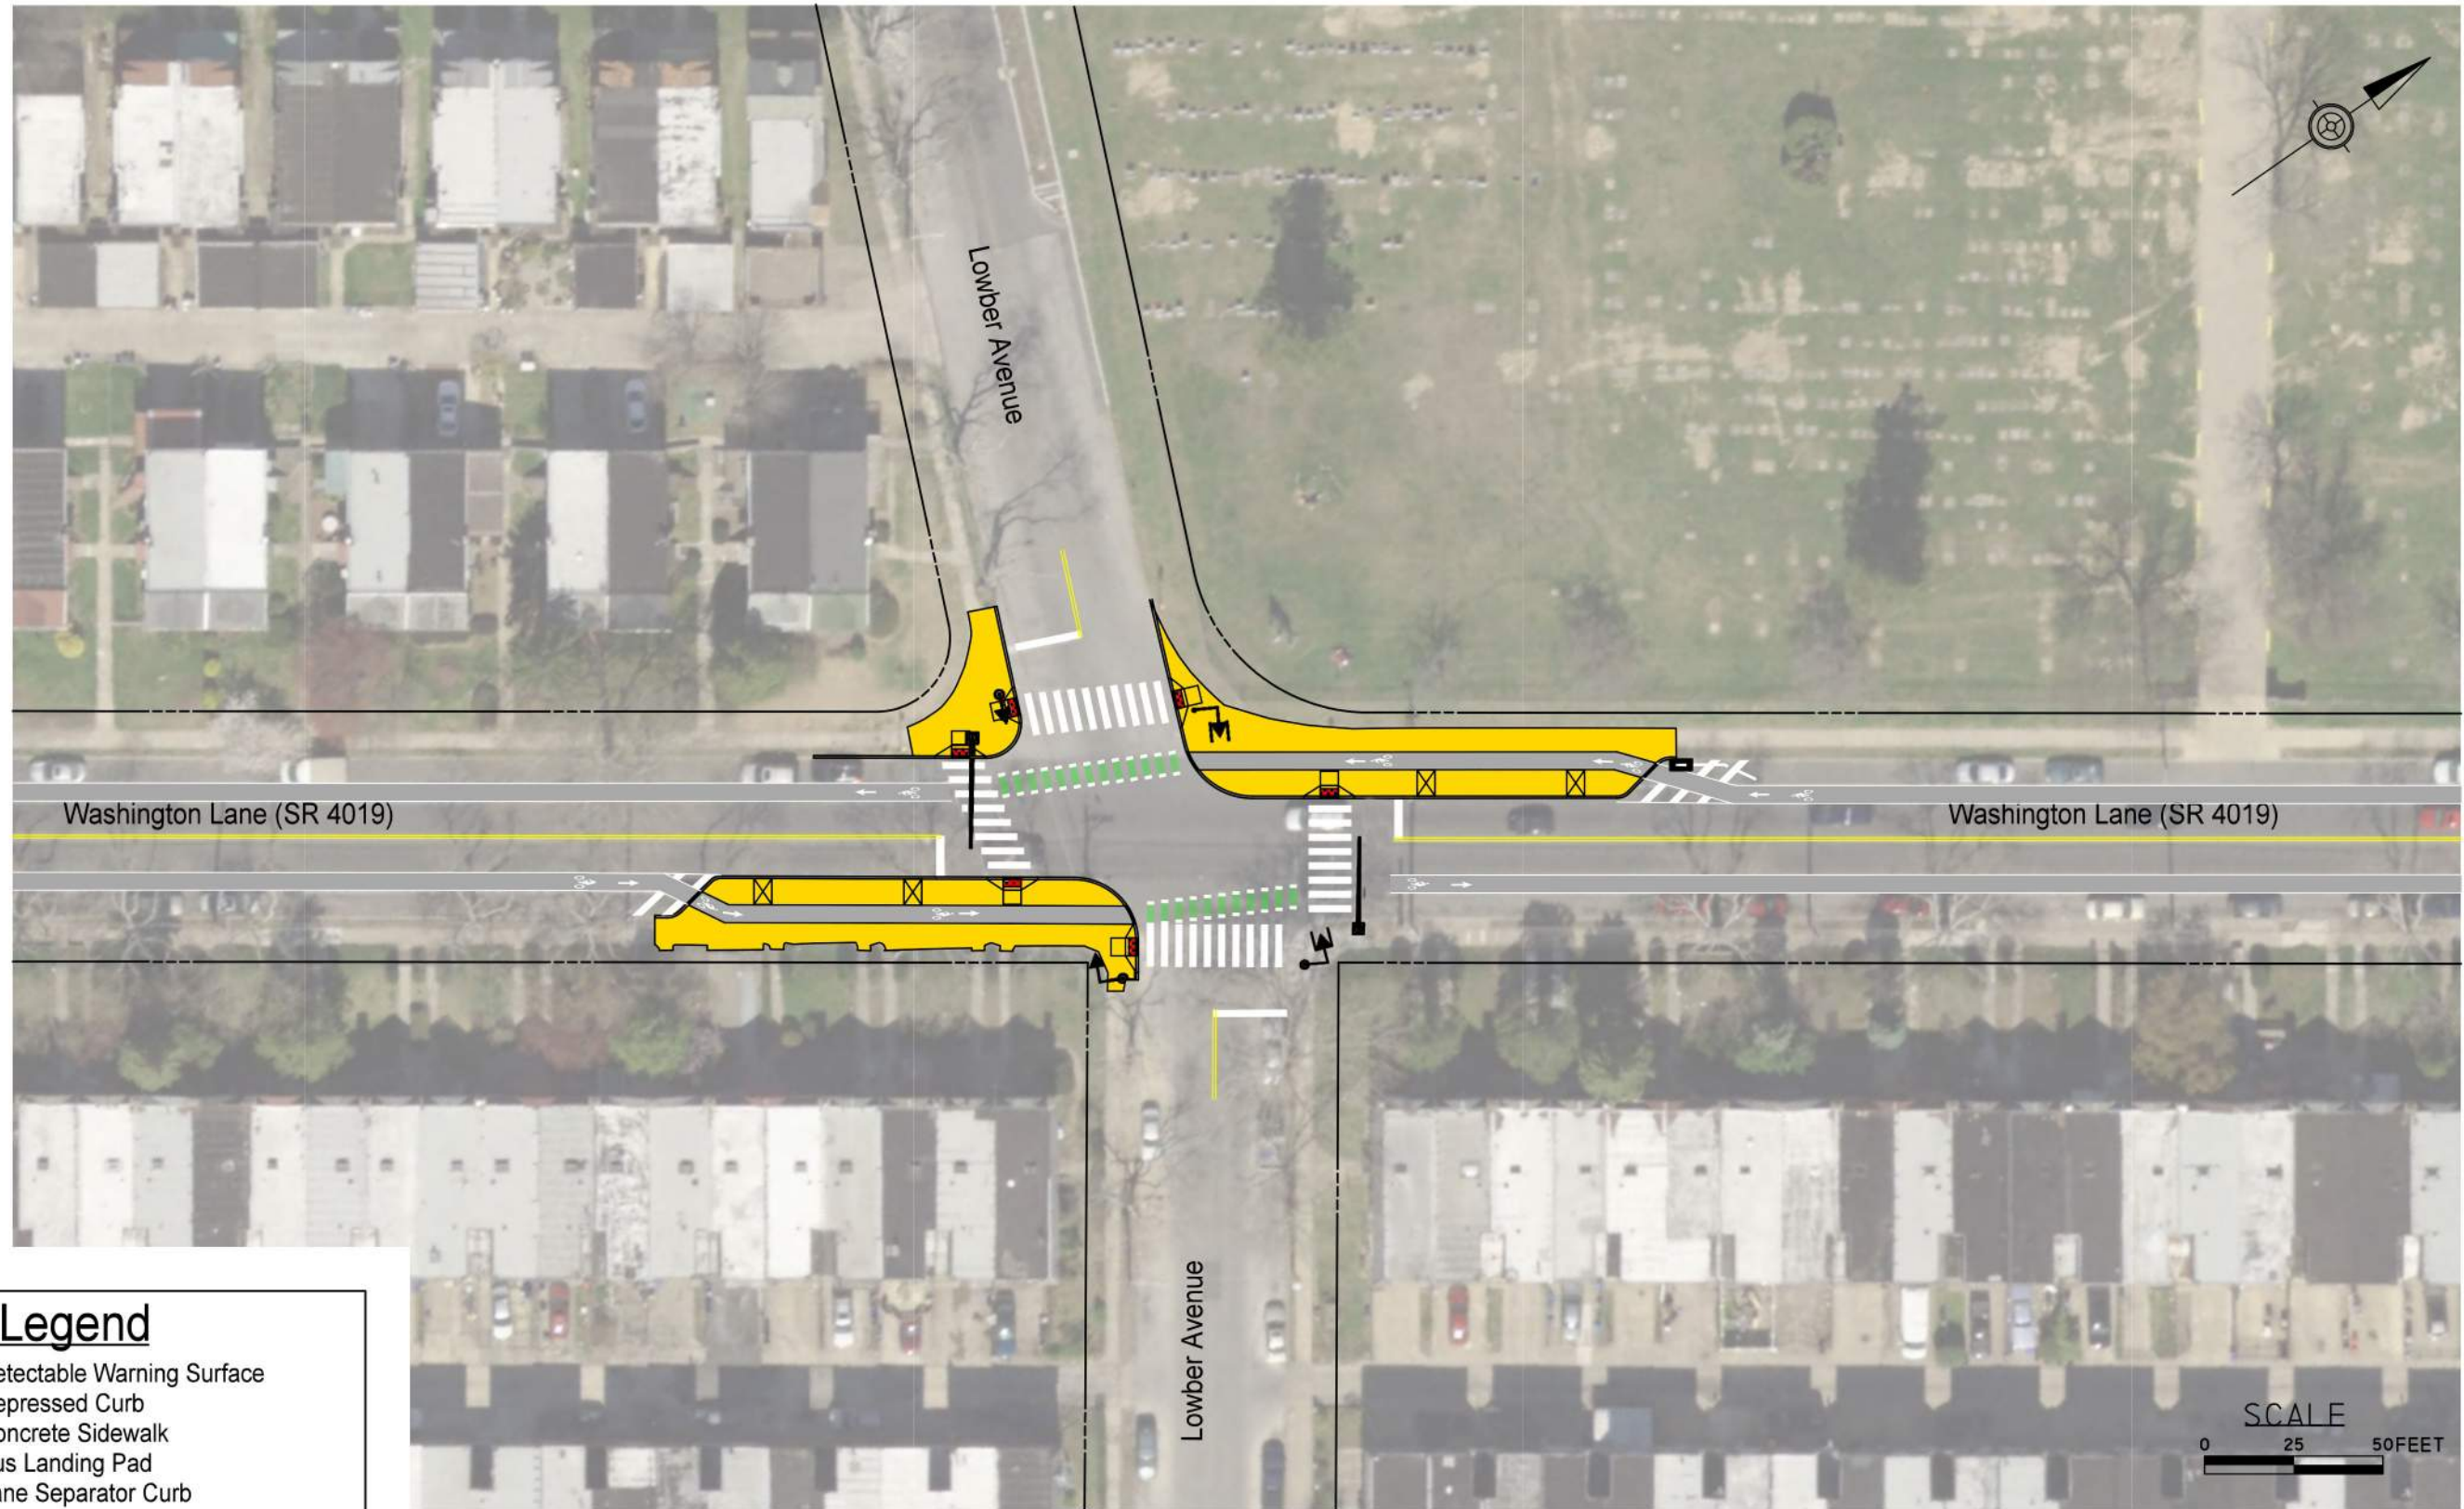


SR 4019-SIP
Washington Lane Corridor Safety Improvements
Washington Ln & Rodney St







Legend

-  Detectable Warning Surface
-  Depressed Curb
-  Concrete Sidewalk
-  Bus Landing Pad
-  Lane Separator Curb
-  Proposed Traffic Signal
-  Existing/Upgraded Traffic Signal







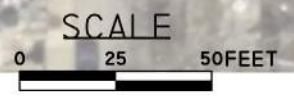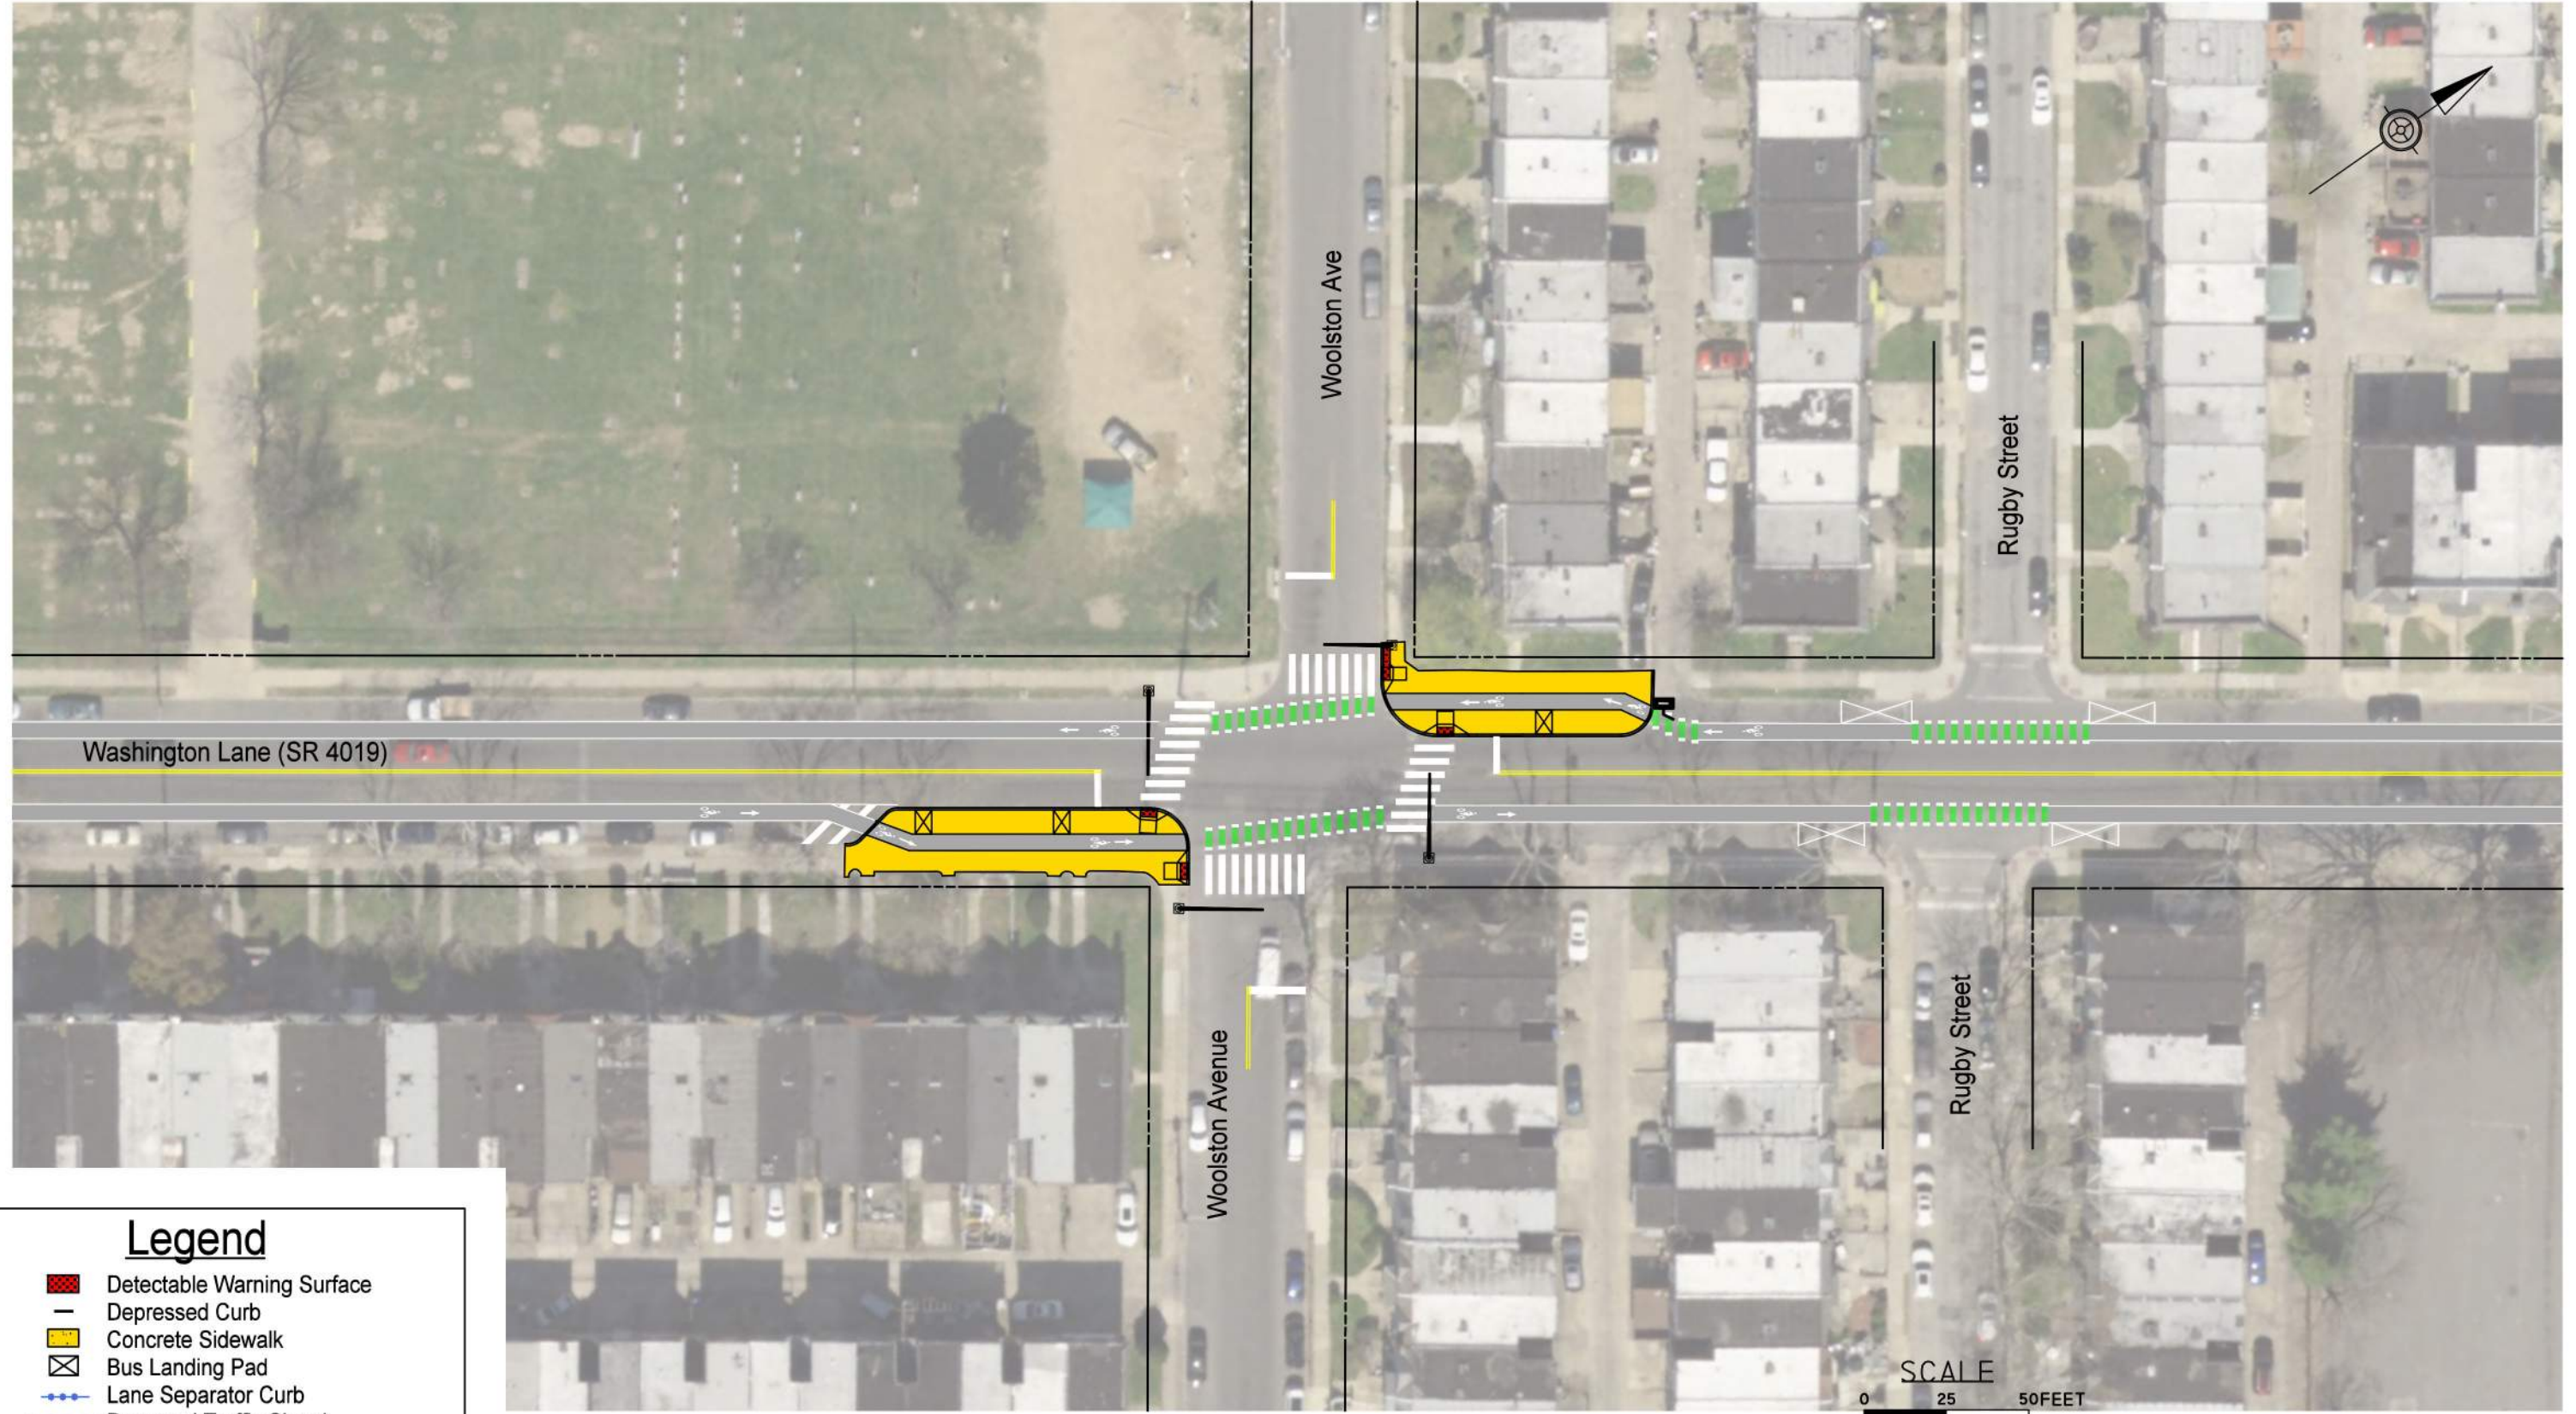


SR 4019-SIP
Washington Lane Corridor Safety Improvements
Washington Ln & Lowber Ave






Legend

-  Detectable Warning Surface
-  Depressed Curb
-  Concrete Sidewalk
-  Bus Landing Pad
-  Lane Separator Curb
-  Proposed Traffic Signal
-  Existing/Upgraded Traffic Signal







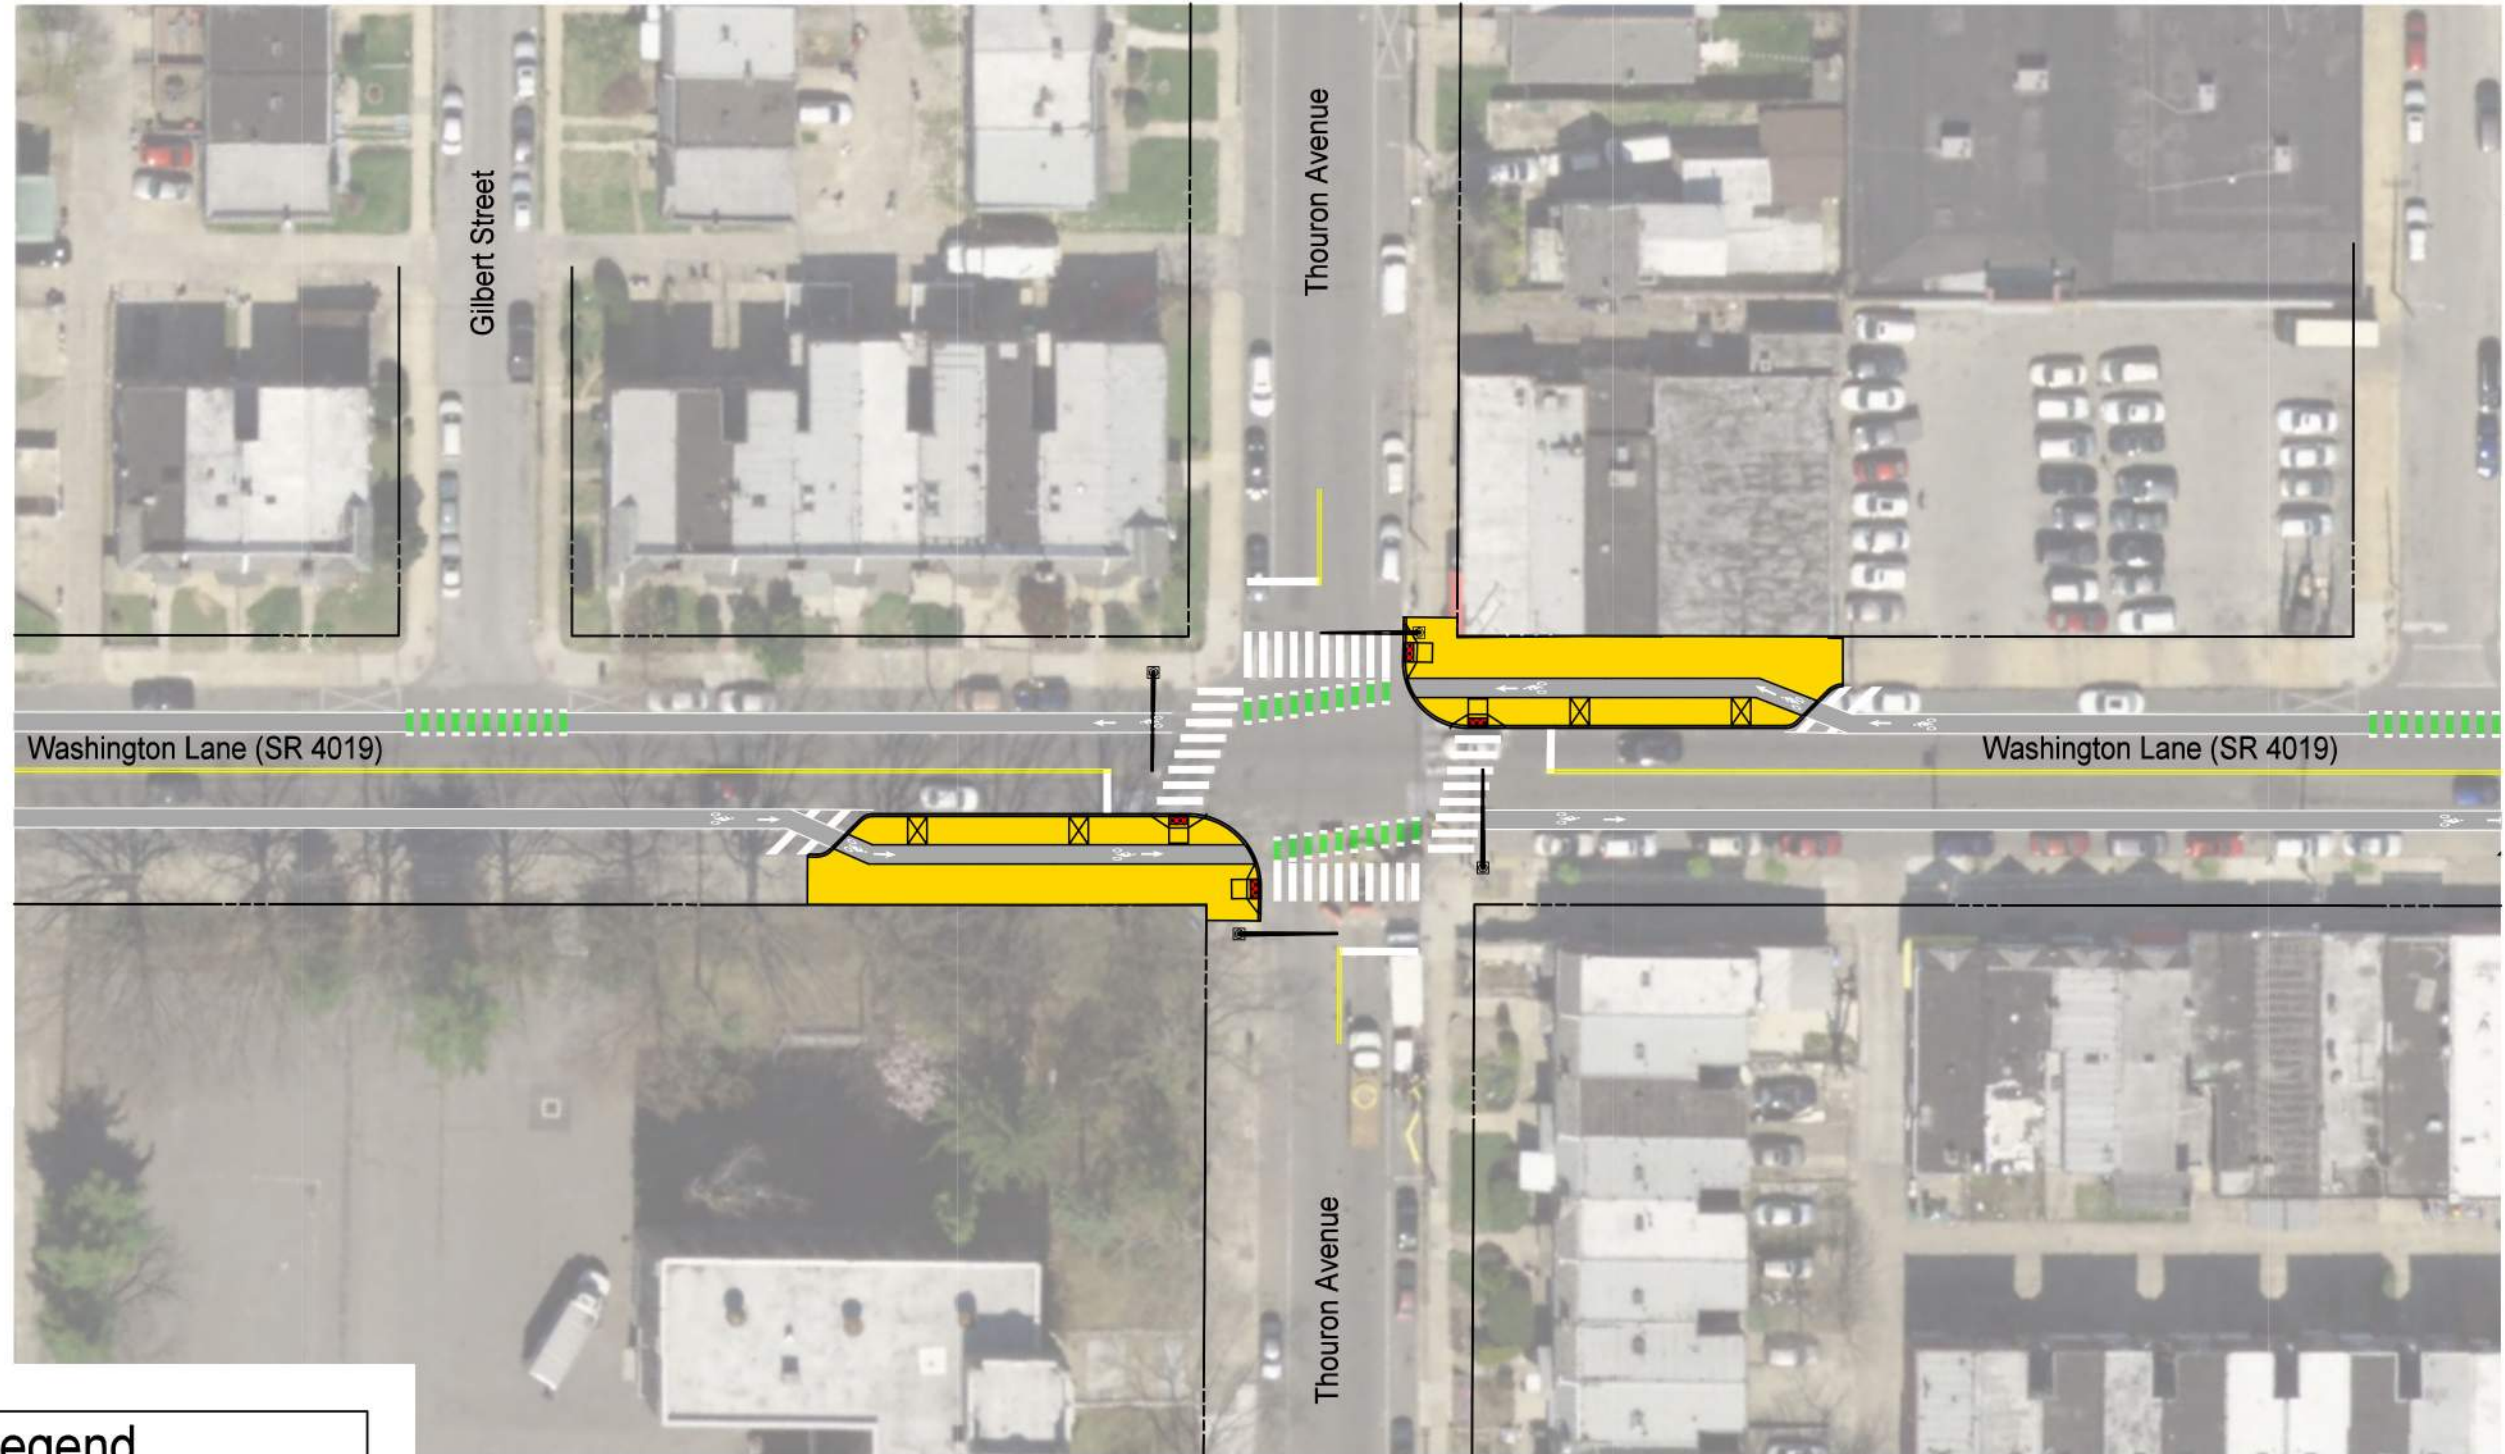


SR 4019-SIP
Washington Lane Corridor Safety Improvements
Washington Ln & Woolston Ave





Legend


-  Detectable Warning Surface
-  Depressed Curb
-  Concrete Sidewalk
-  Bus Landing Pad
-  Lane Separator Curb
-  Proposed Traffic Signal
-  Existing/Upgraded Traffic Signal








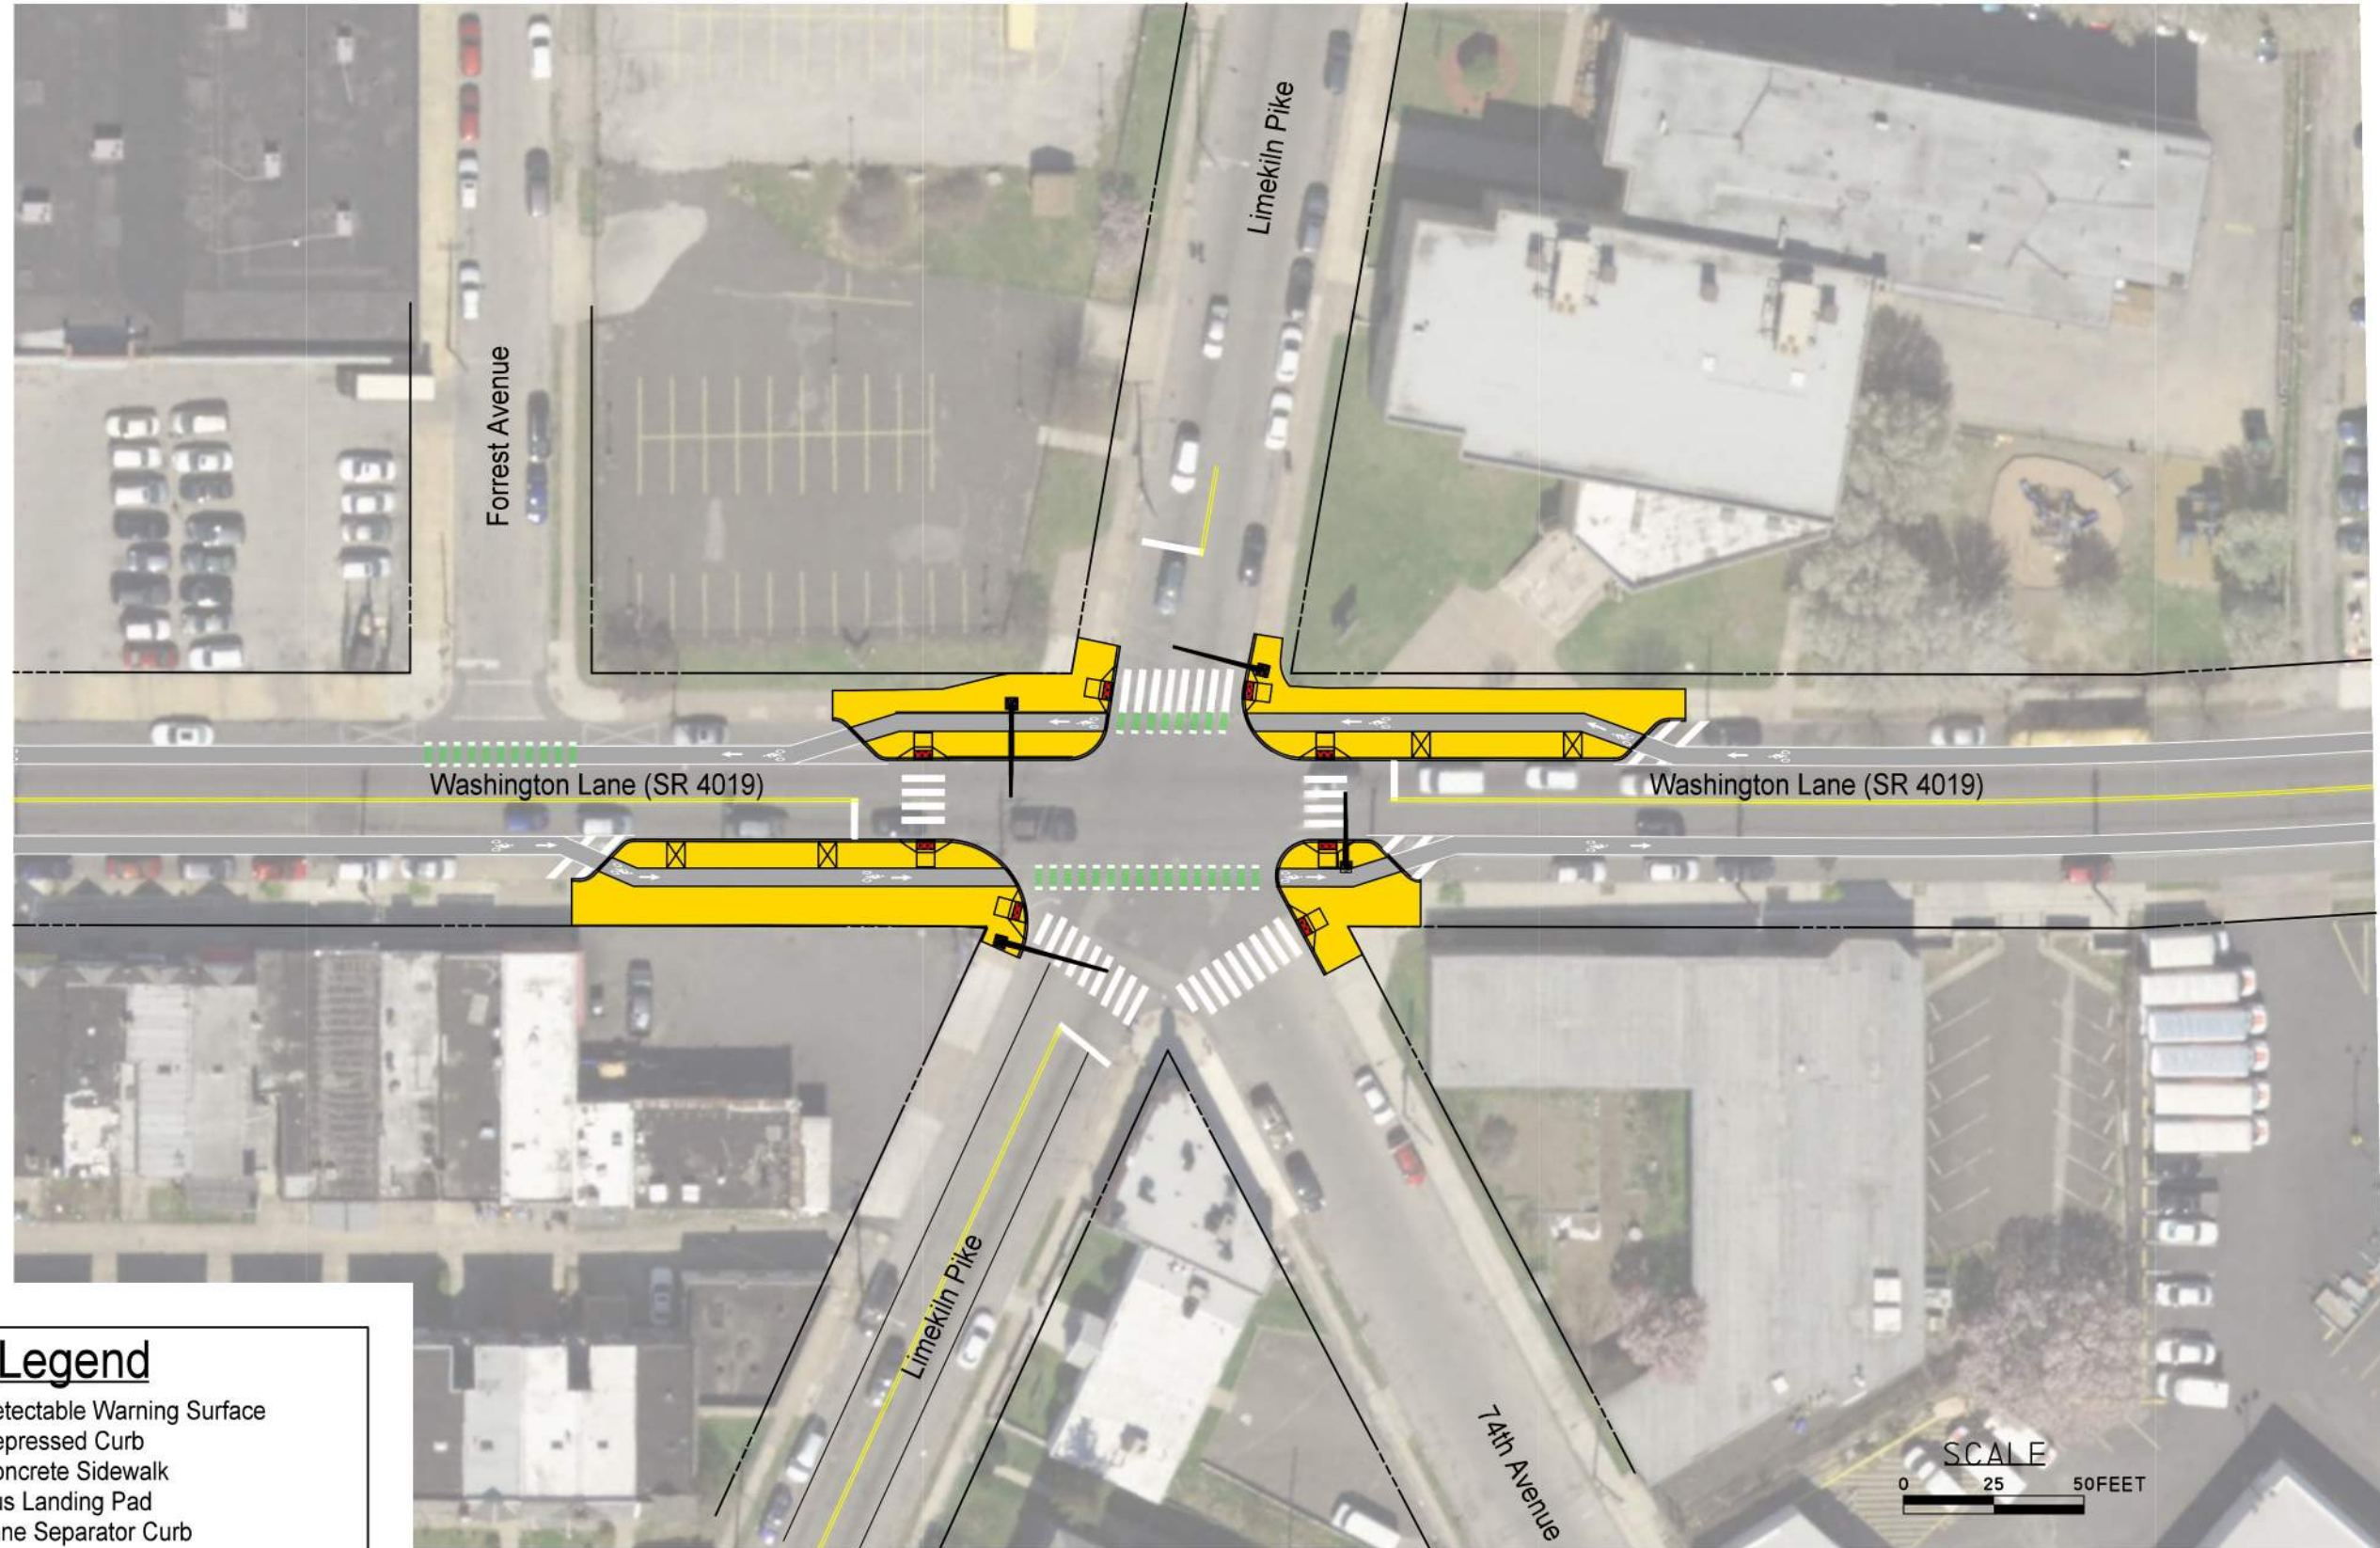

SR 4019-SIP

Washington Lane Corridor Safety Improvements



 

Legend


-  Detectable Warning Surface
-  Depressed Curb
-  Concrete Sidewalk
-  Bus Landing Pad
-  Lane Separator Curb
-  Proposed Traffic Signal
-  Existing/Upgraded Traffic Signal



SR 4019-SIP
Washington Lane Corridor Safety Improvements
Washington Ln & Limekiln Pk



Lane Separator Curb Example

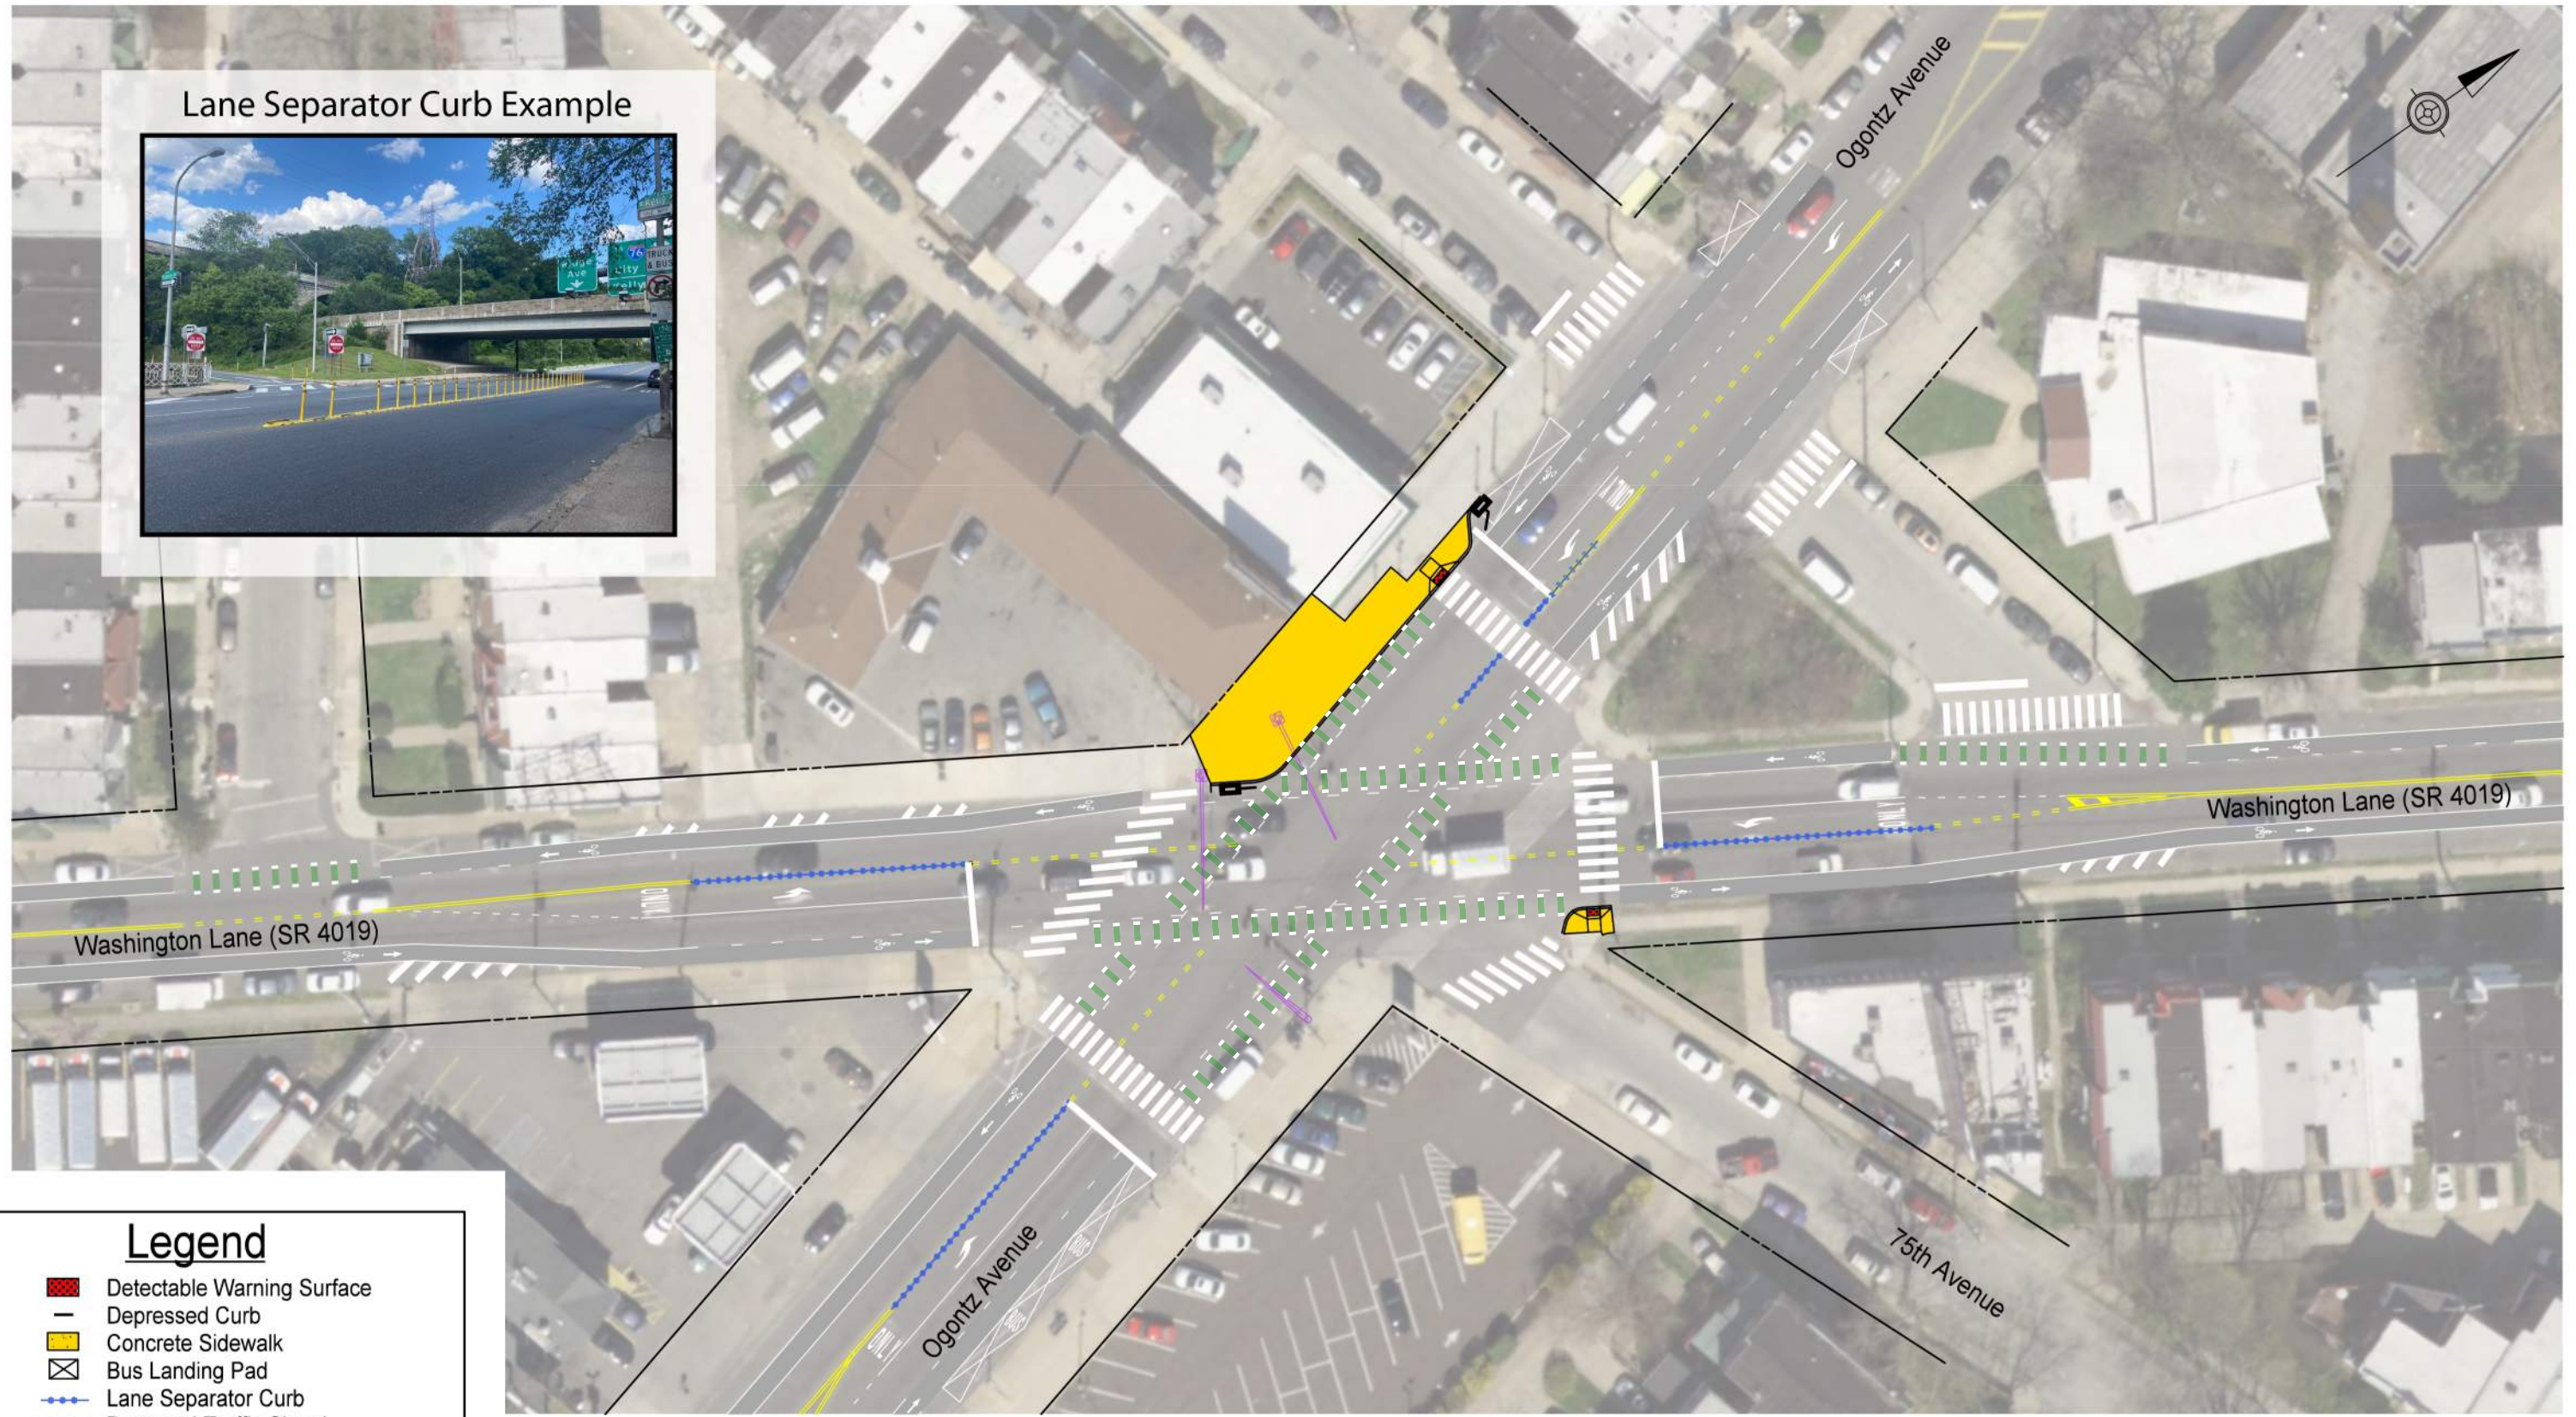

Legend


- Detectable Warning Surface
- Depressed Curb
- Concrete Sidewalk
- Bus Landing Pad
- Lane Separator Curb
- Proposed Traffic Signal
- Existing/Upgraded Traffic Signal







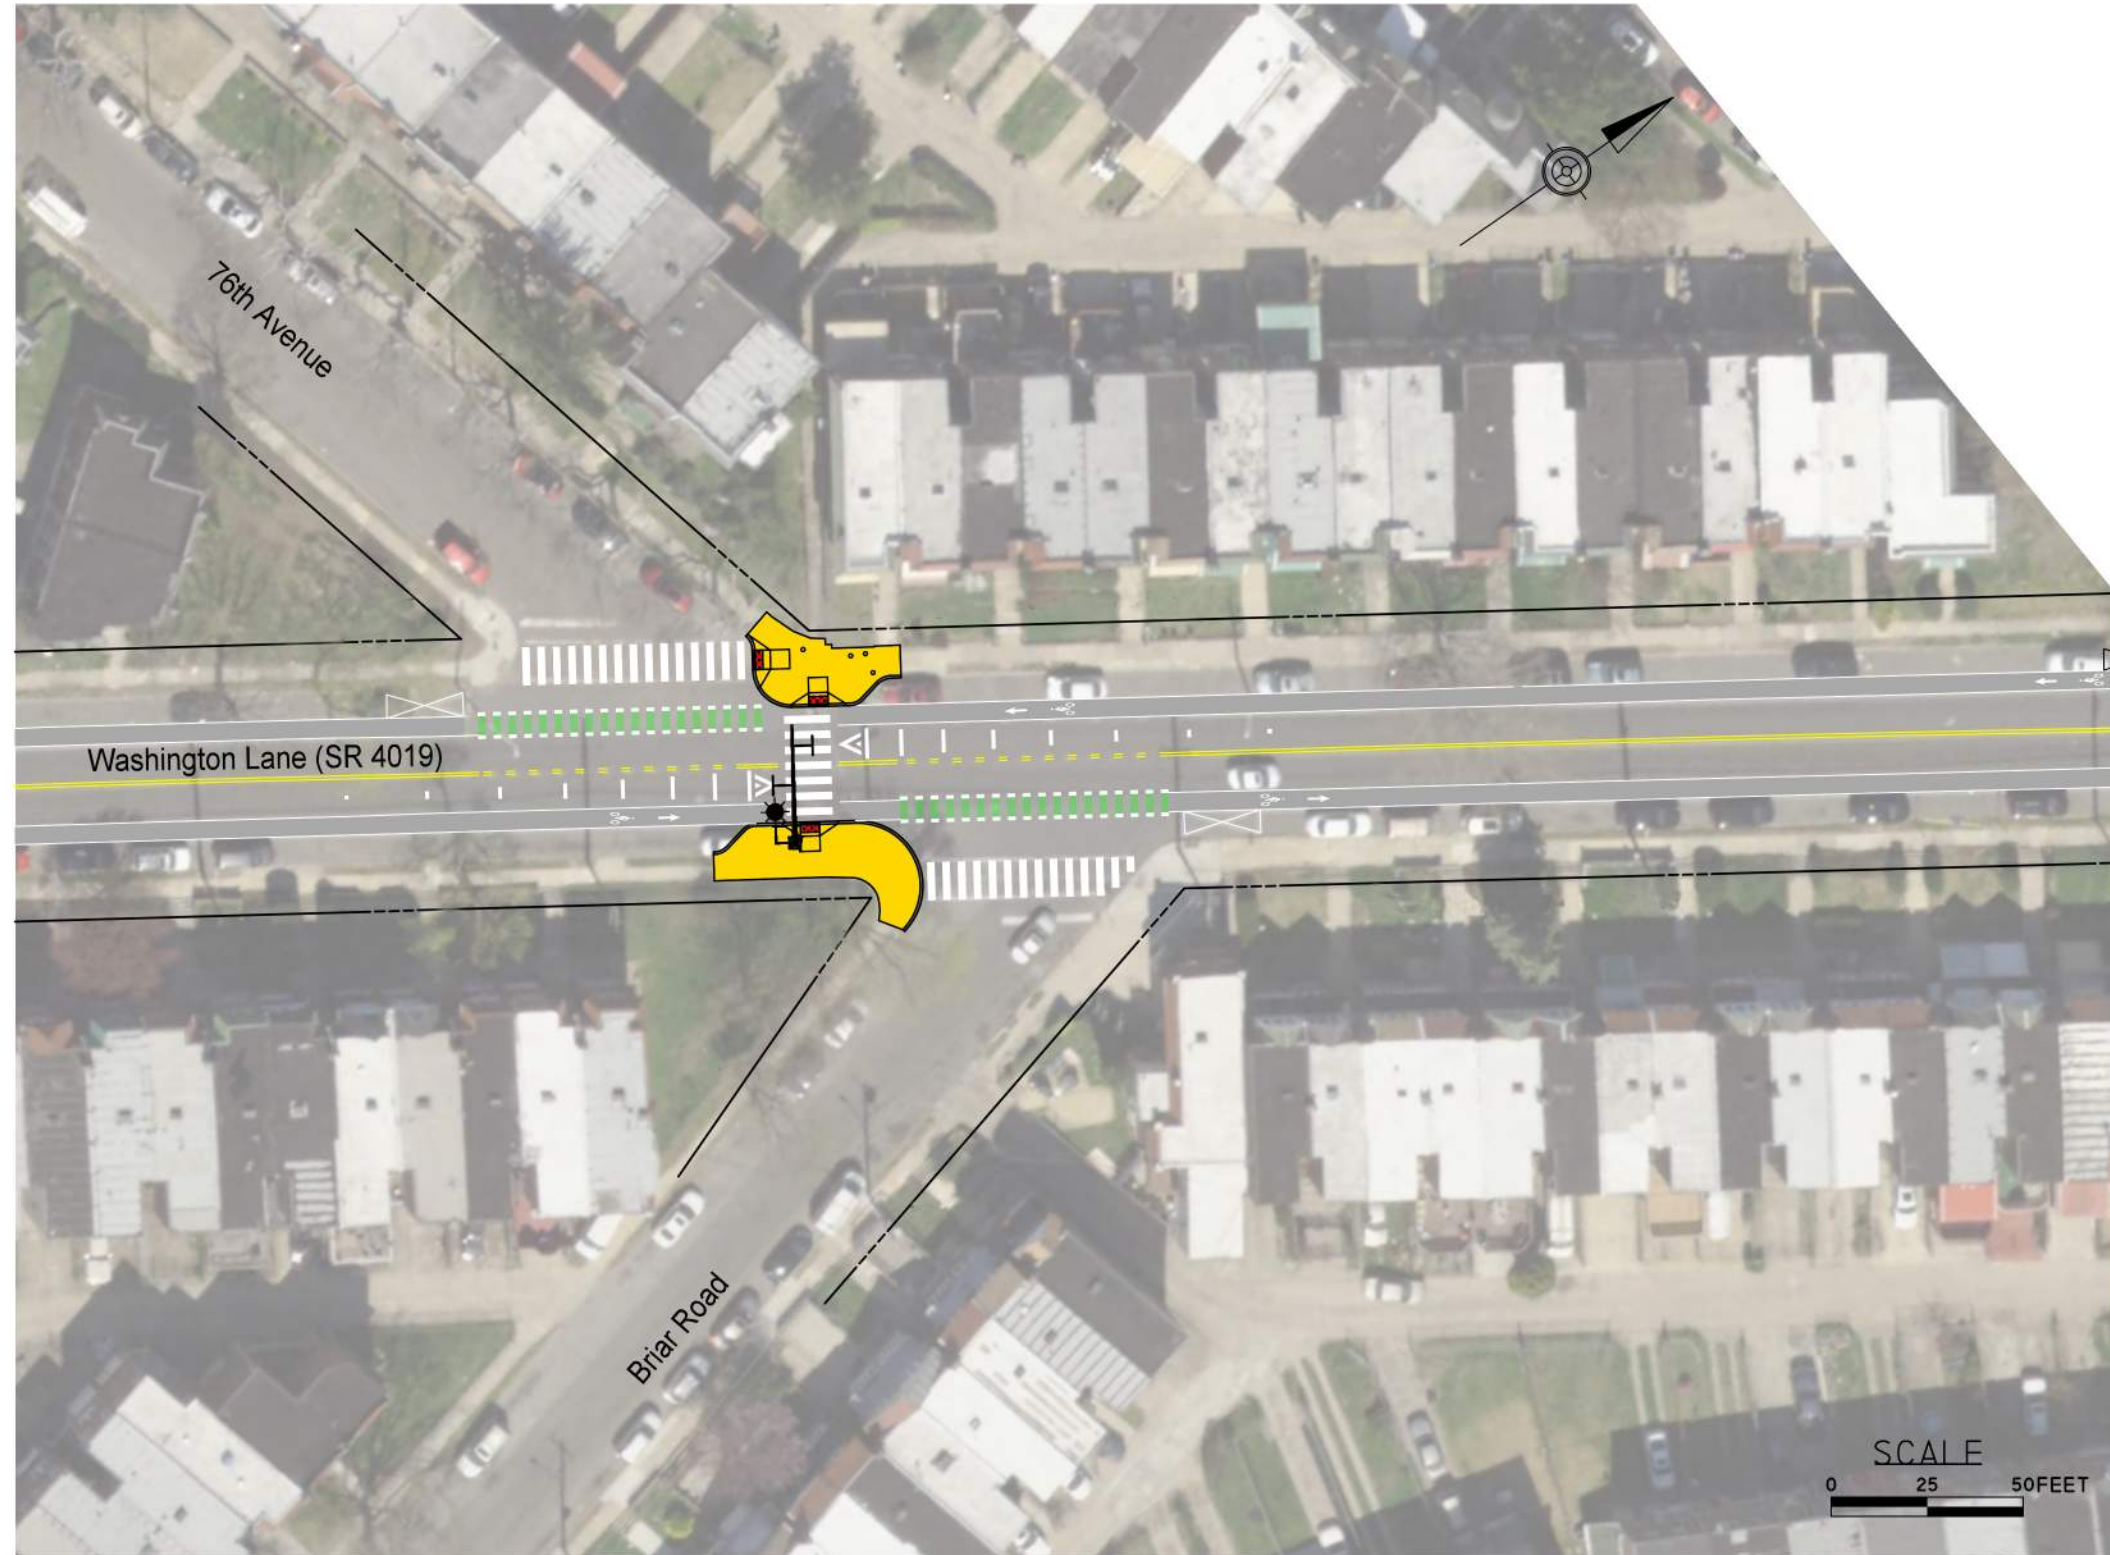


SR 4019-SIP
Washington Lane Corridor Safety Improvements
Washington Ln & Ogontz Ave



RRFB Example




Legend

-  Detectable Warning Surface
-  Depressed Curb
-  Concrete Sidewalk
-  Bus Landing Pad
-  Lane Separator Curb
-  Proposed Traffic Signal
-  Existing/Upgraded Traffic Signal







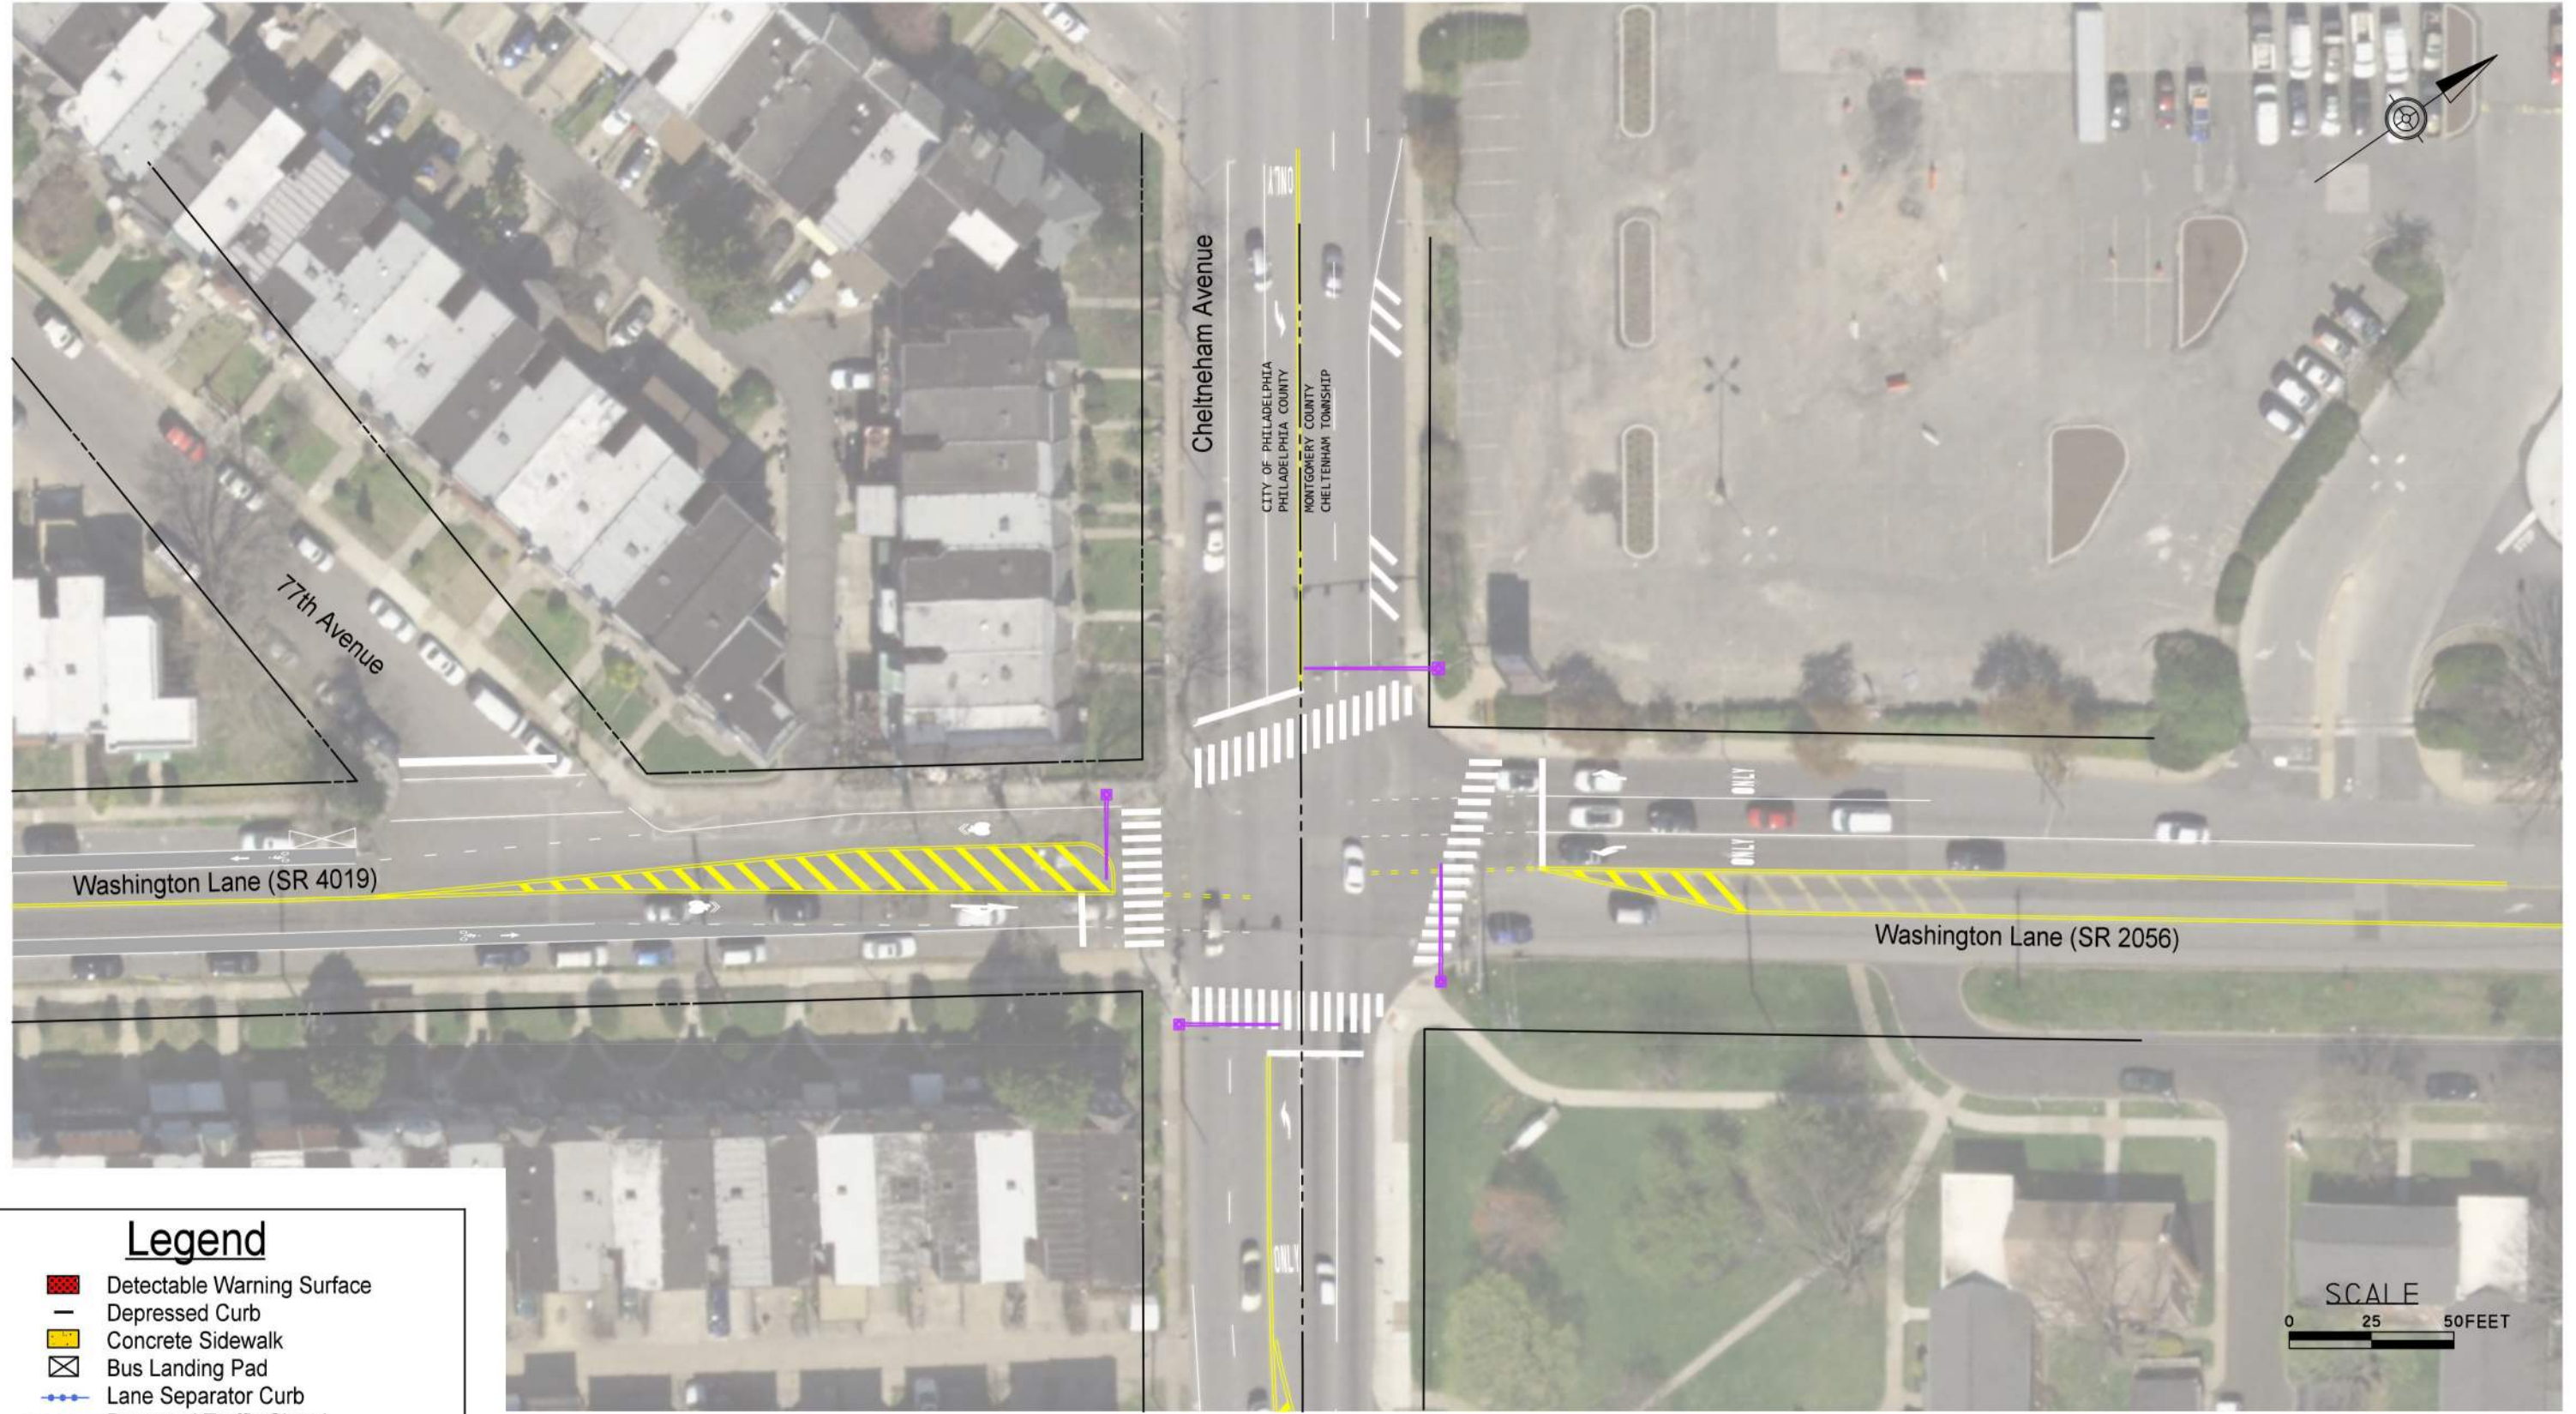


SR 4019-SIP
Washington Lane Corridor Safety Improvements
Washington Ln & 76th Ave/Blair Rd





Legend

-  Detectable Warning Surface
-  Depressed Curb
-  Concrete Sidewalk
-  Bus Landing Pad
-  Lane Separator Curb
-  Proposed Traffic Signal
-  Existing/Upgraded Traffic Signal



SR 4019-SIP
Washington Lane Corridor Safety Improvements
Washington Ln & Cheltenham Ave

