

Potential Future 3 Lane Configuration

MARKET STREET BRIDGE REHABILITATION

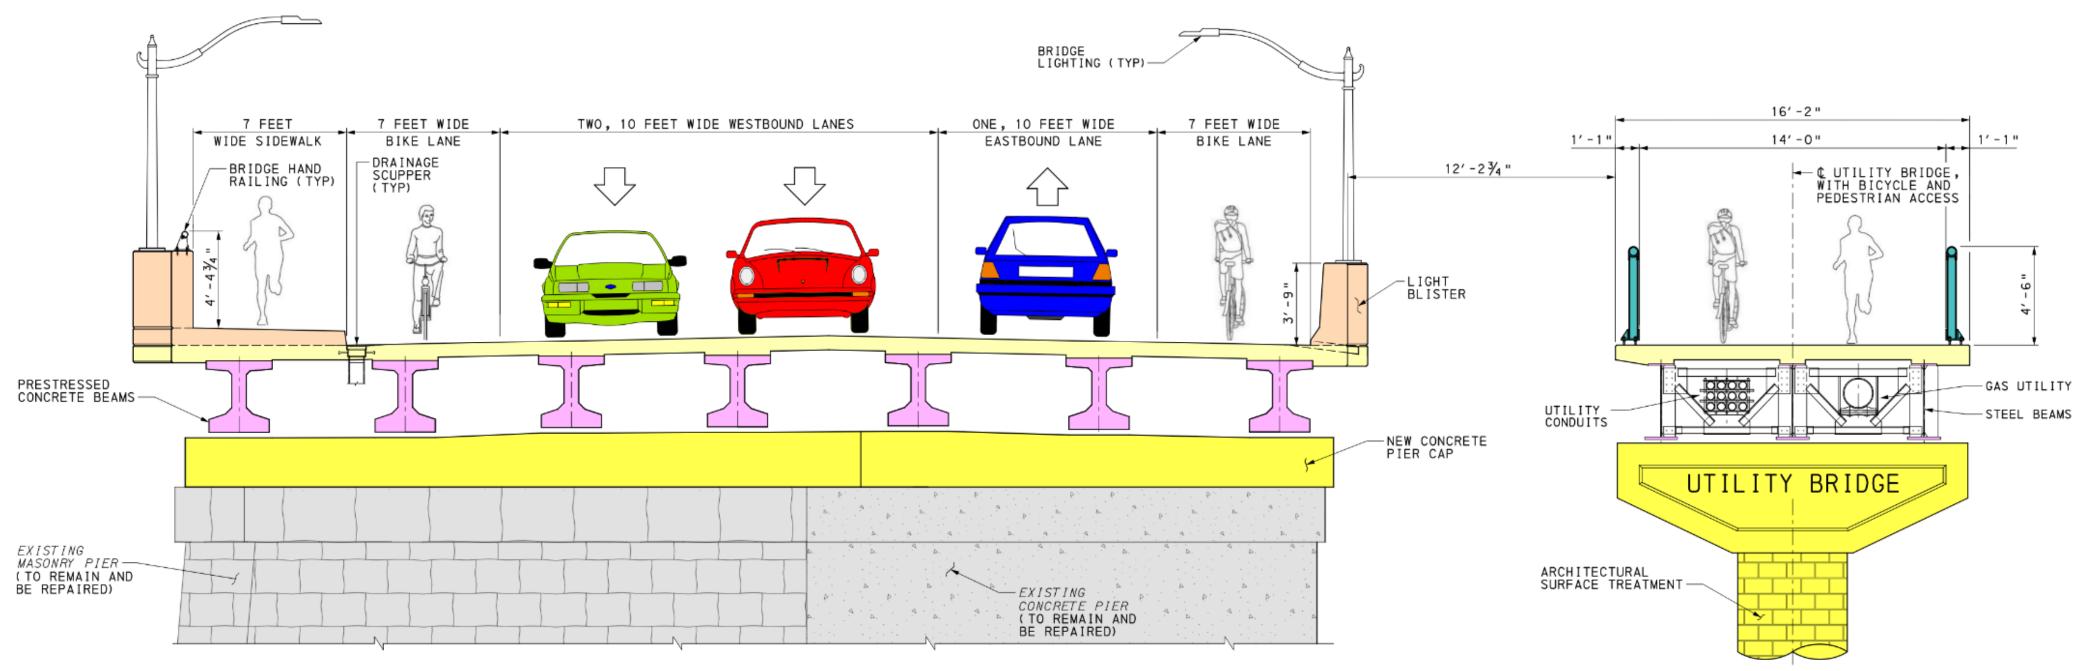

West Bridge



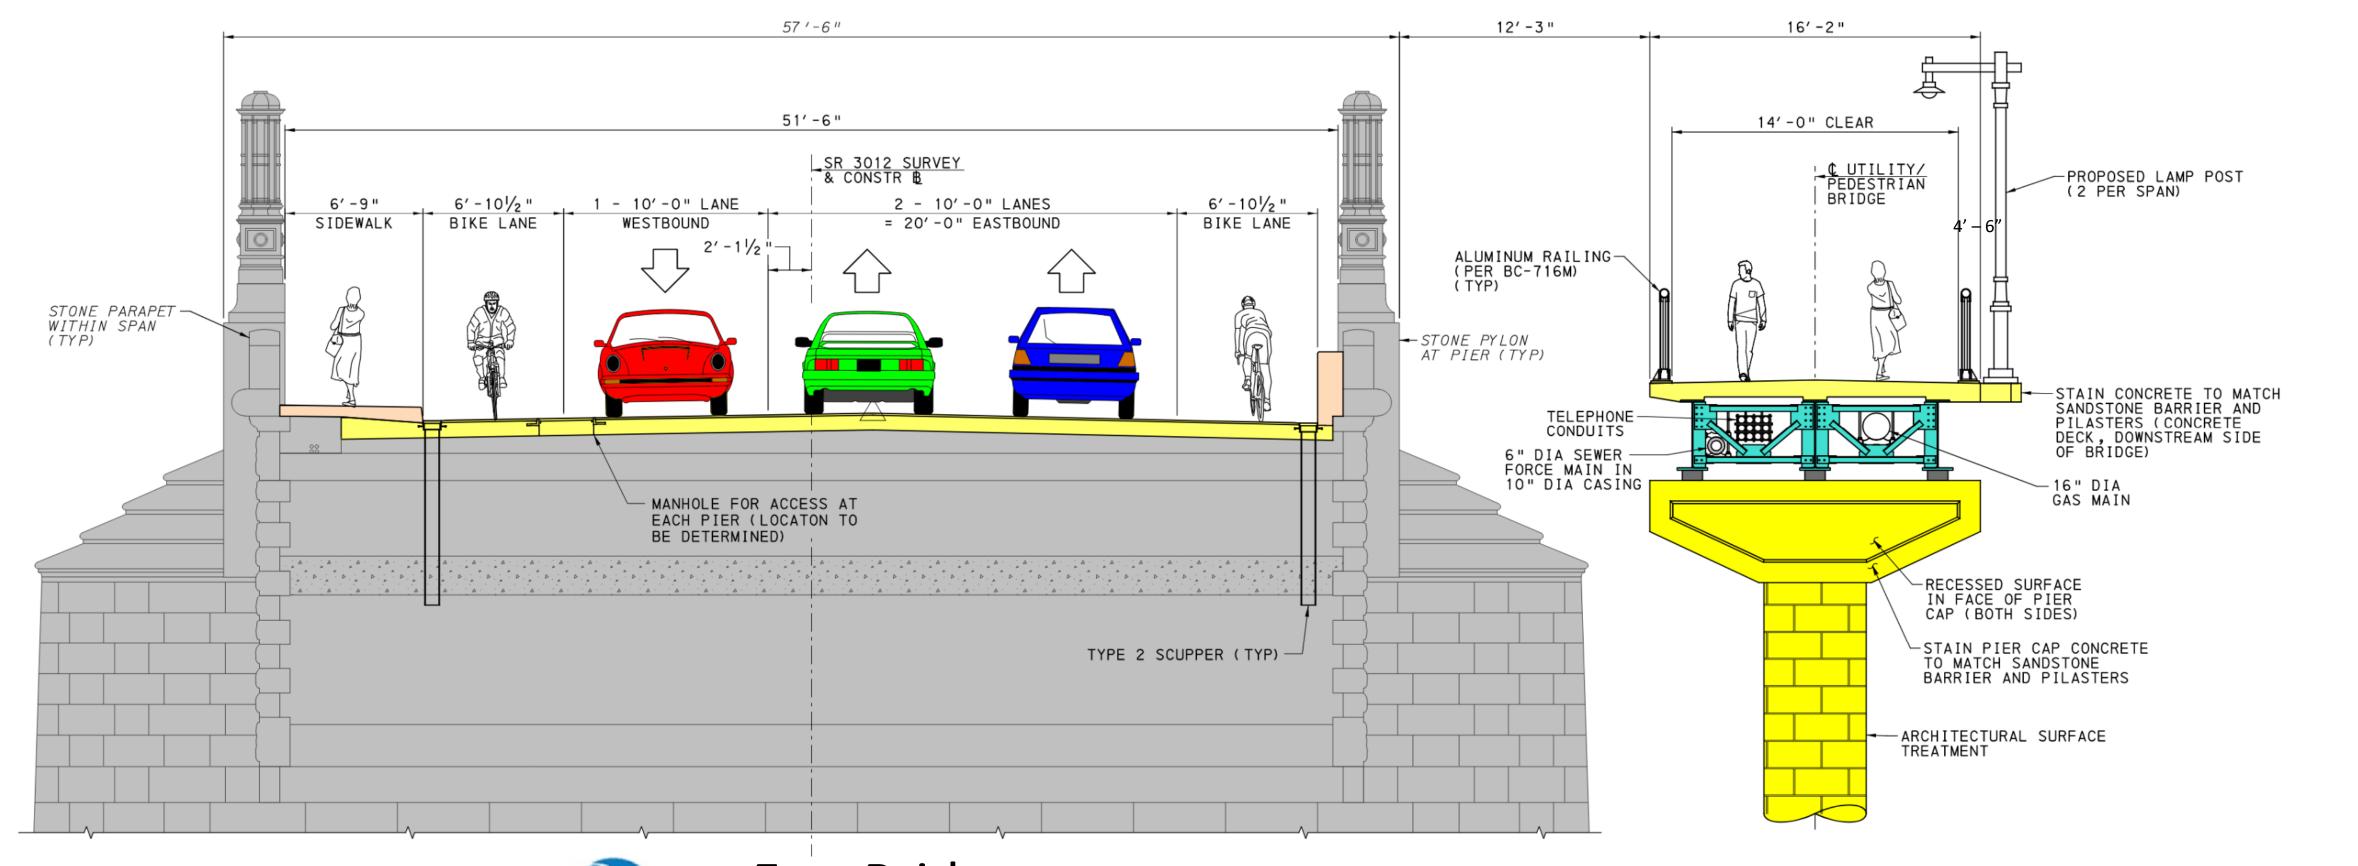

Disclaimer:

The proposed four lane option would allow the roadway lane configuration to be restriped in the future for three vehicular lanes instead of four. With the removal of a vehicular lane, two bike lanes could be created along the sidewalks. Additional traffic studies would be required to confirm that traffic operations and emergency response times would not be hampered by a reduction in vehicular lanes. PennDOT and Municipal approvals would be required before conversion from four lanes to three lanes could occur.



East Bridge



U.S. Department of Transportation

Federal Highway Administration



