


ROADWAY TYPICAL SECTION, GRAYSON AND MILROY RD

STA 29+90.00  
(NOT TO SCALE)


C-C

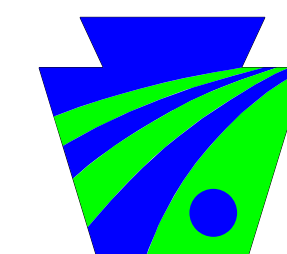

pennsylvania  
DEPARTMENT OF TRANSPORTATION




4/4/2023

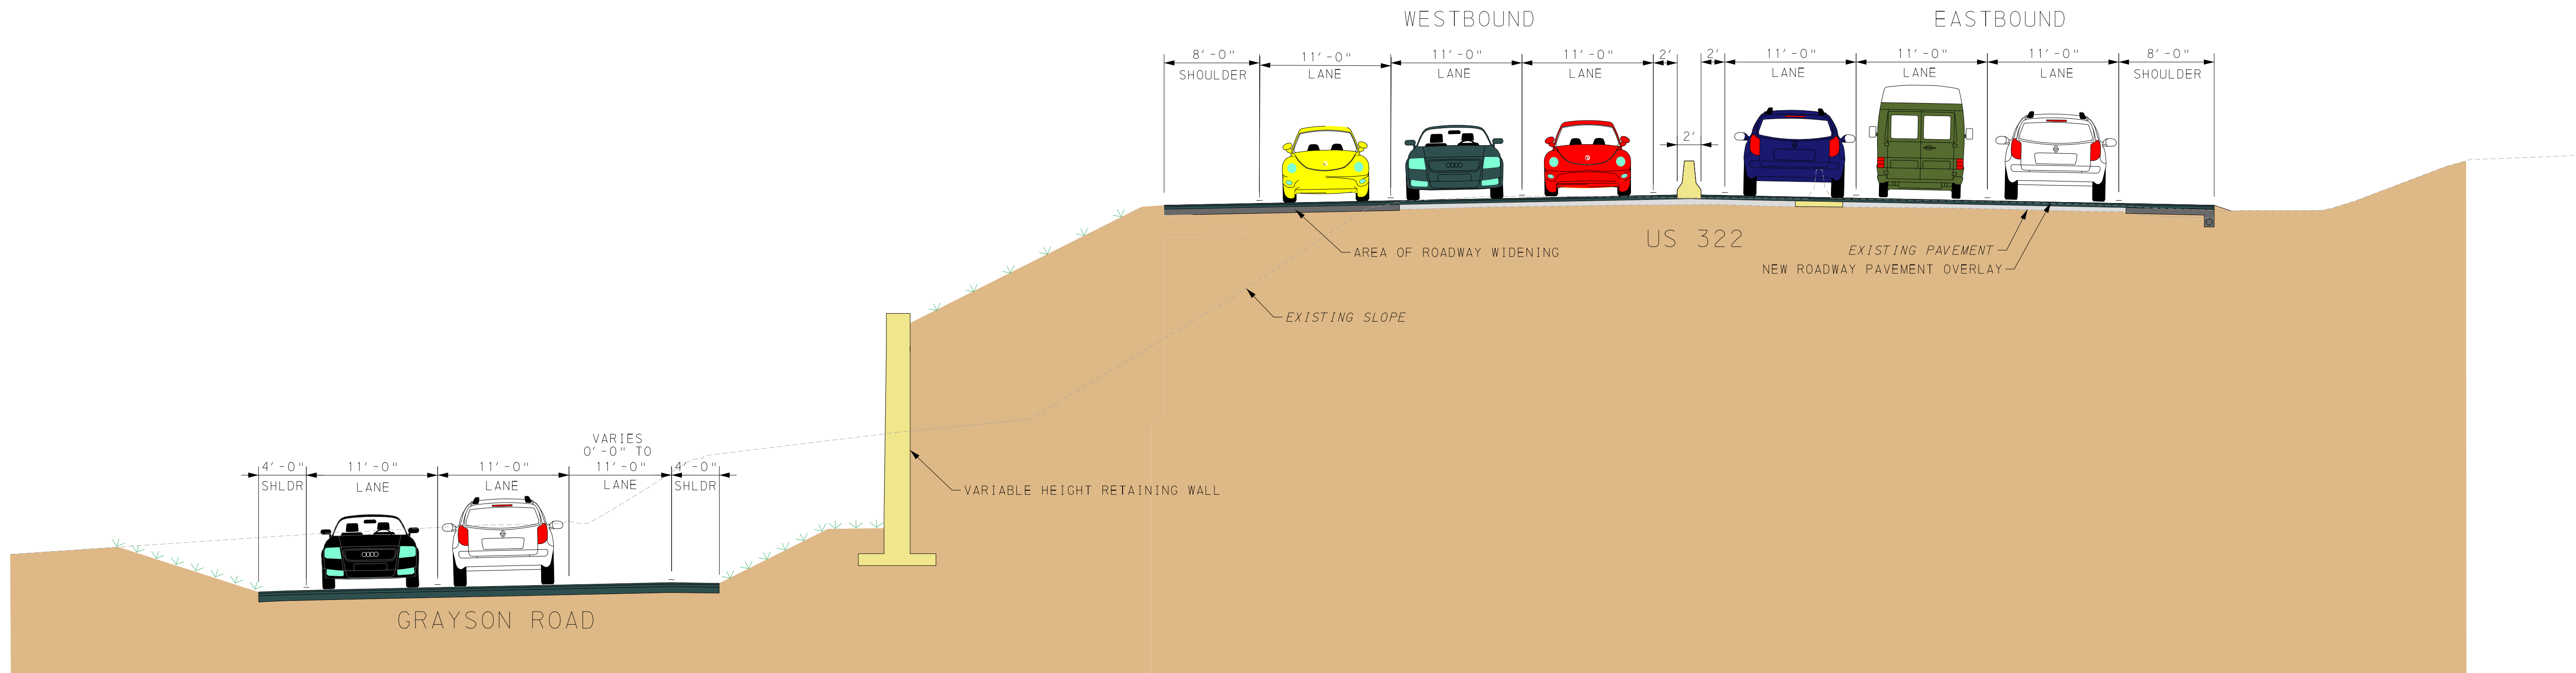

ROADWAY TYPICAL SECTION, US 322

STA 404+75.00  
(NOT TO SCALE)


A-A

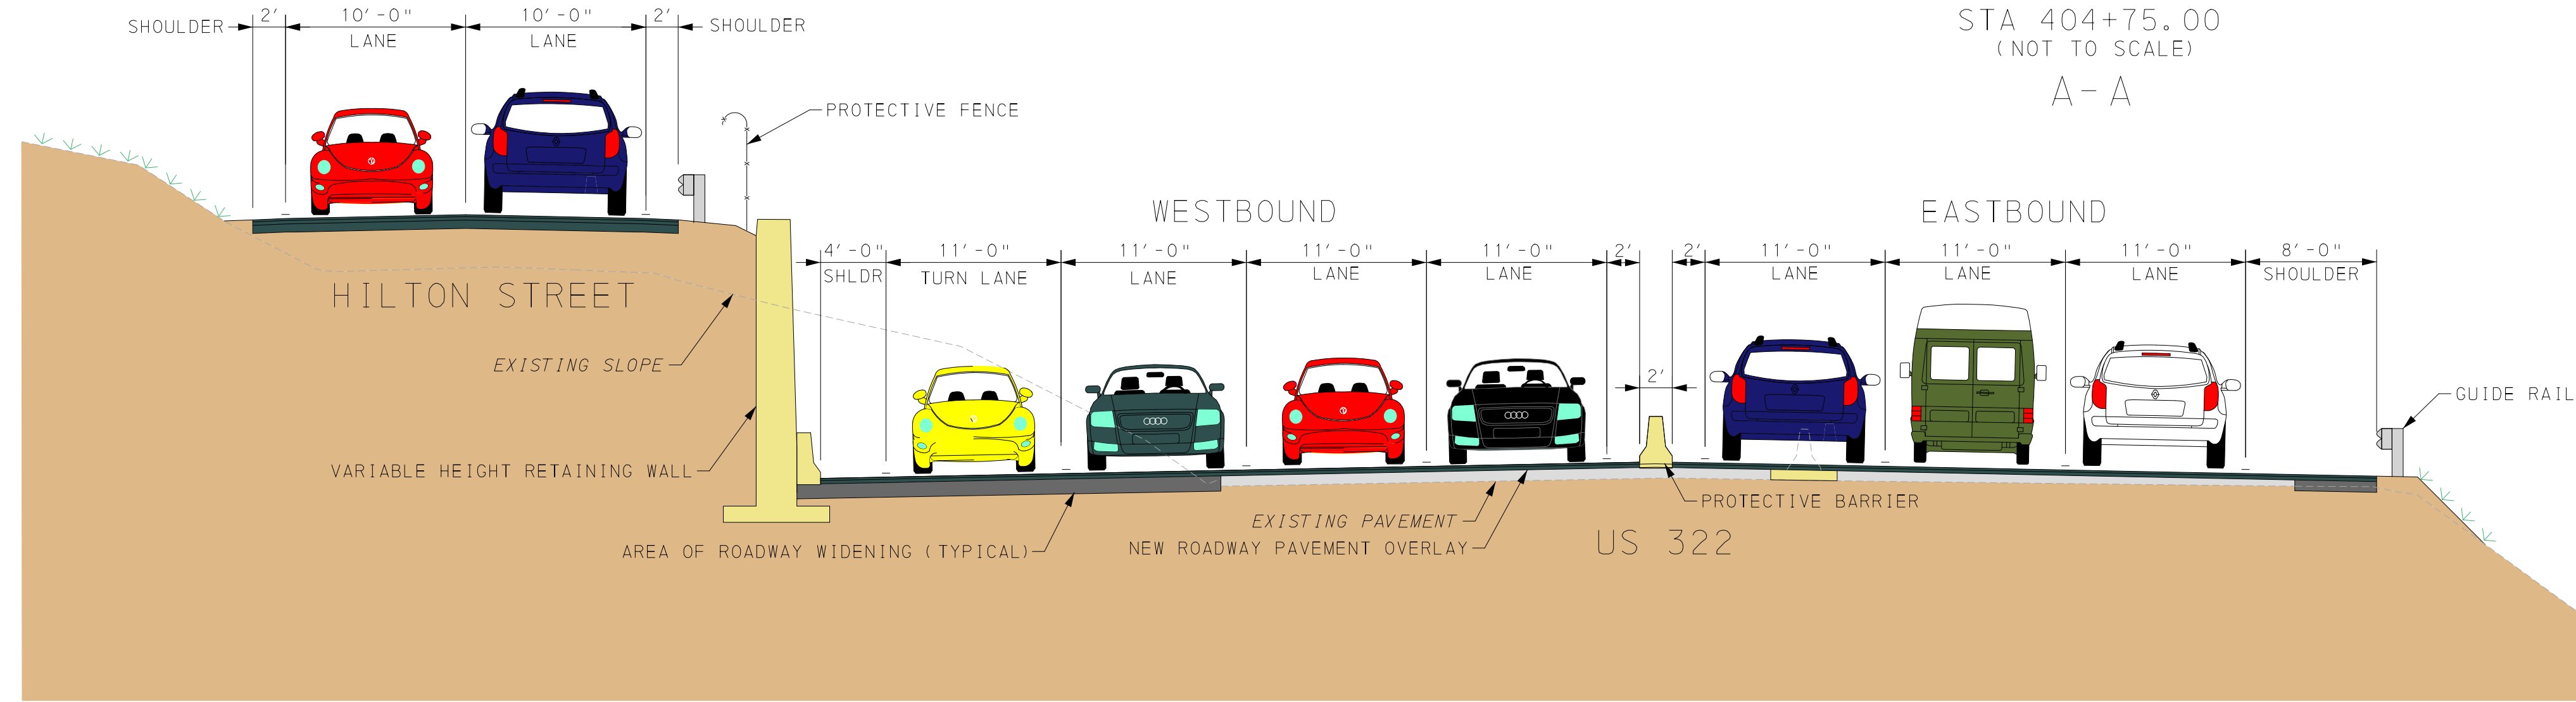

ROADWAY TYPICAL SECTION, US 322

STA 415+00.00  
(NOT TO SCALE)

B-B

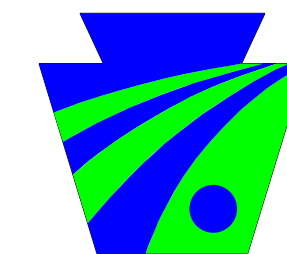

**pennsylvania**  
DEPARTMENT OF TRANSPORTATION



4/4/2023