



DISTRICT	COUNTY	ROUTE	SECTION	SHEET
09	CAMBRIA	0056	035	32 OF 36
STONYCREEK & RICHLAND TWPS., CITY OF JOHNSTOWN, DALE BORO.				
REV NO	REVISIONS	DATE	BY	APPD

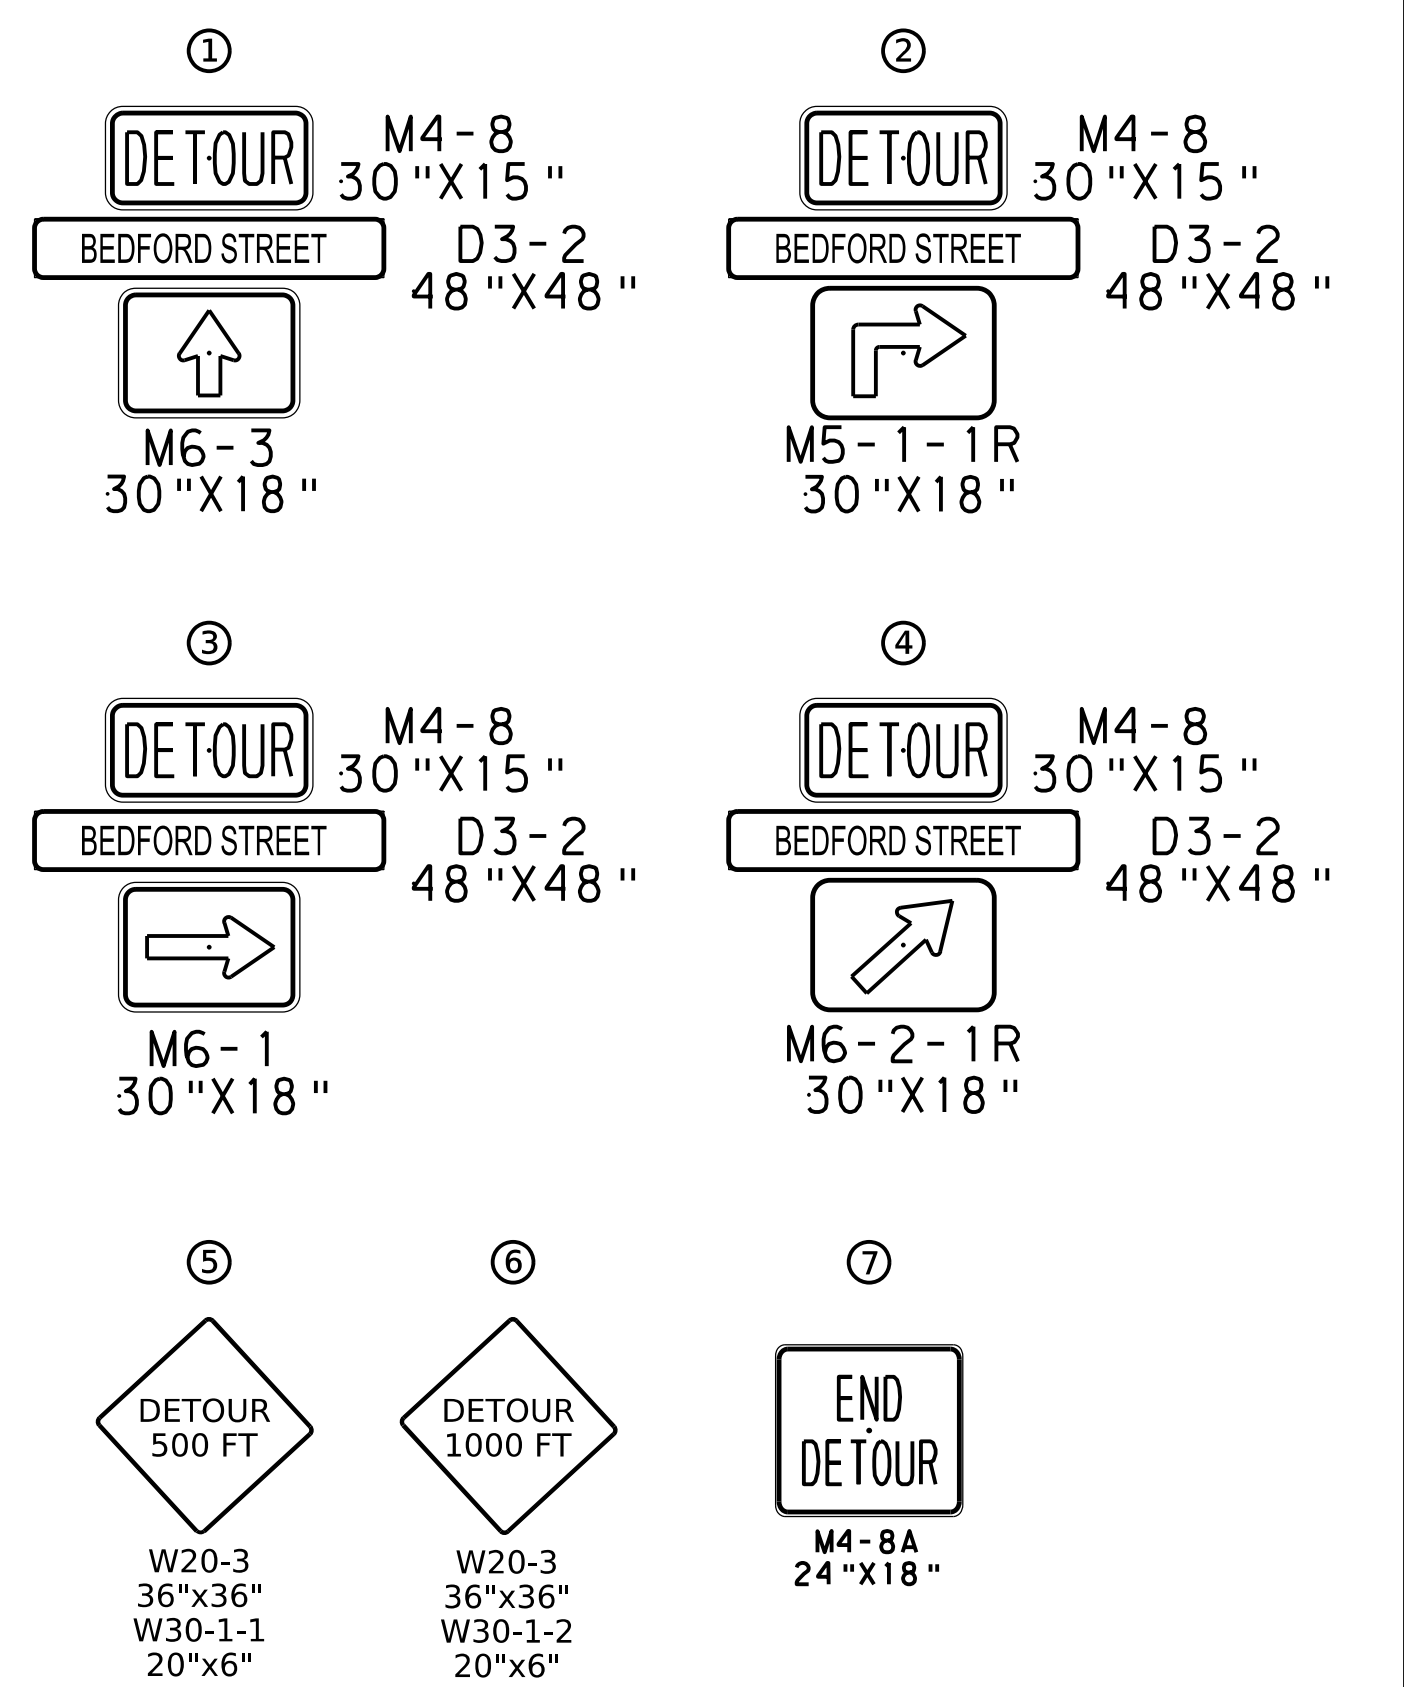

CHANGEABLE MESSAGE BOARD DETAIL

SR 56 RAMP
CLOSED
FOLLOW DETOUR

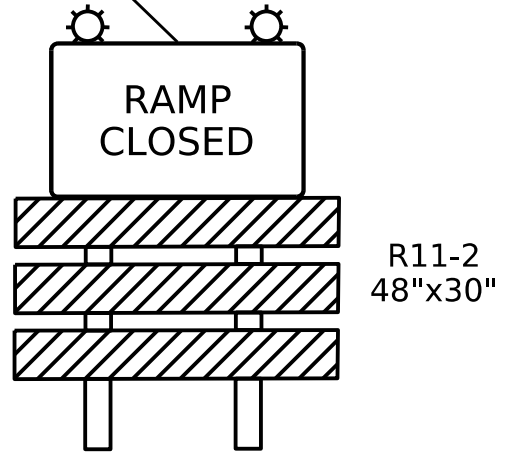

- LEGEND**
- - DETOUR ROUTE
 - ⌵ - SIGN ON TYPE III BARRICADE
 - ⌵ - SIGN LOCATION
 - - PROJECT LOCATION
 - ☐ - CHANGABLE MESSAGE BOARD

PA 56 EASTBOUND TO BEDFORD STREET (DALE BOROUGH EXIT) DETOUR

NOT TO SCALE

