
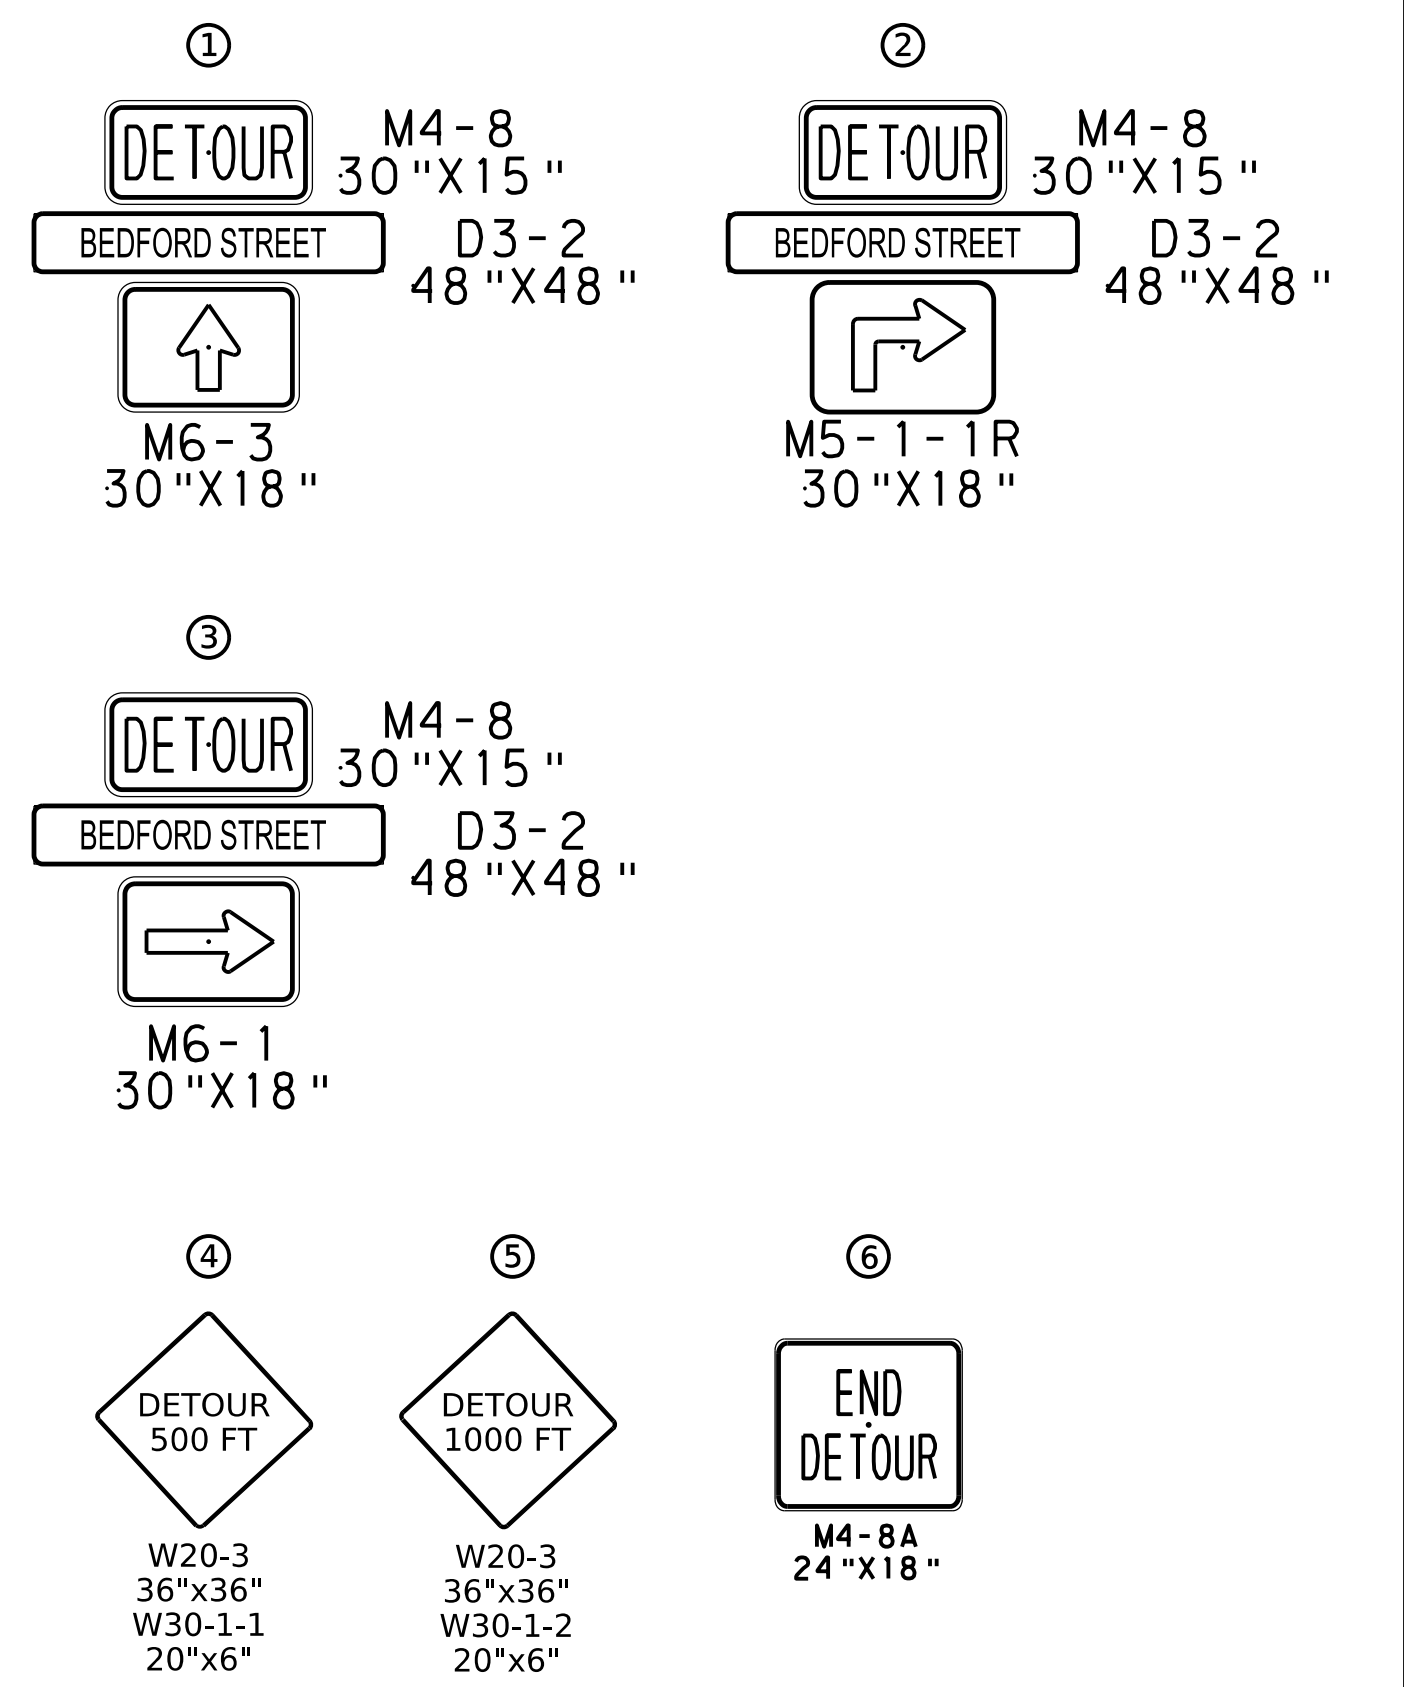
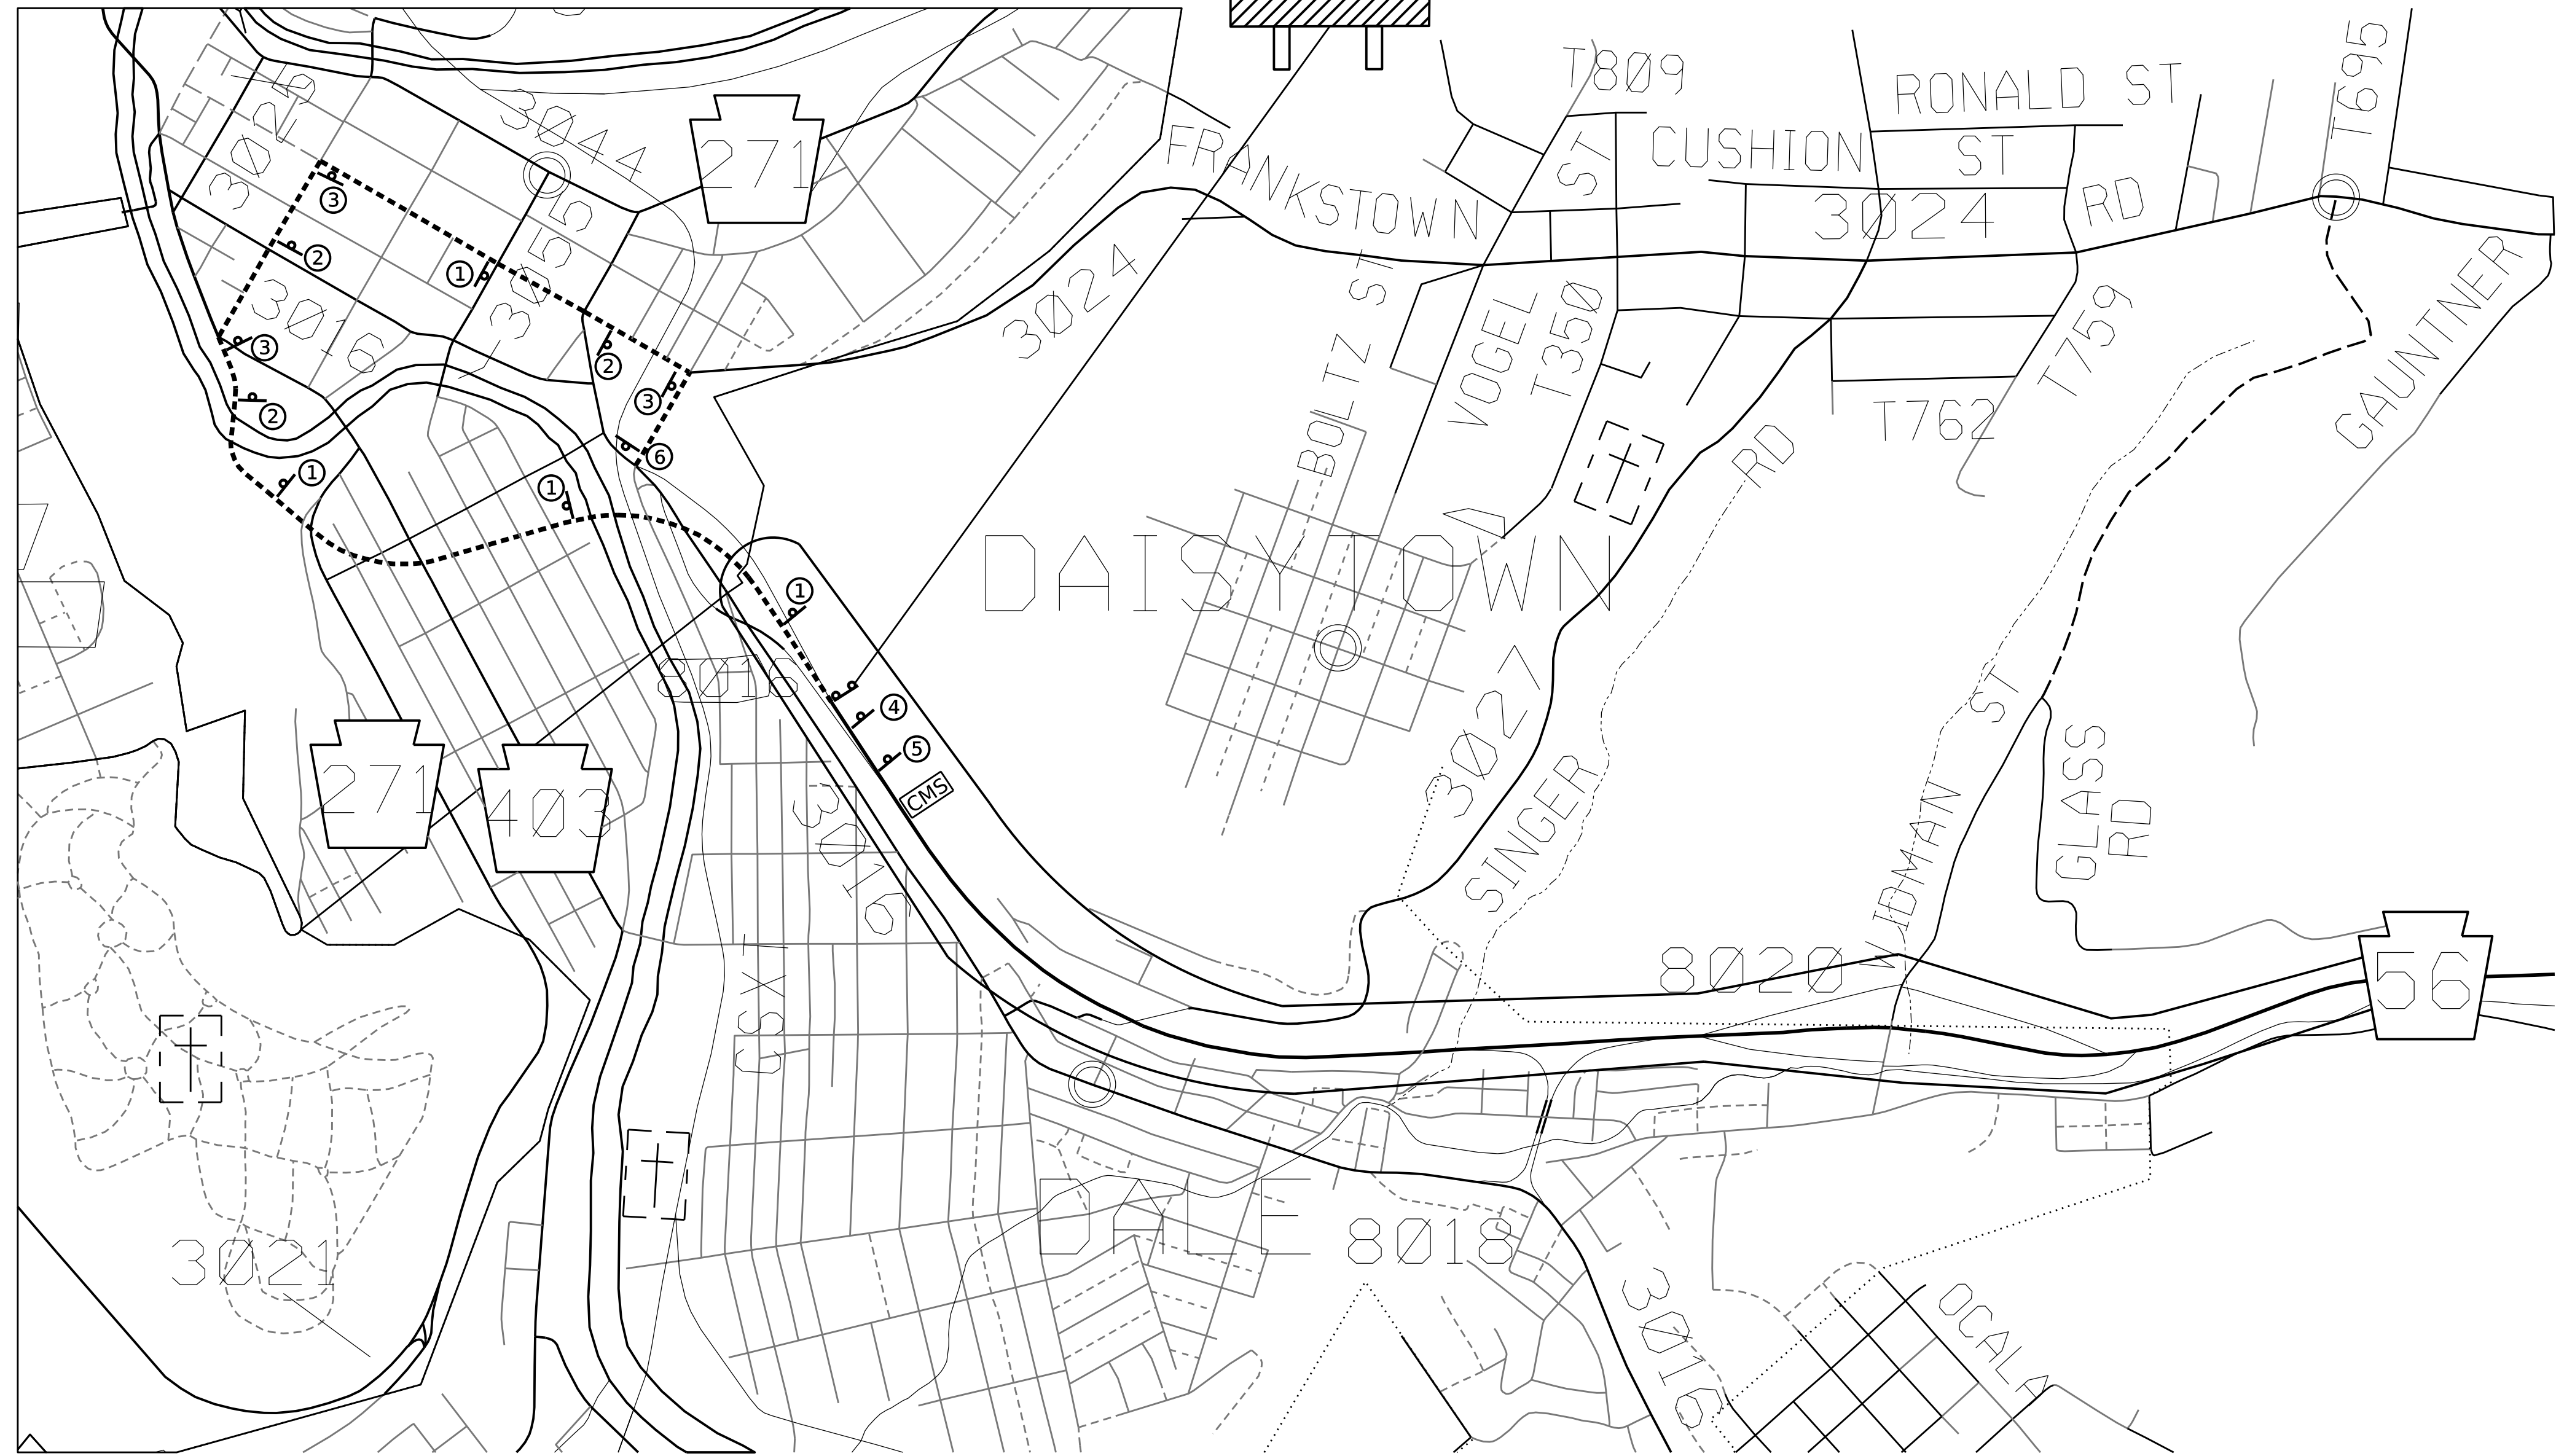


DISTRICT	COUNTY	ROUTE	SECTION	SHEET
09	CAMBRIA	0056	035	31 OF 36
STONYCREEK & RICHLAND TWP., CITY OF JOHNSTOWN, DALE BORO.				
REV NO	REVISIONS	DATE	BY	APPD

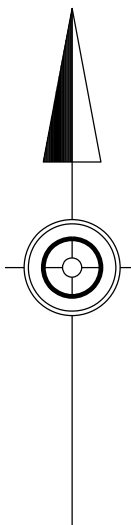

CHANGEABLE MESSAGE BOARD DETAIL

SR 56 RAMP
CLOSED
FOLLOW DETOUR

PA 56 WESTBOUND TO BEDFORD STREET DETOUR

NOT TO SCALE

- LEGEND**
- - DETOUR ROUTE
 - ⚡ - SIGN ON TYPE III BARRICADE
 - ⚡ - SIGN LOCATION
 - - PROJECT LOCATION
 - [CMS] - CHANGABLE MESSAGE BOARD

