
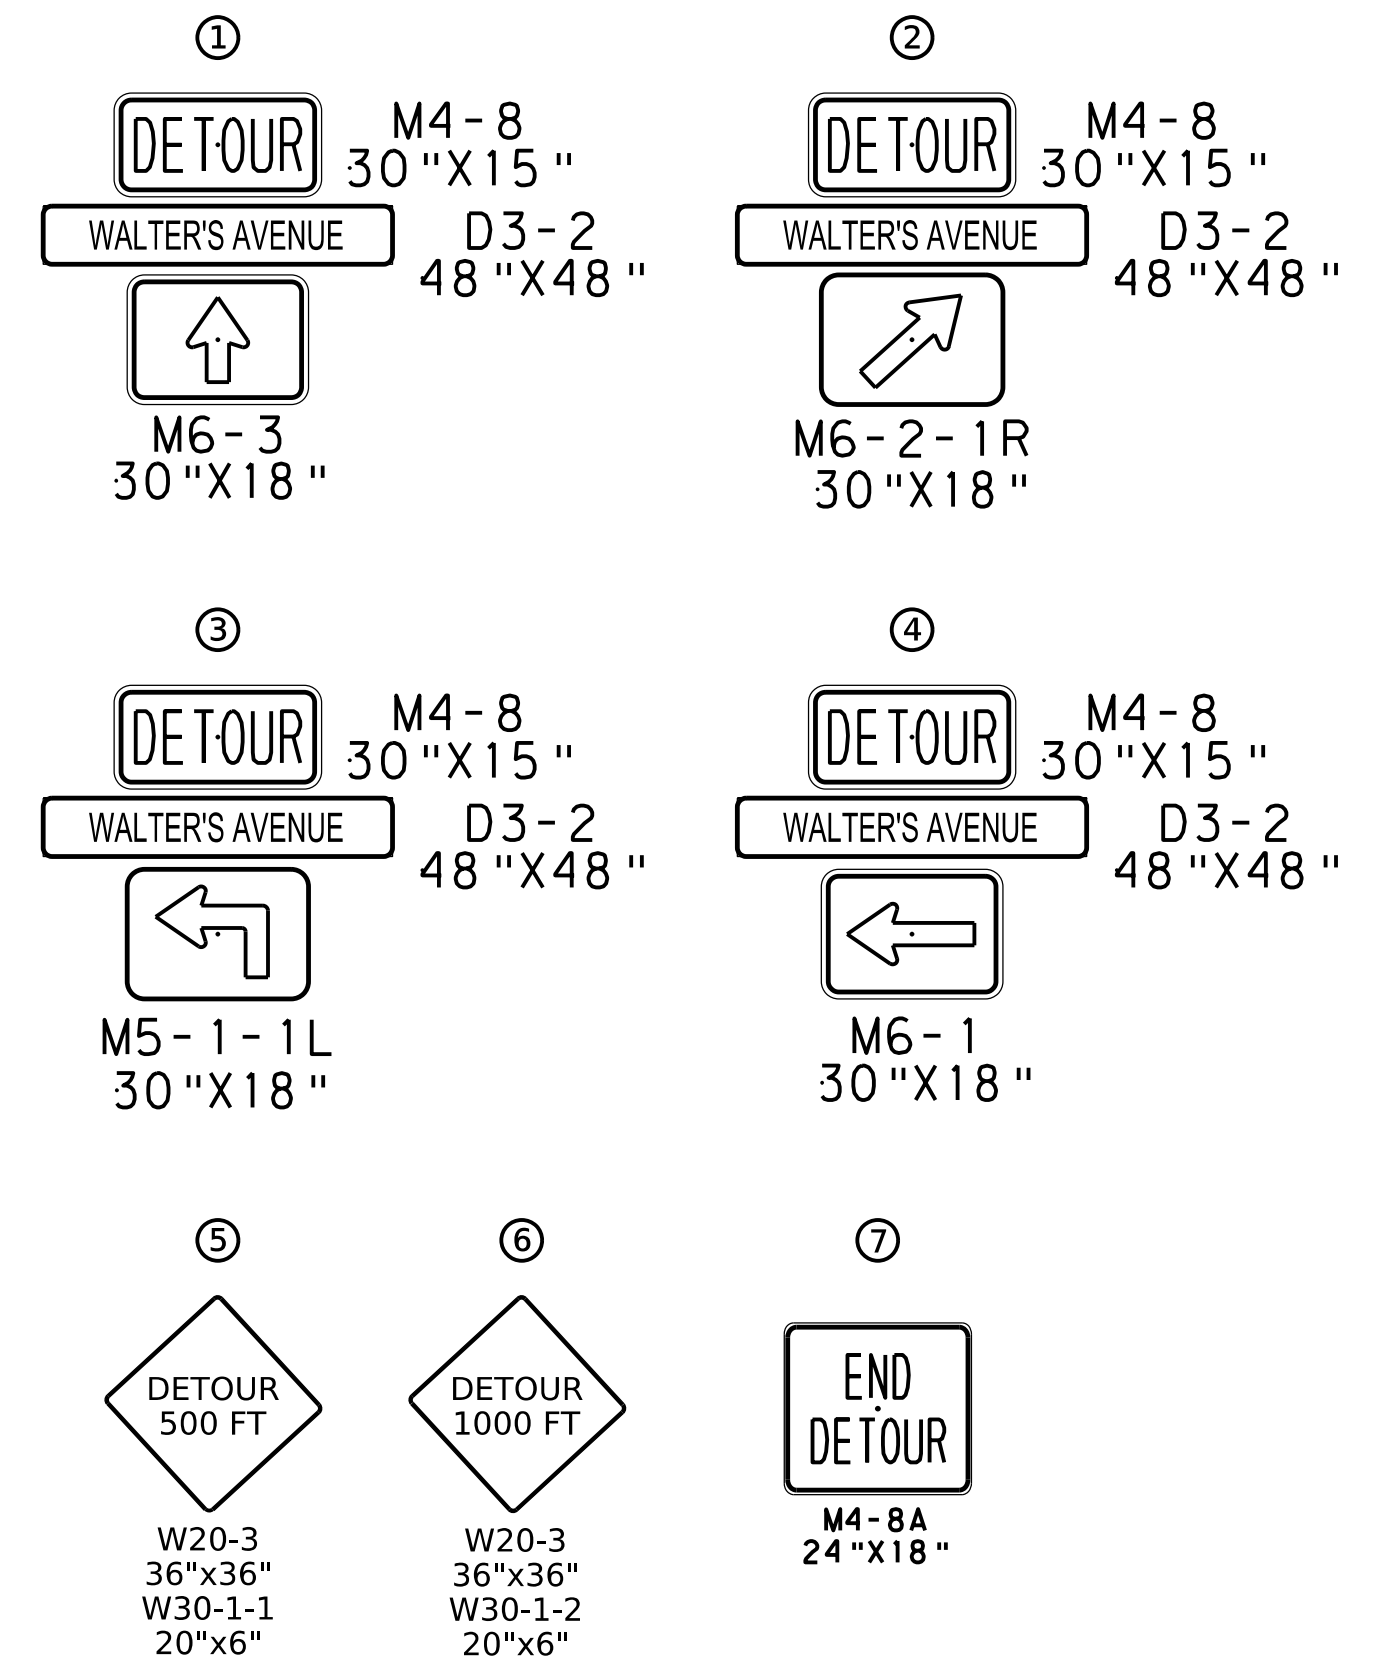


DISTRICT	COUNTY	ROUTE	SECTION	SHEET
09	CAMBRIA	0056	035	25 OF 36
STONYCREEK & RICHLAND TWPS., CITY OF JOHNSTOWN, DALE BORO.				
REV NO	REVISIONS	DATE	BY	APPD

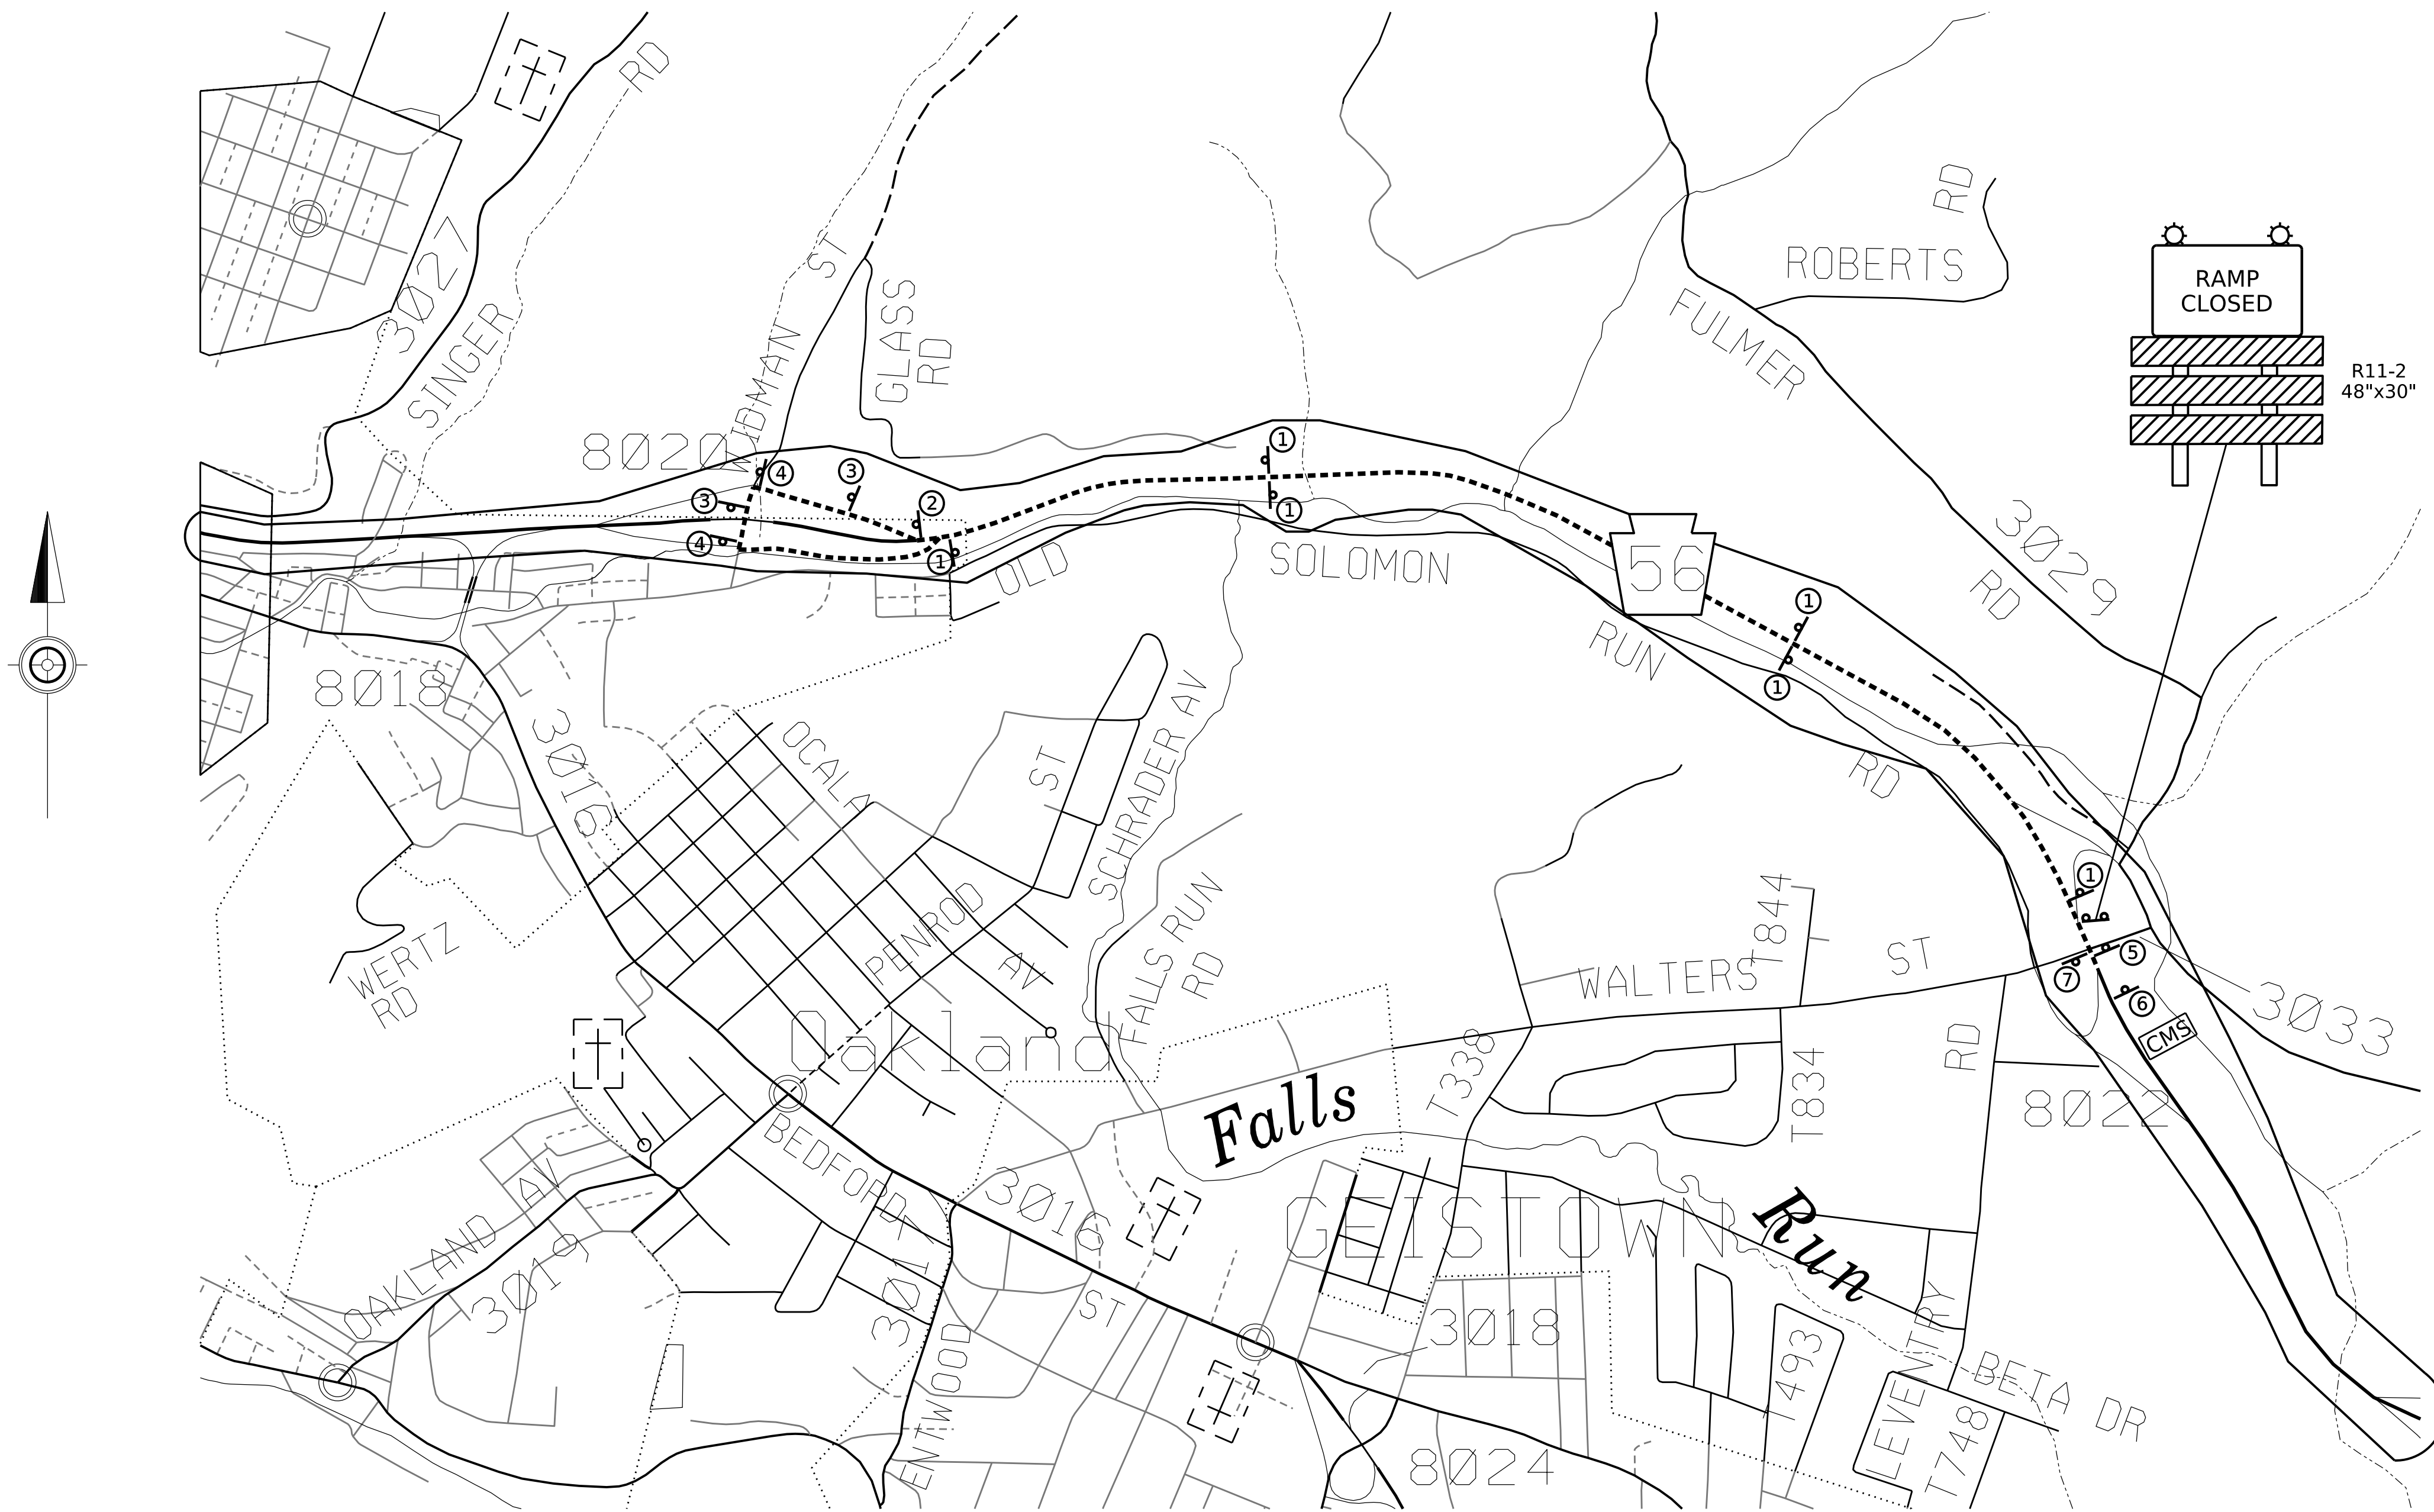

CHANGEABLE MESSAGE BOARD DETAIL

**WALTER'S AVE  
RAMP CLOSED  
FOLLOW DETOUR**

- LEGEND**
- - DETOUR ROUTE
  - ⌋ - SIGN ON TYPE III BARRICADE
  - ⌋ - SIGN LOCATION
  - - PROJECT LOCATION
  - ◻ CMS - CHANGABLE MESSAGE BOARD

**PA 56 WESTBOUND TO WALTER'S AVENUE DETOUR**

NOT TO SCALE

