
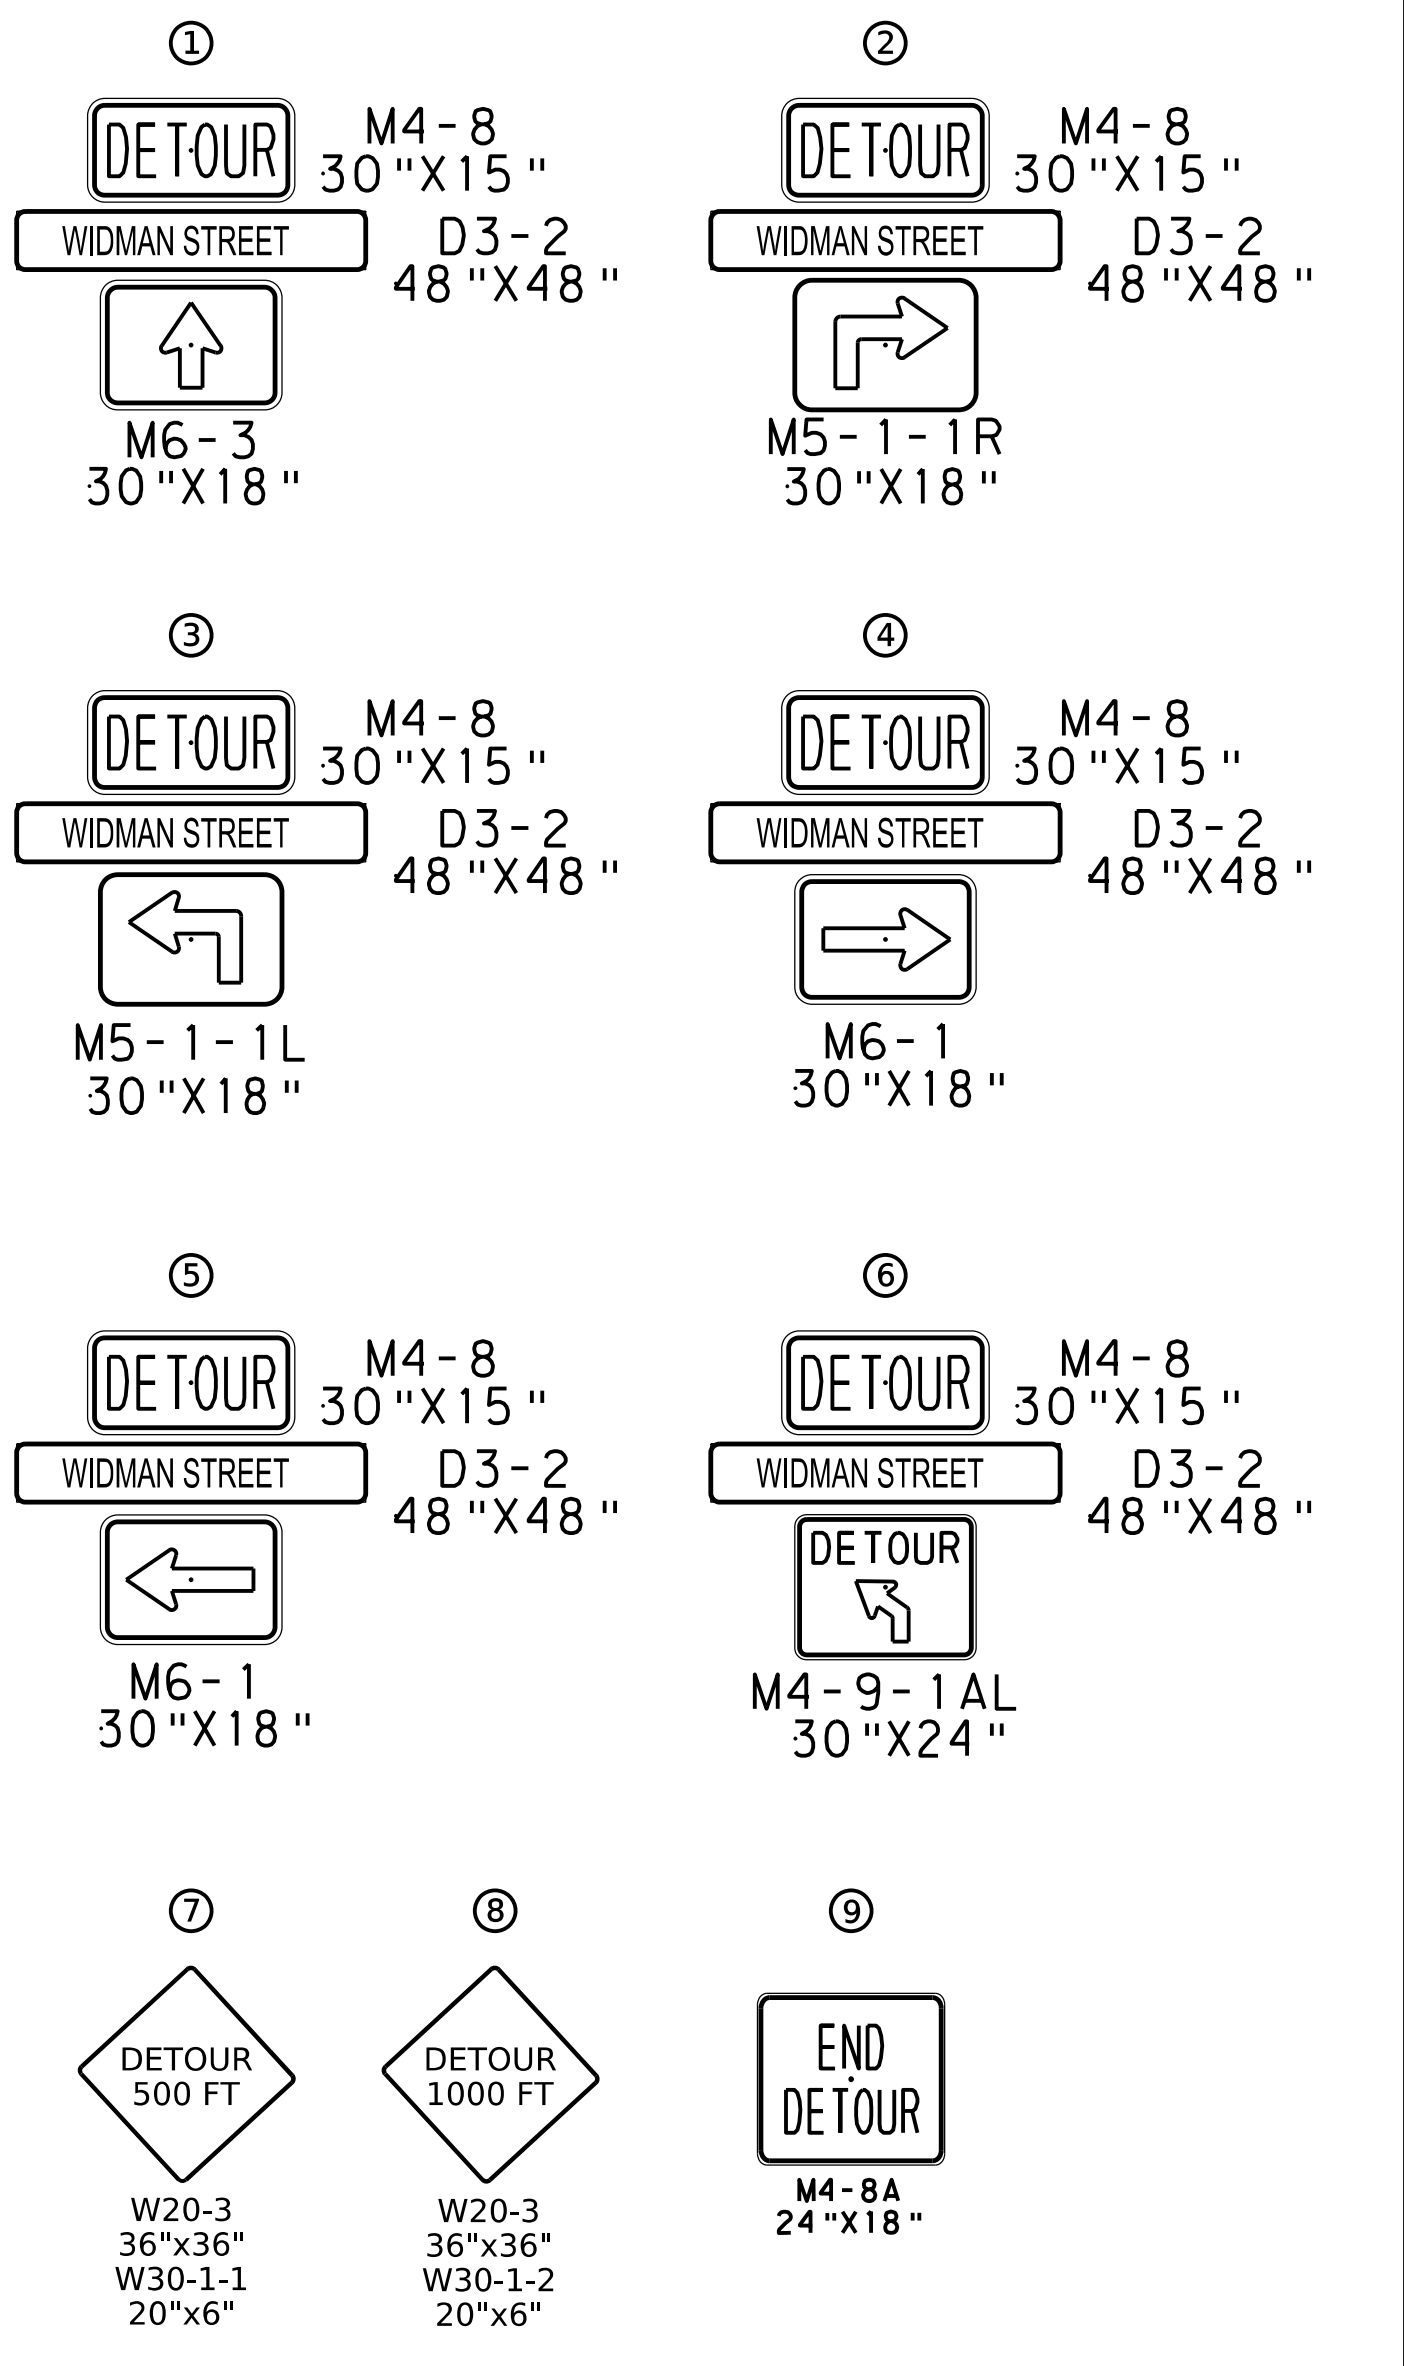


DISTRICT	COUNTY	ROUTE	SECTION	SHEET
09	CAMBRIA	0056	035	29 OF 36
STONYCREEK & RICHLAND TWPS., CITY OF JOHNSTOWN, DALE BORO.				
REV NO	REVISIONS	DATE	BY	APPD

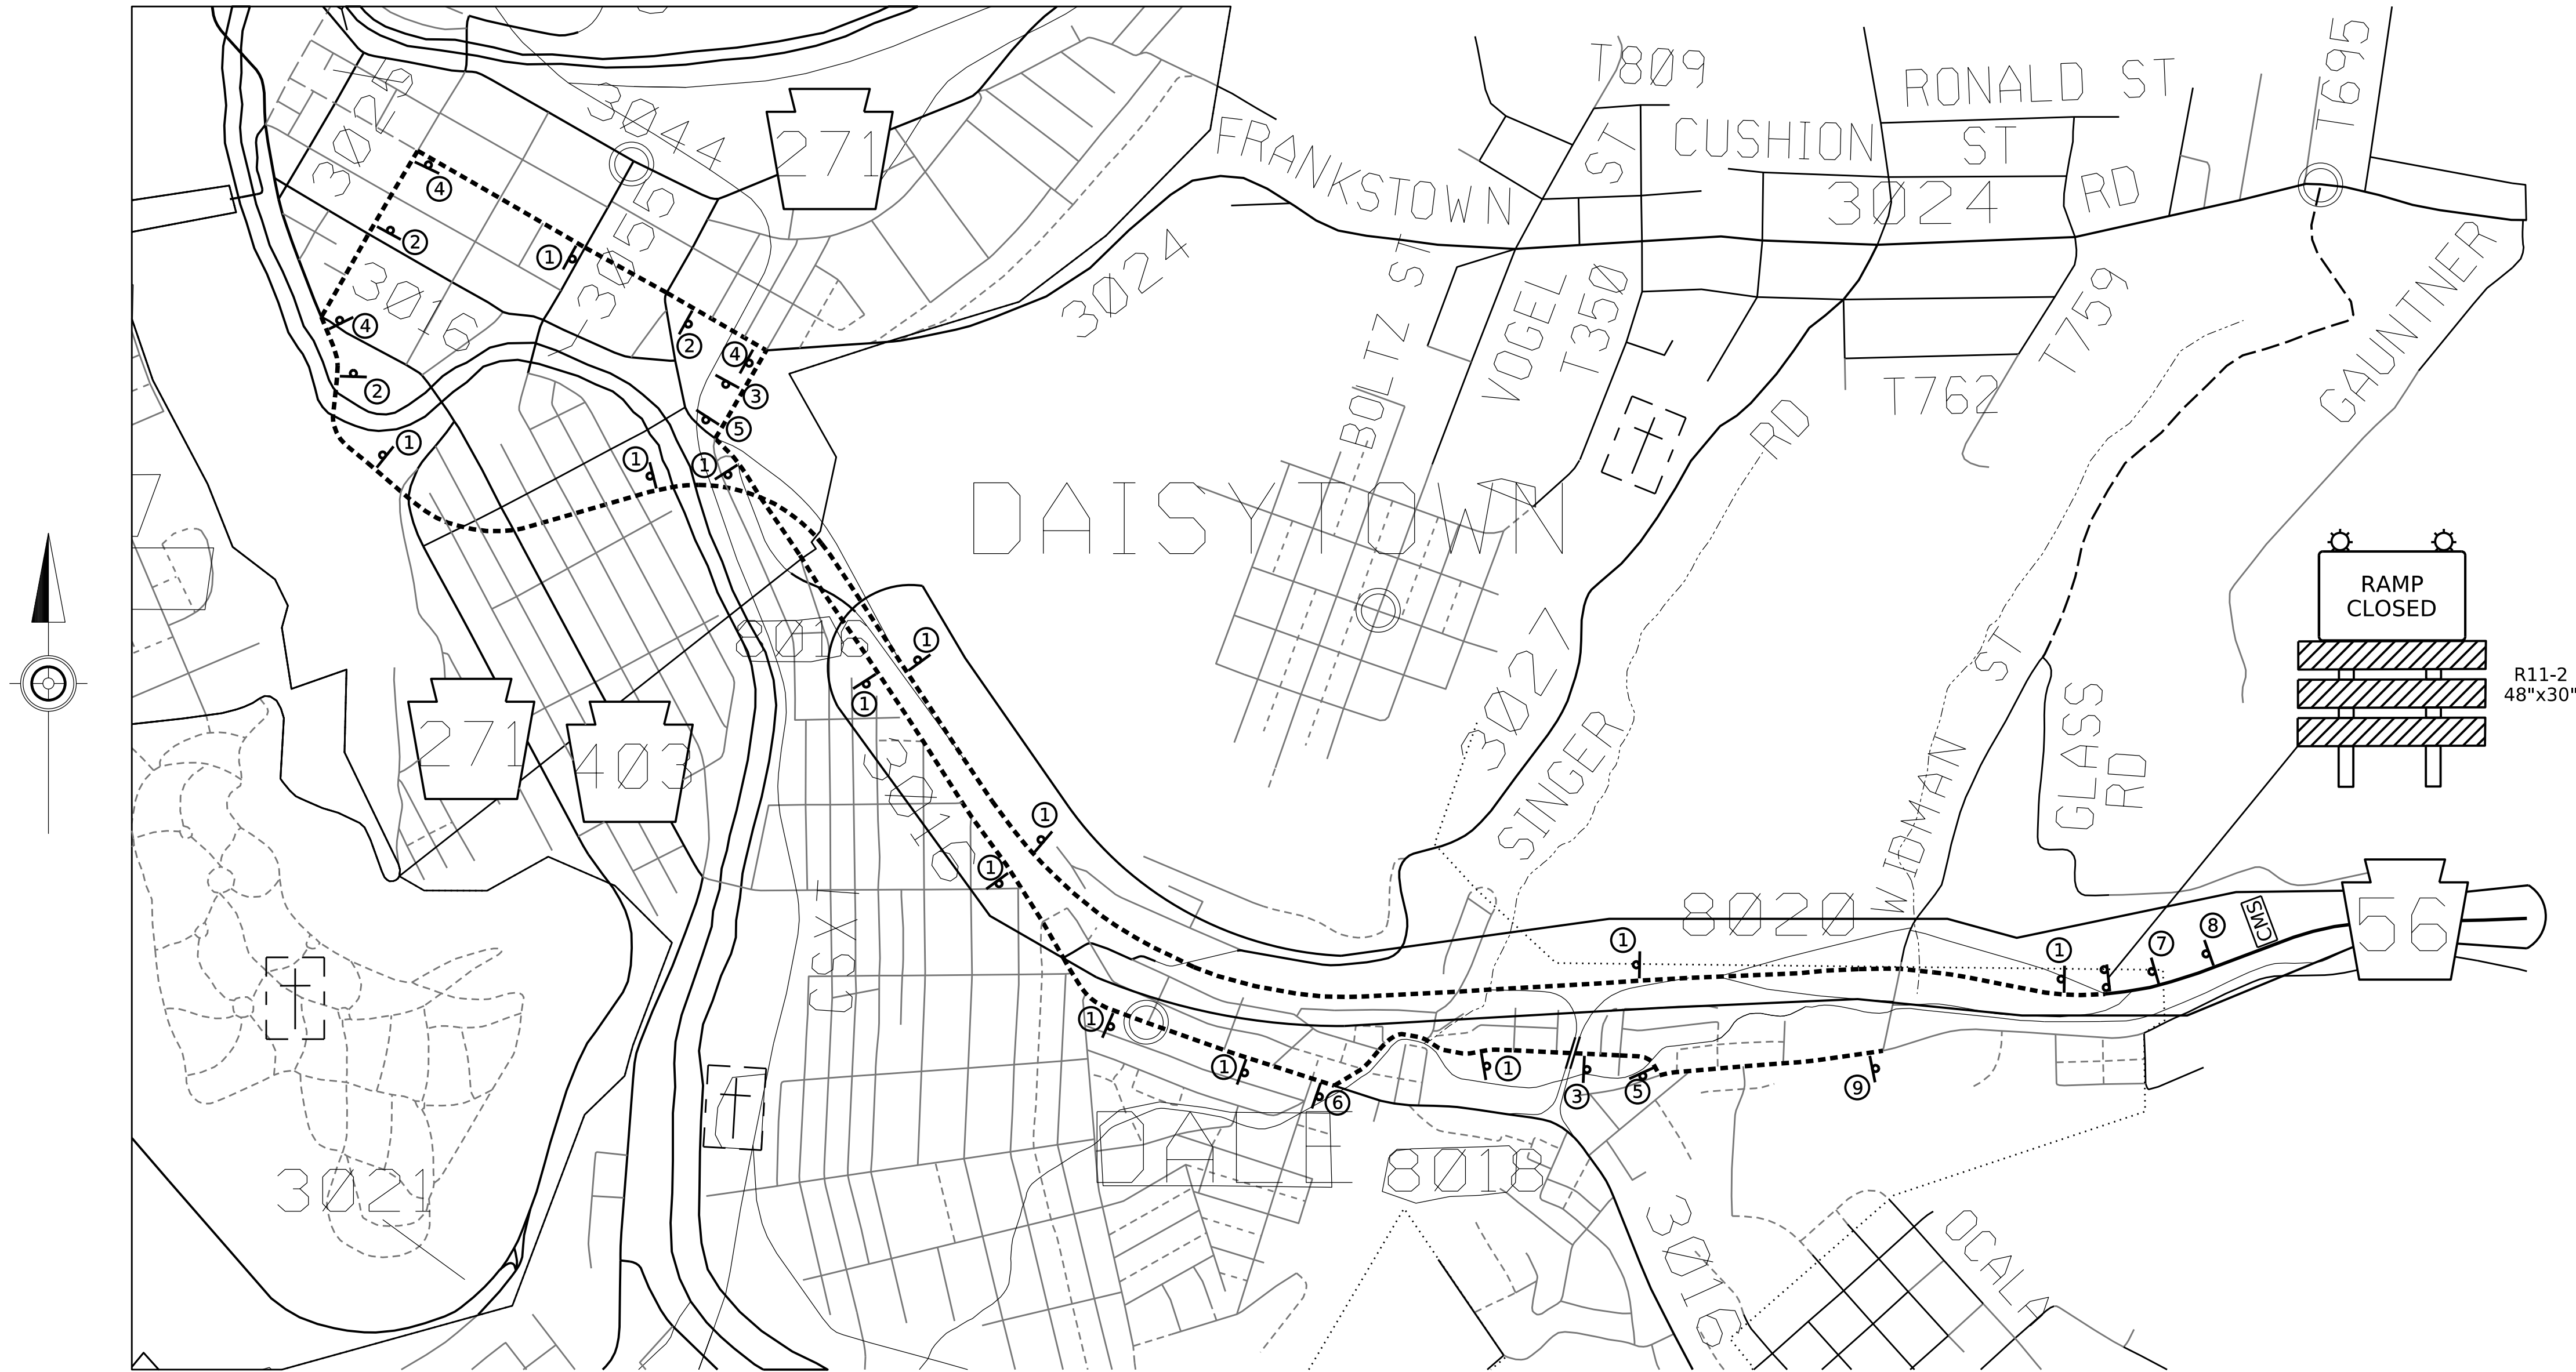

PA 56 WESTBOUND TO WIDMAN STREET DETOUR

NOT TO SCALE

- LEGEND**
- - DETOUR ROUTE
 - ⚡ - SIGN ON TYPE III BARRICADE
 - - SIGN LOCATION
 - - PROJECT LOCATION
 - ◻ - CHANGABLE MESSAGE BOARD

CHANGEABLE MESSAGE BOARD DETAIL

