


TYPICAL BACKFILL SECTION

FIGURE C8-5

NOT TO SCALE

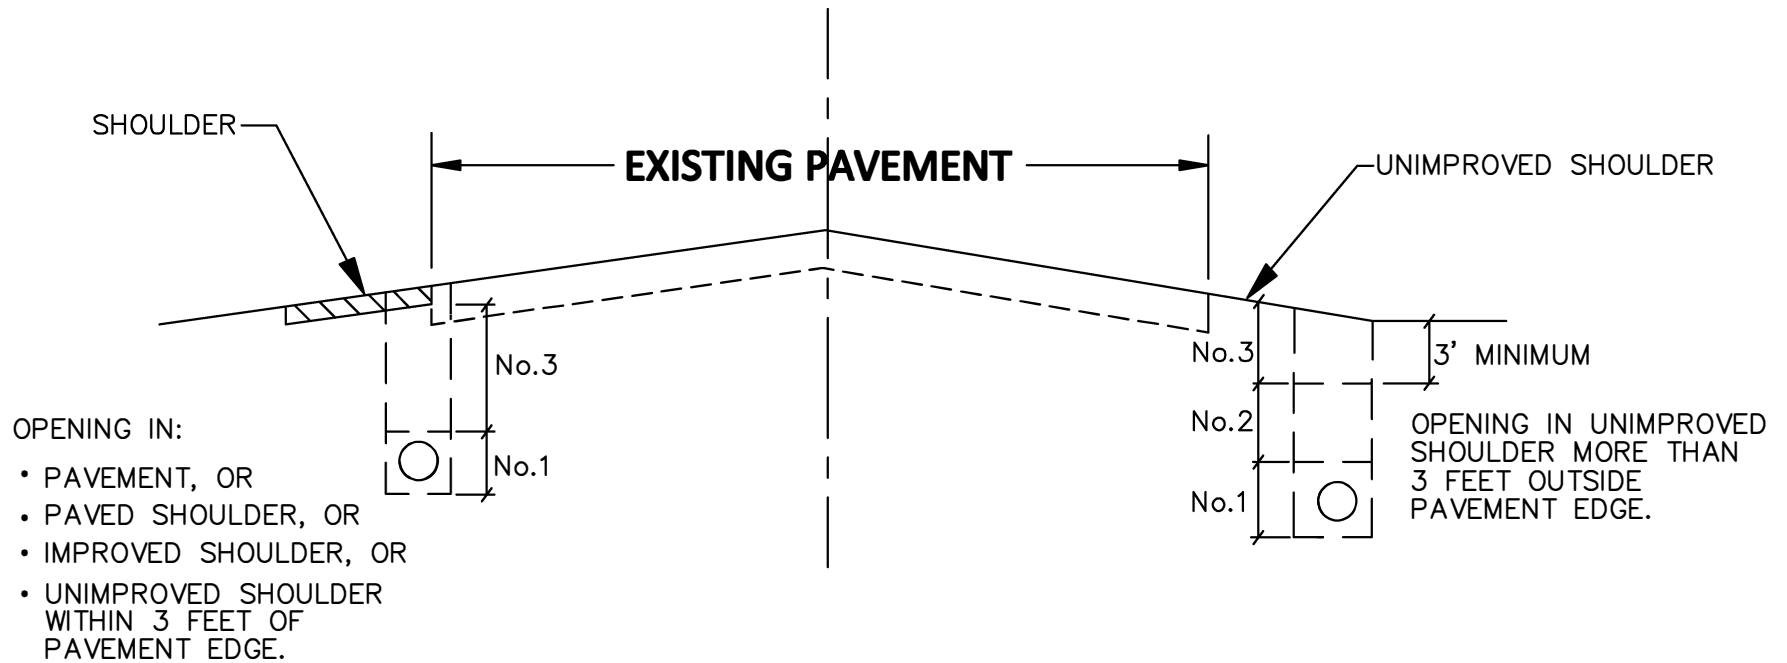

- No.1 PLACE FINE AGGREGATE OR GRANULAR MATERIAL UP TO 1 FOOT OVER TOP OF THE FACILITY, AND COMPACT IN 4" LOOSE LIFTS.
- No.2 PERMIT MAY AUTHORIZE RETAINED SUITABLE MATERIAL, IN LIEU OF #3 BELOW, AND COMPACT IN ACCORDANCE WITH DEPARTMENT REGULATIONS 459.8(g).
- No.3 PLACE SELECT GRANULAR MATERIAL (2RC) OR OTHER COARSE AGGREGATE MATERIAL AS SPECIFIED IN PERMIT, AND COMPACT AS AUTHORIZED IN PUBLICATION 408, SECTION 206.3.

NOTE: FOR OPENINGS BEHIND CURB OR OUTSIDE SHOULDER, SUITABLE MATERIAL WILL NORMALLY BE AUTHORIZED FULL DEPTH.